




Proposed Ground Floor Plan
1 : 50

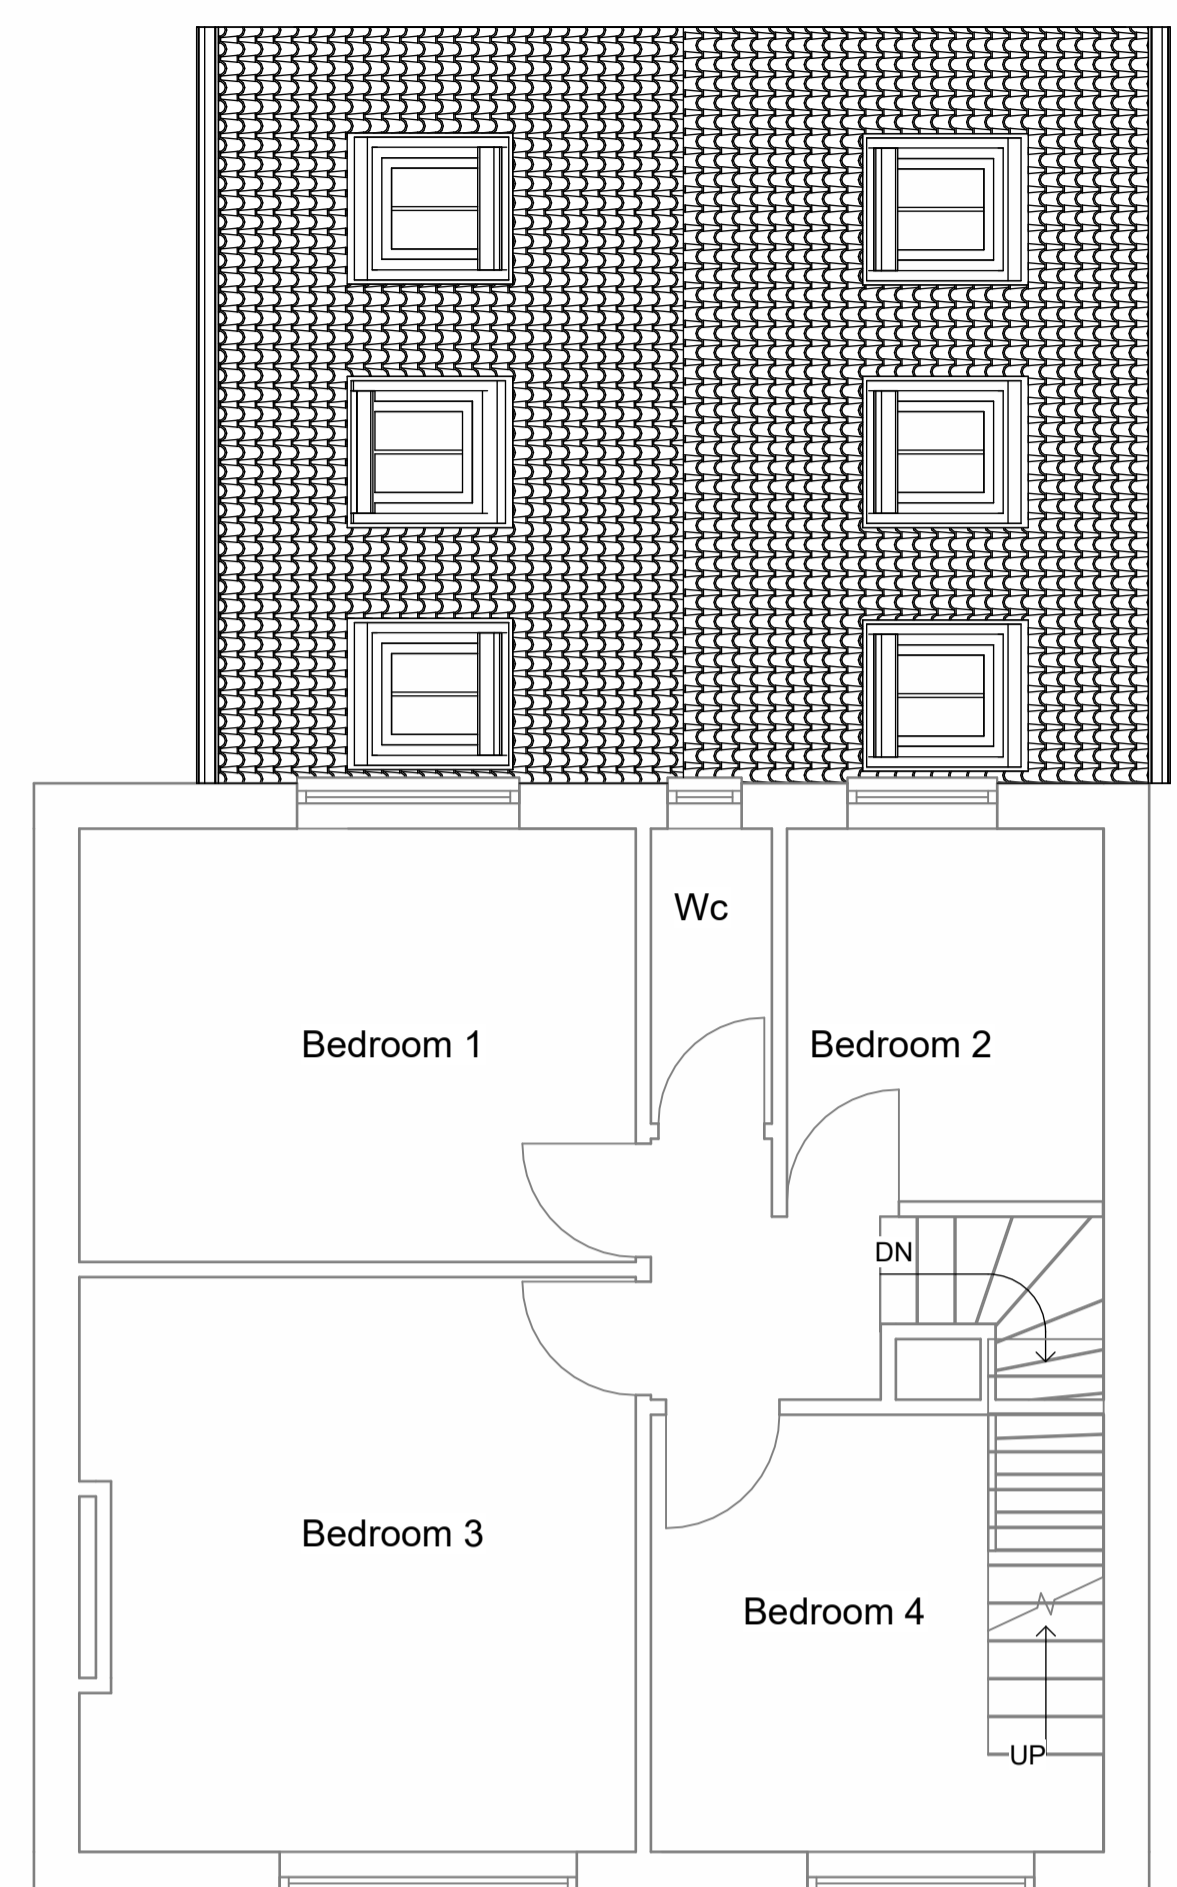


Proposed First Floor Plan
1 : 50

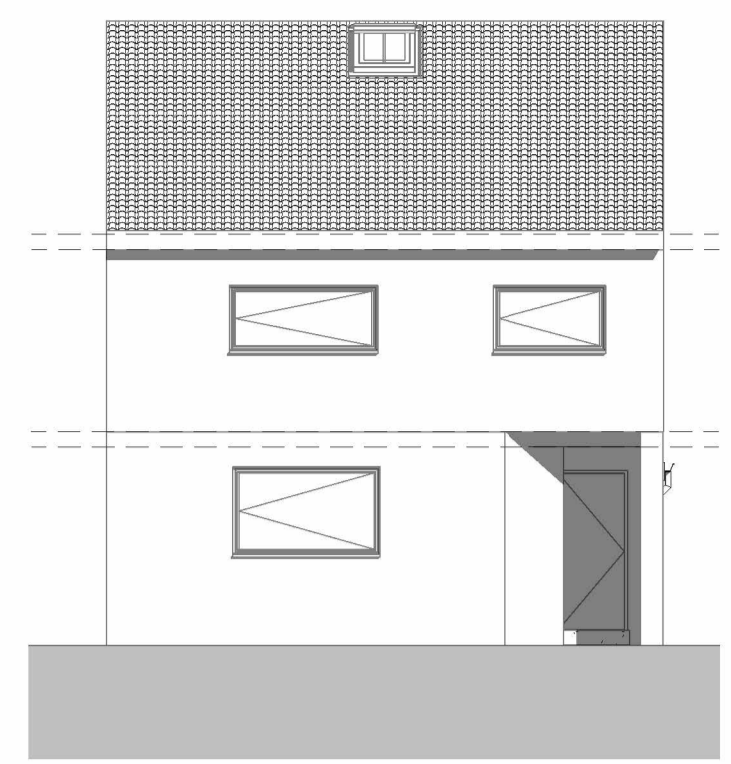


Proposed East North East Elevation (Front)
1 : 100

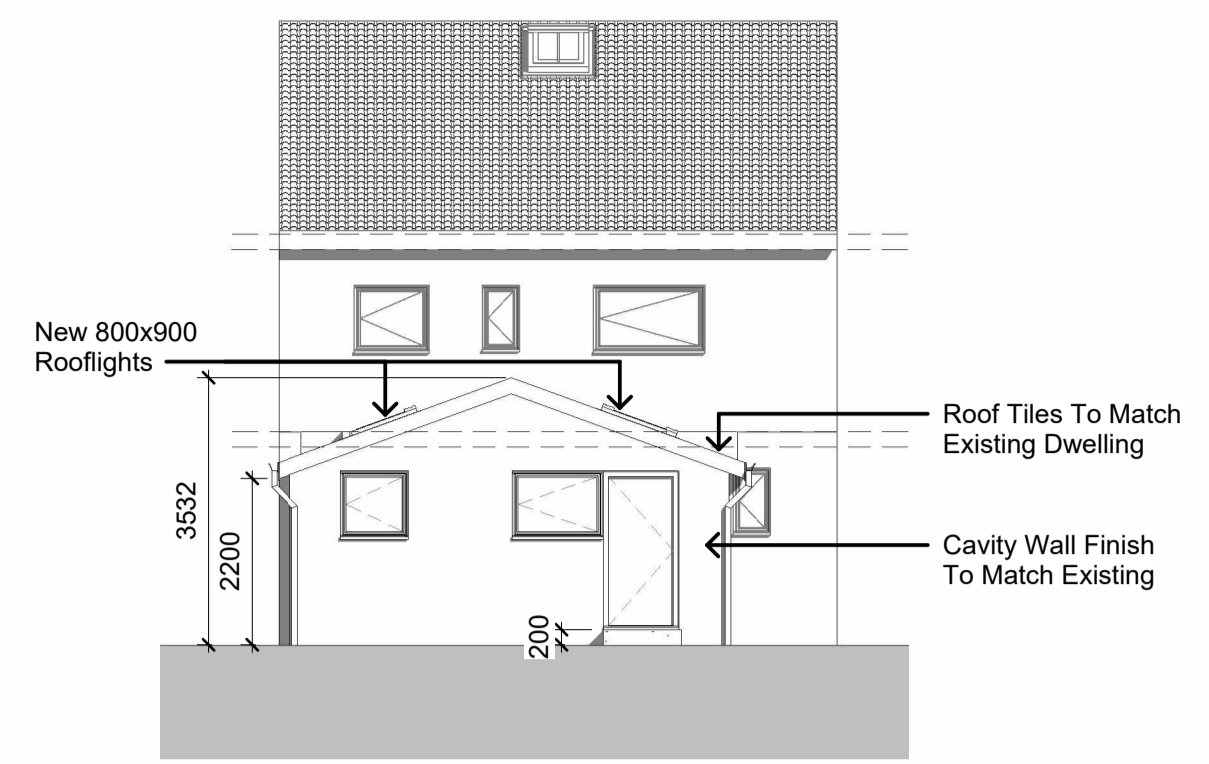


Proposed West South West Elevation (Rear)
1 : 100

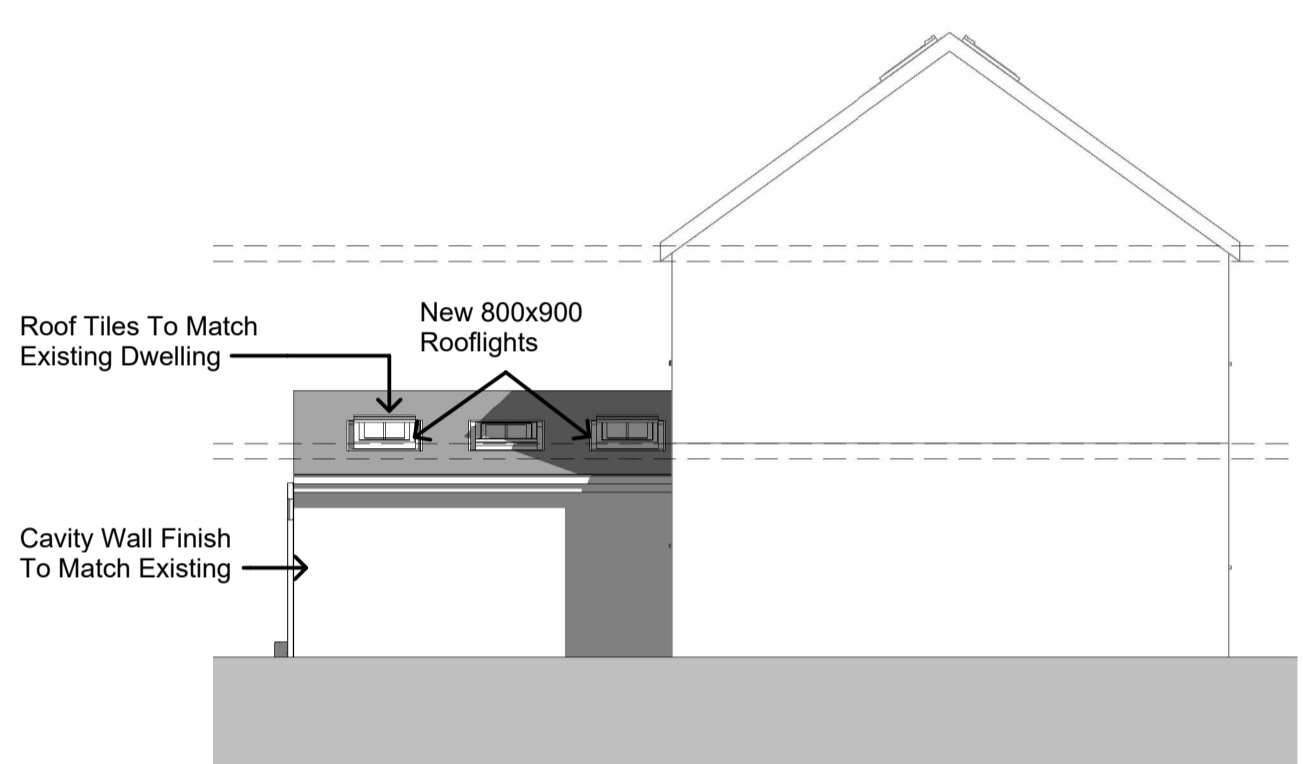


Proposed South South East Elevation (Left)
1 : 100

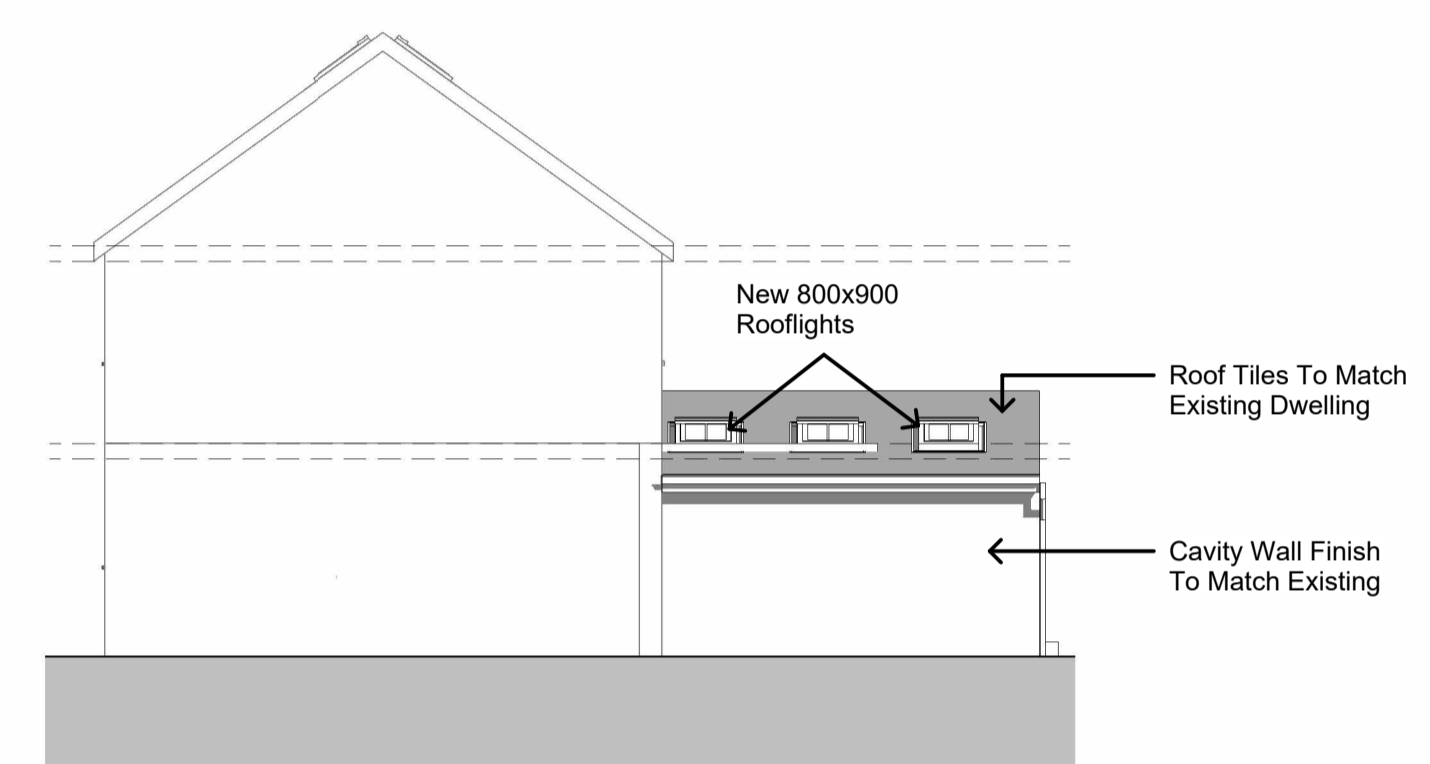

Proposed North North West Elevation (Right)
1 : 100

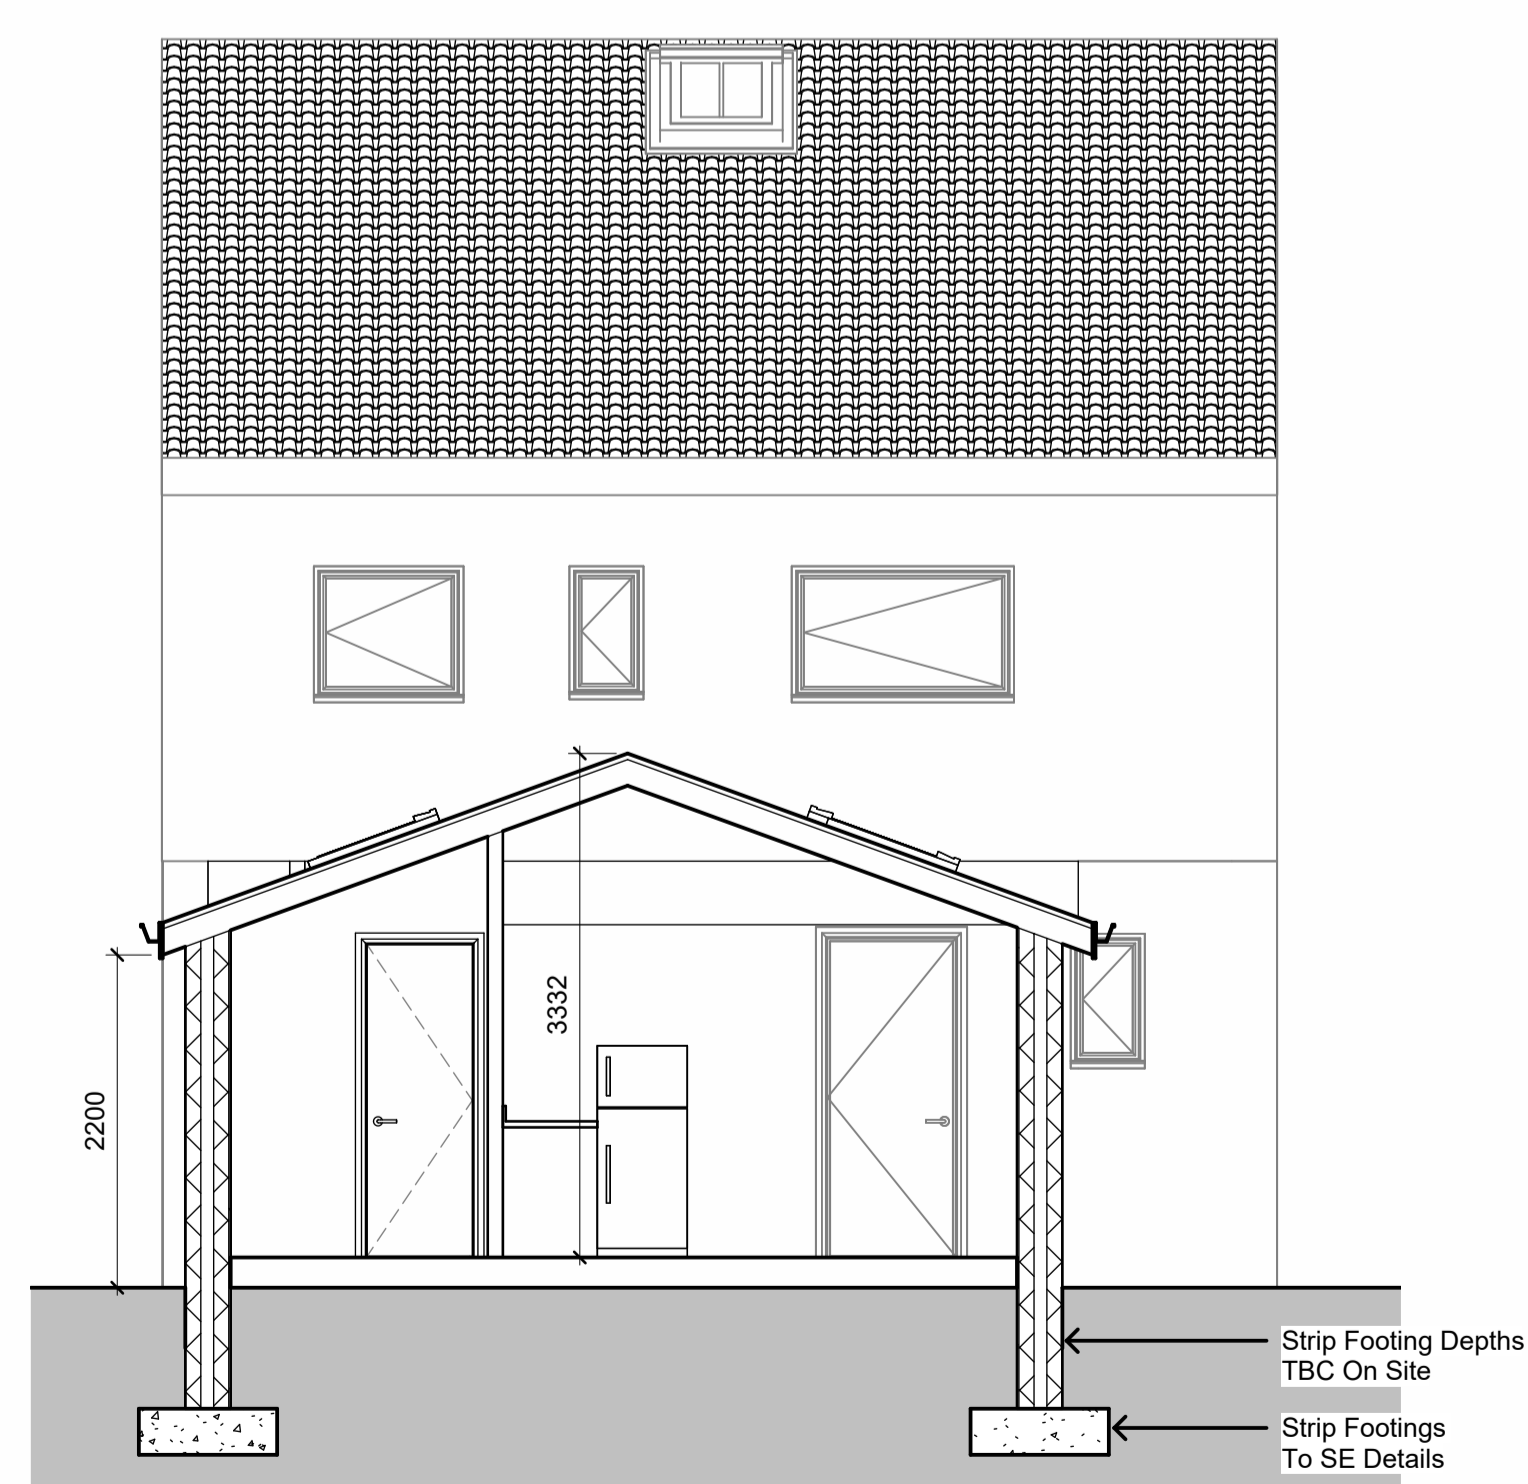

Proposed Section CC
1 : 50

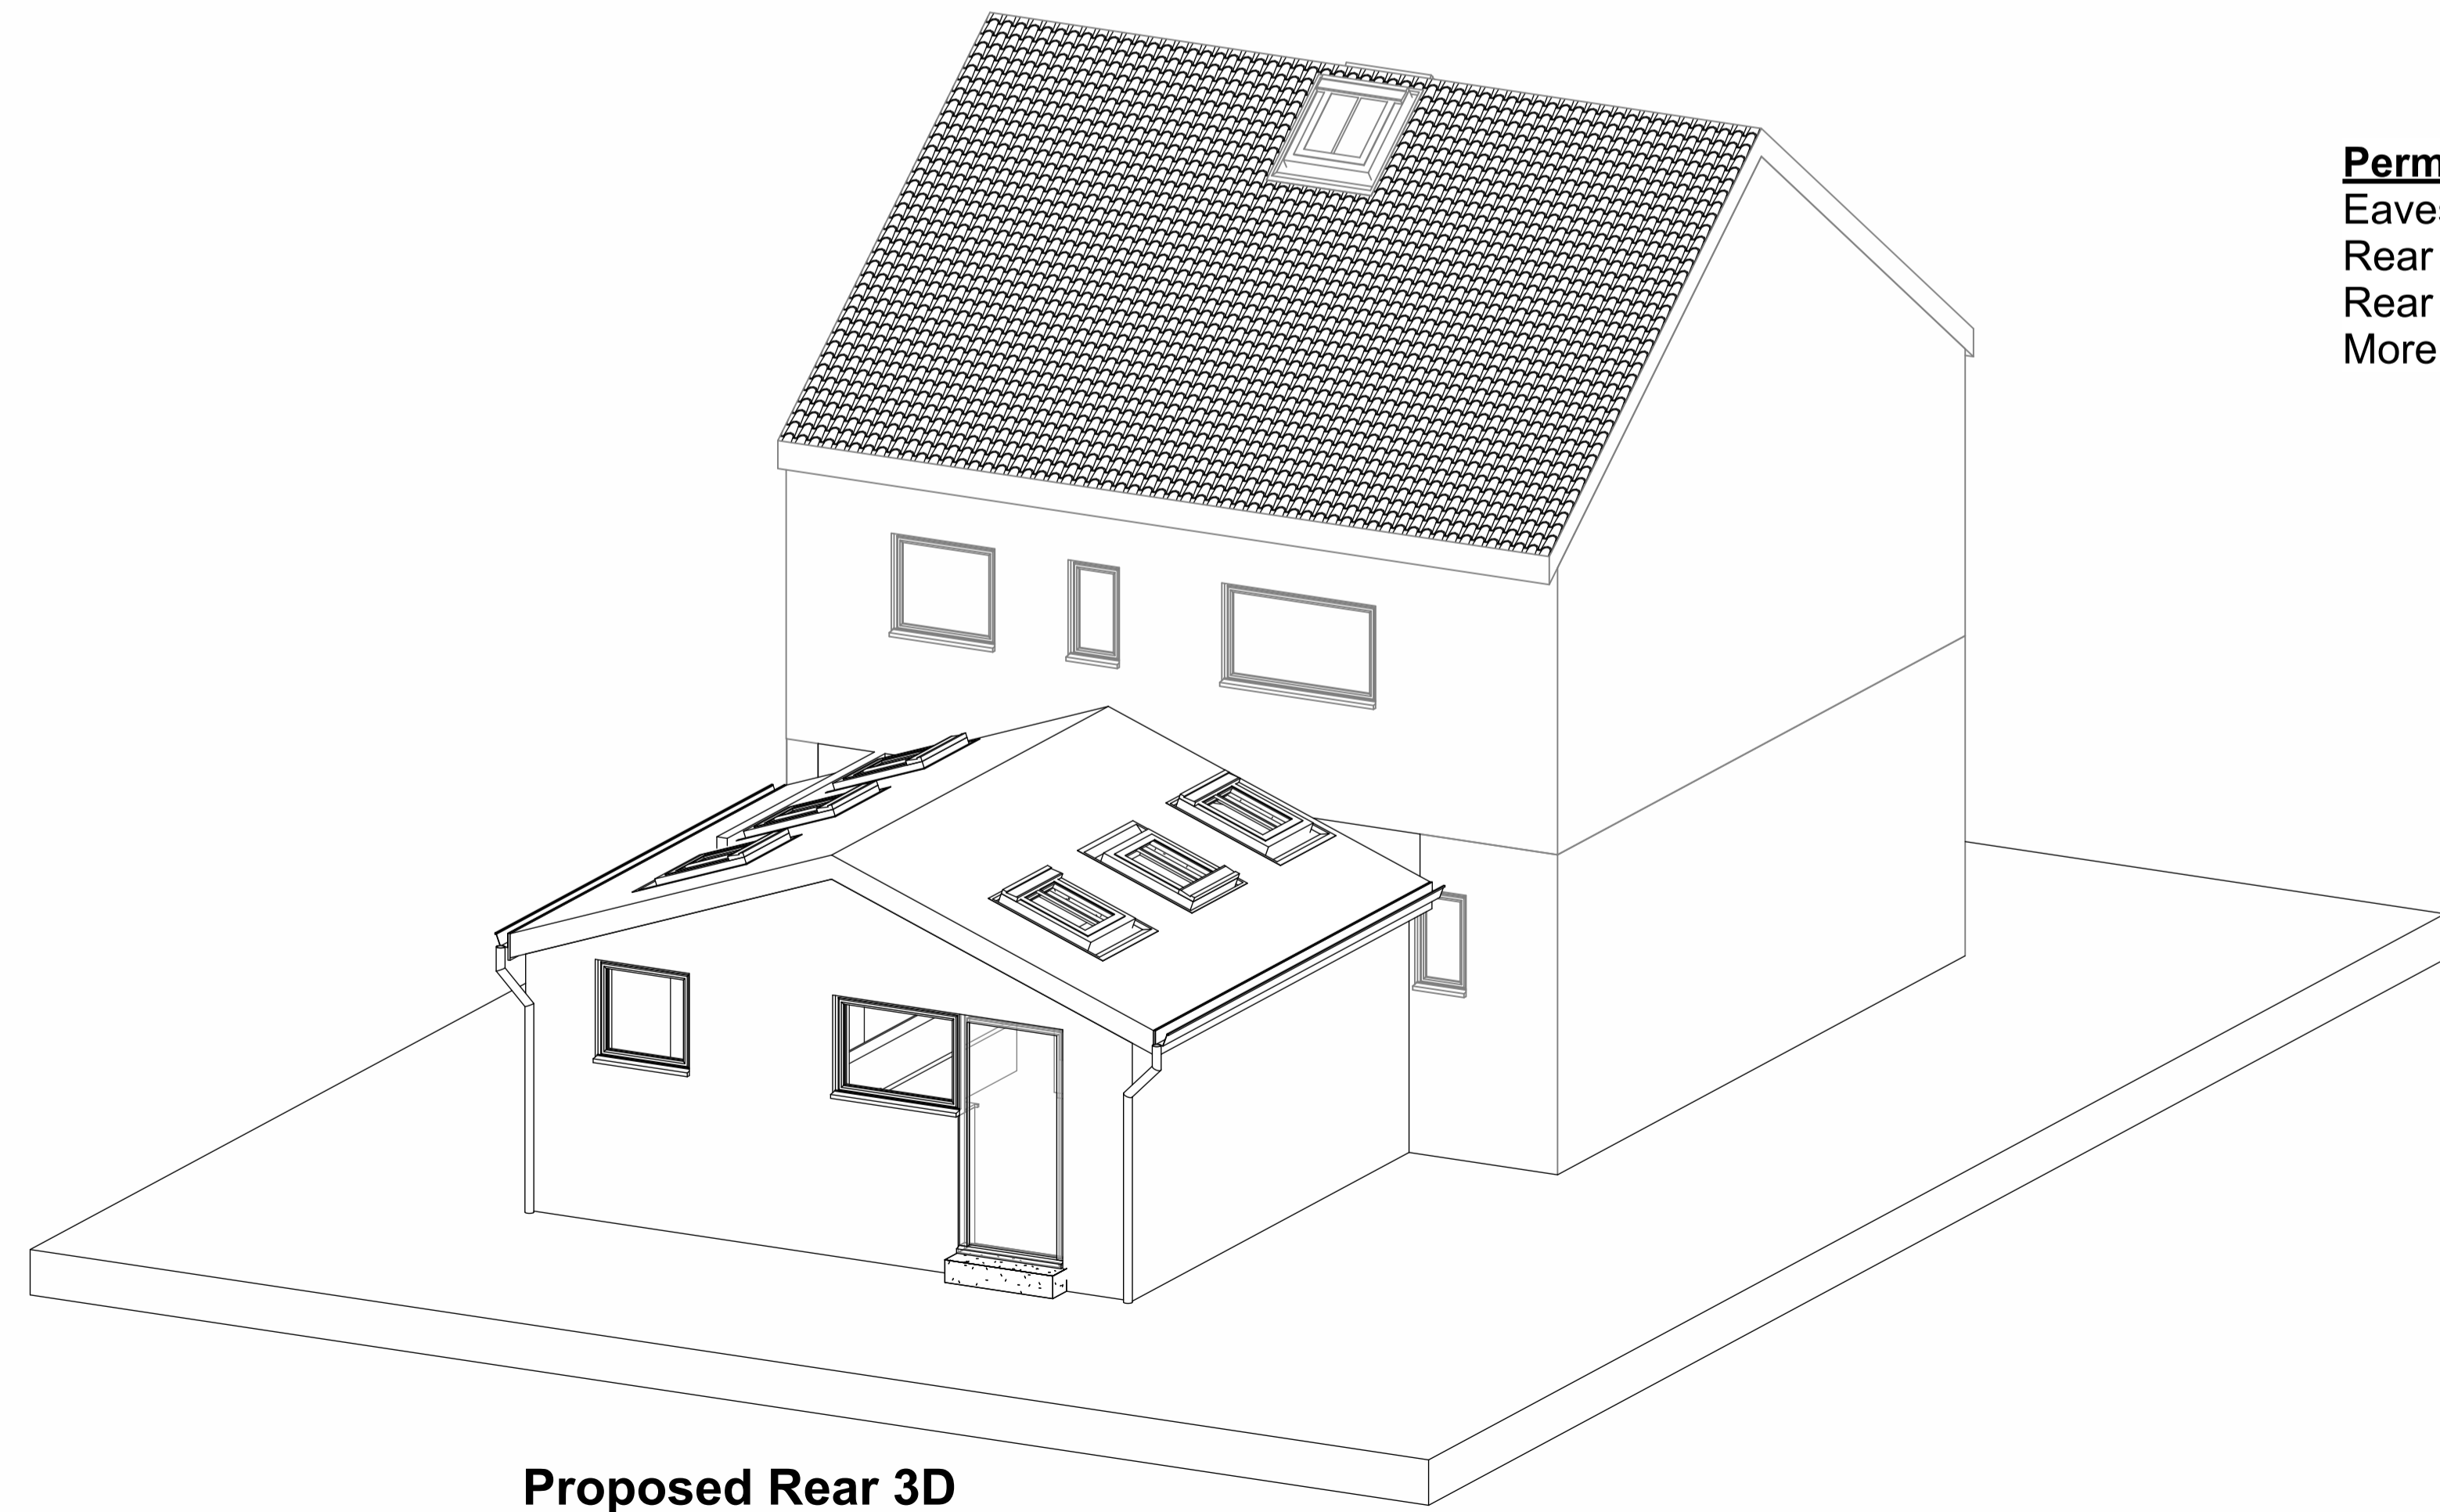

Proposed Rear 3D

Permitted Development Submission:
 Eaves does not exceed 2.5m
 Rear Extension On Semi-Detached Property Projects Out 5m
 Rear Extension Ridge Height < 4m
 More Than 50% Of Garden Retained

Note:
 All Dimensions Are Approximate
 And TBC On Site By Contractor

TREND
 ARCHITECTURE
 T: 01484 941051
 plan@trendarchitecture.co.uk
 www.trendarchitecture.co.uk

| | |
|---|---------------------------|
| Nareed Akhtar 26 Thackeray Grove, Huddersfield, HD4 5HD | |
| Drawing Title: Proposed Grouped Plans | |
| Drawing Number: TR-A24-0701-004 | Scale: As indicated@A1 |
| Date: 18/07/24 | Revision: Approver |
| Drawn By: AM | Checked by: JA |
| Reason For Issue: Permitted Development & Building Reg | |