





PROPOSED FRONT ELEVATION

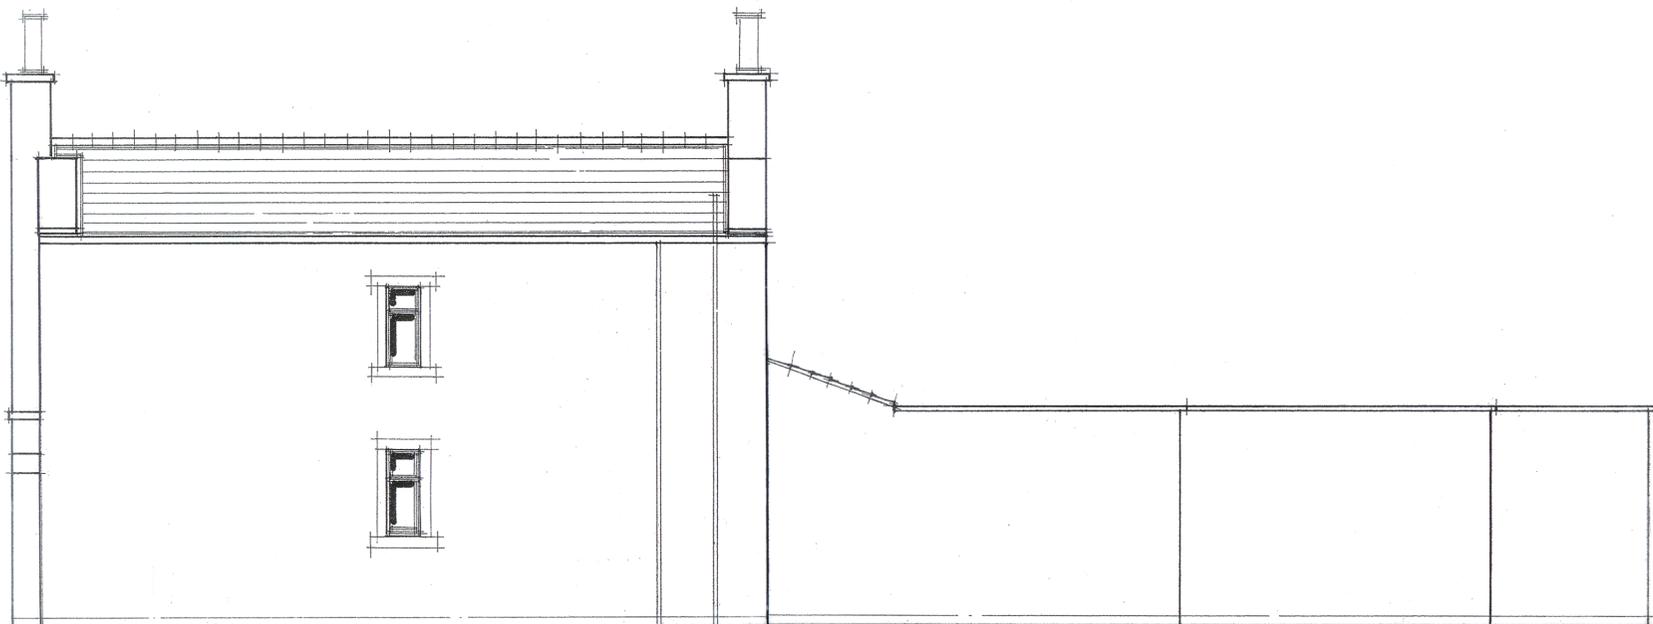

PROPOSED SIDE ELEVATION




PROPOSED REAR ELEVATION

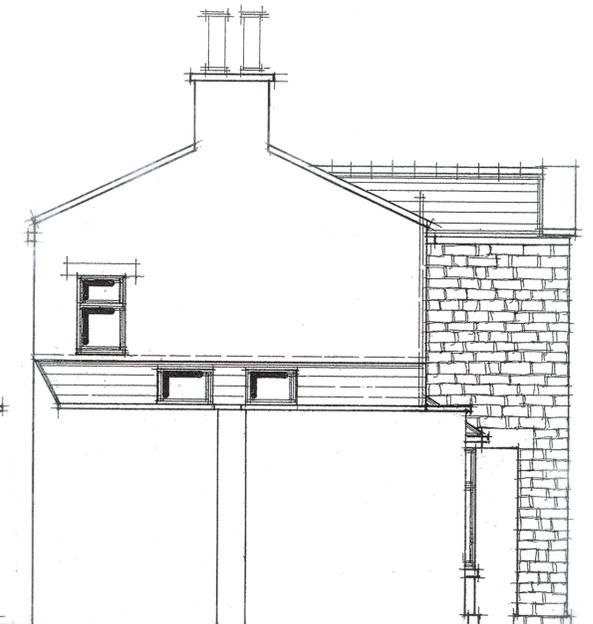

PROPOSED SIDE ELEVATION



SITE LOCATION PLAN 1/500

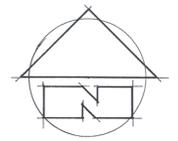

DO NOT SCALE OFF DRAWING
ALL DIMENSIONS TO BE CHECKED ON SITE

MK	DATE	REVISION

JOB DESCRIPTION
TWO STOREY FRONT EXTENSION AND SINGLE STOREY SIDE EXTENSION.

NB
Associates
architecture · design · planning

Raydon House 2 Casson Avenue East Ardsley
Wakefield WF3 2EG
Telephone 07774529669 email nbassociates@sky.com

DRAWING
PROPOSED ELEVATIONS AND SITE LOCATION PLAN.

CLIENT
MR L. NEEDHAM & MISS J. BEARPARK.
489 BRADFORD ROAD
BIRKENSHAW
BD11 2DS.

DATE	JULY 2024	DRAWING No	THREE OF THREE
SCALE	1/50 @ A1	PROJECT No	2024053
DRAWN BY	N.J.B.	CHECKED BY	S.N.B.