


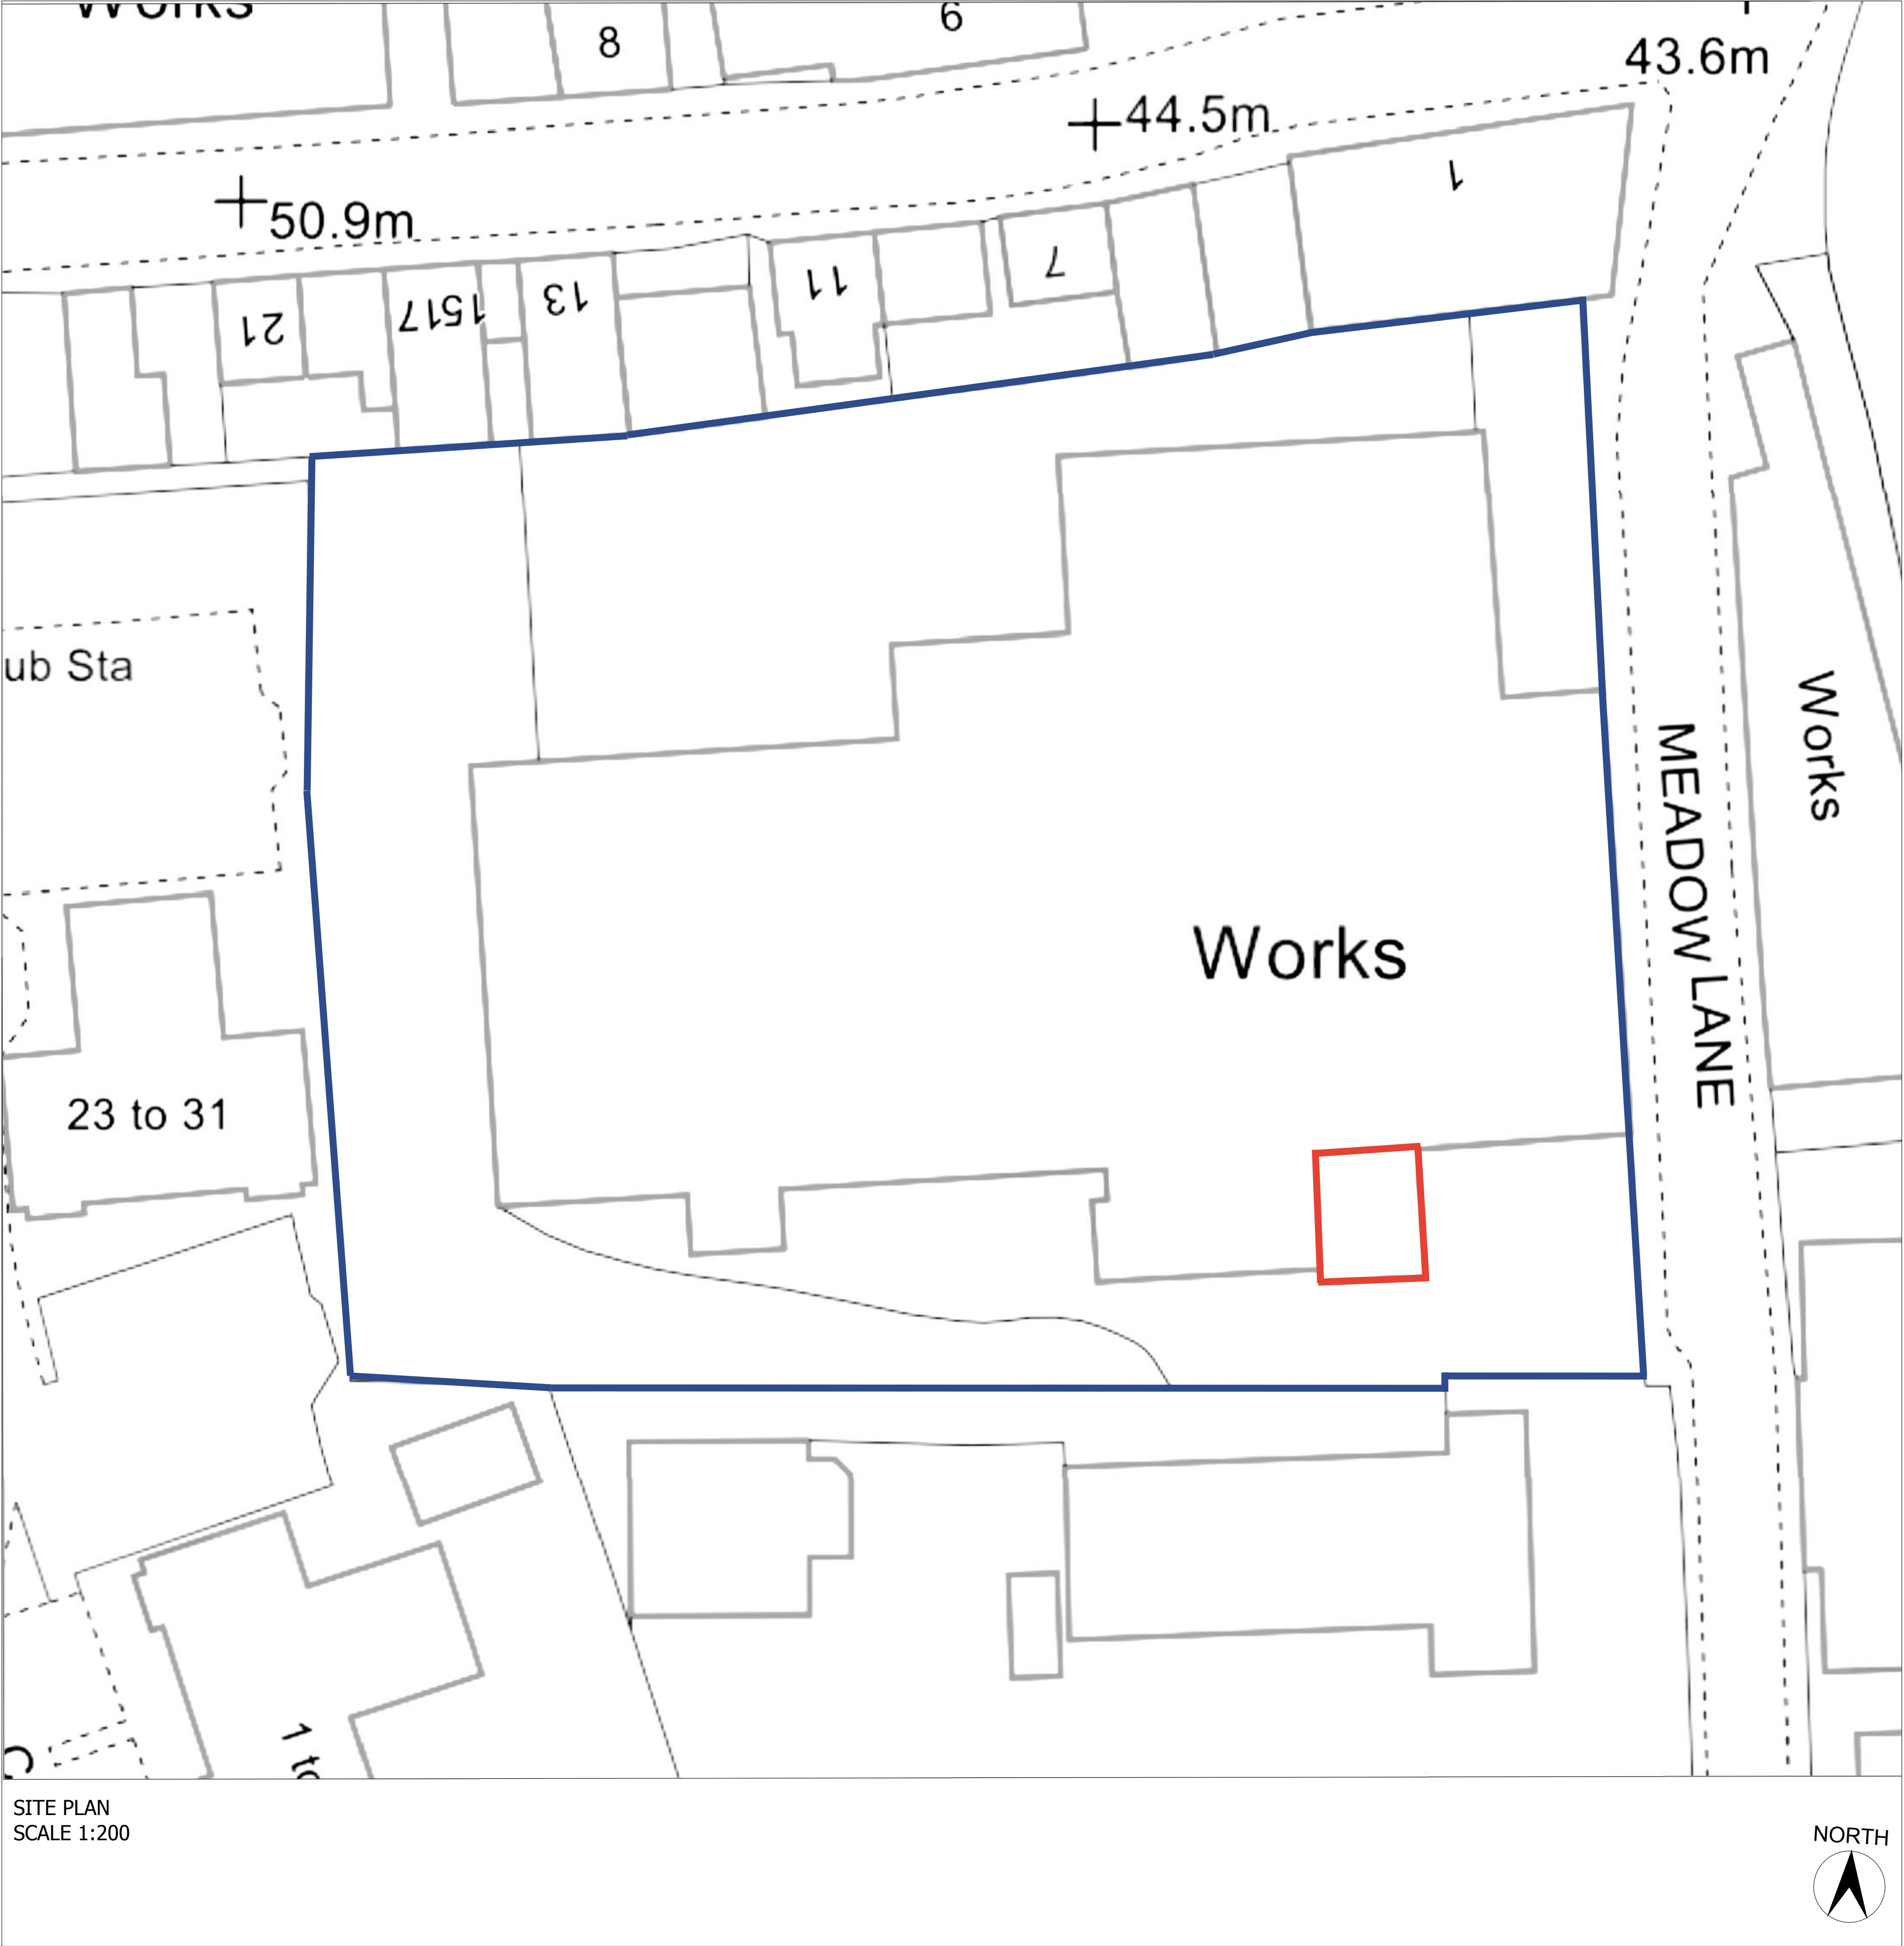

This drawing is the copyright of the ARCHITECTURAL CONSULTANT and no reproduction is allowed without prior permission. All Drawings must be checked and verified prior to commencement of work on site. All dimensions are in millimeters. Anyone using this drawing e.g. Contractor, Client, Supplier is to check all dimensions on site prior to carrying out work or ordering of materials. DO NOT SCALE FROM THIS DRAWING.			
DRAWING ISSUE:	Drawing No.	Client	Scale
☐ DRAFT PROPOSALS	8600/001	MR S. PATEL	See DWG @A1
☒ PLANNING APPROVAL	Drawn By	MEADOW LANE	
☐ BUILDING REGULATIONS	Z.S.	CEYNSBURY WF13 2BE	Revision
☐ TENDERING	Checked By	PROPOSED KITCHEN IN EXISTING UNIT	A
☐ CONSTRUCTION	Z.S.	TOGETHER WITH EXTRACTOR FUE	Date
Drawing Title		SITE PLAN	
Email: zahira.f@gmail.com		Tel: 07745056733	