




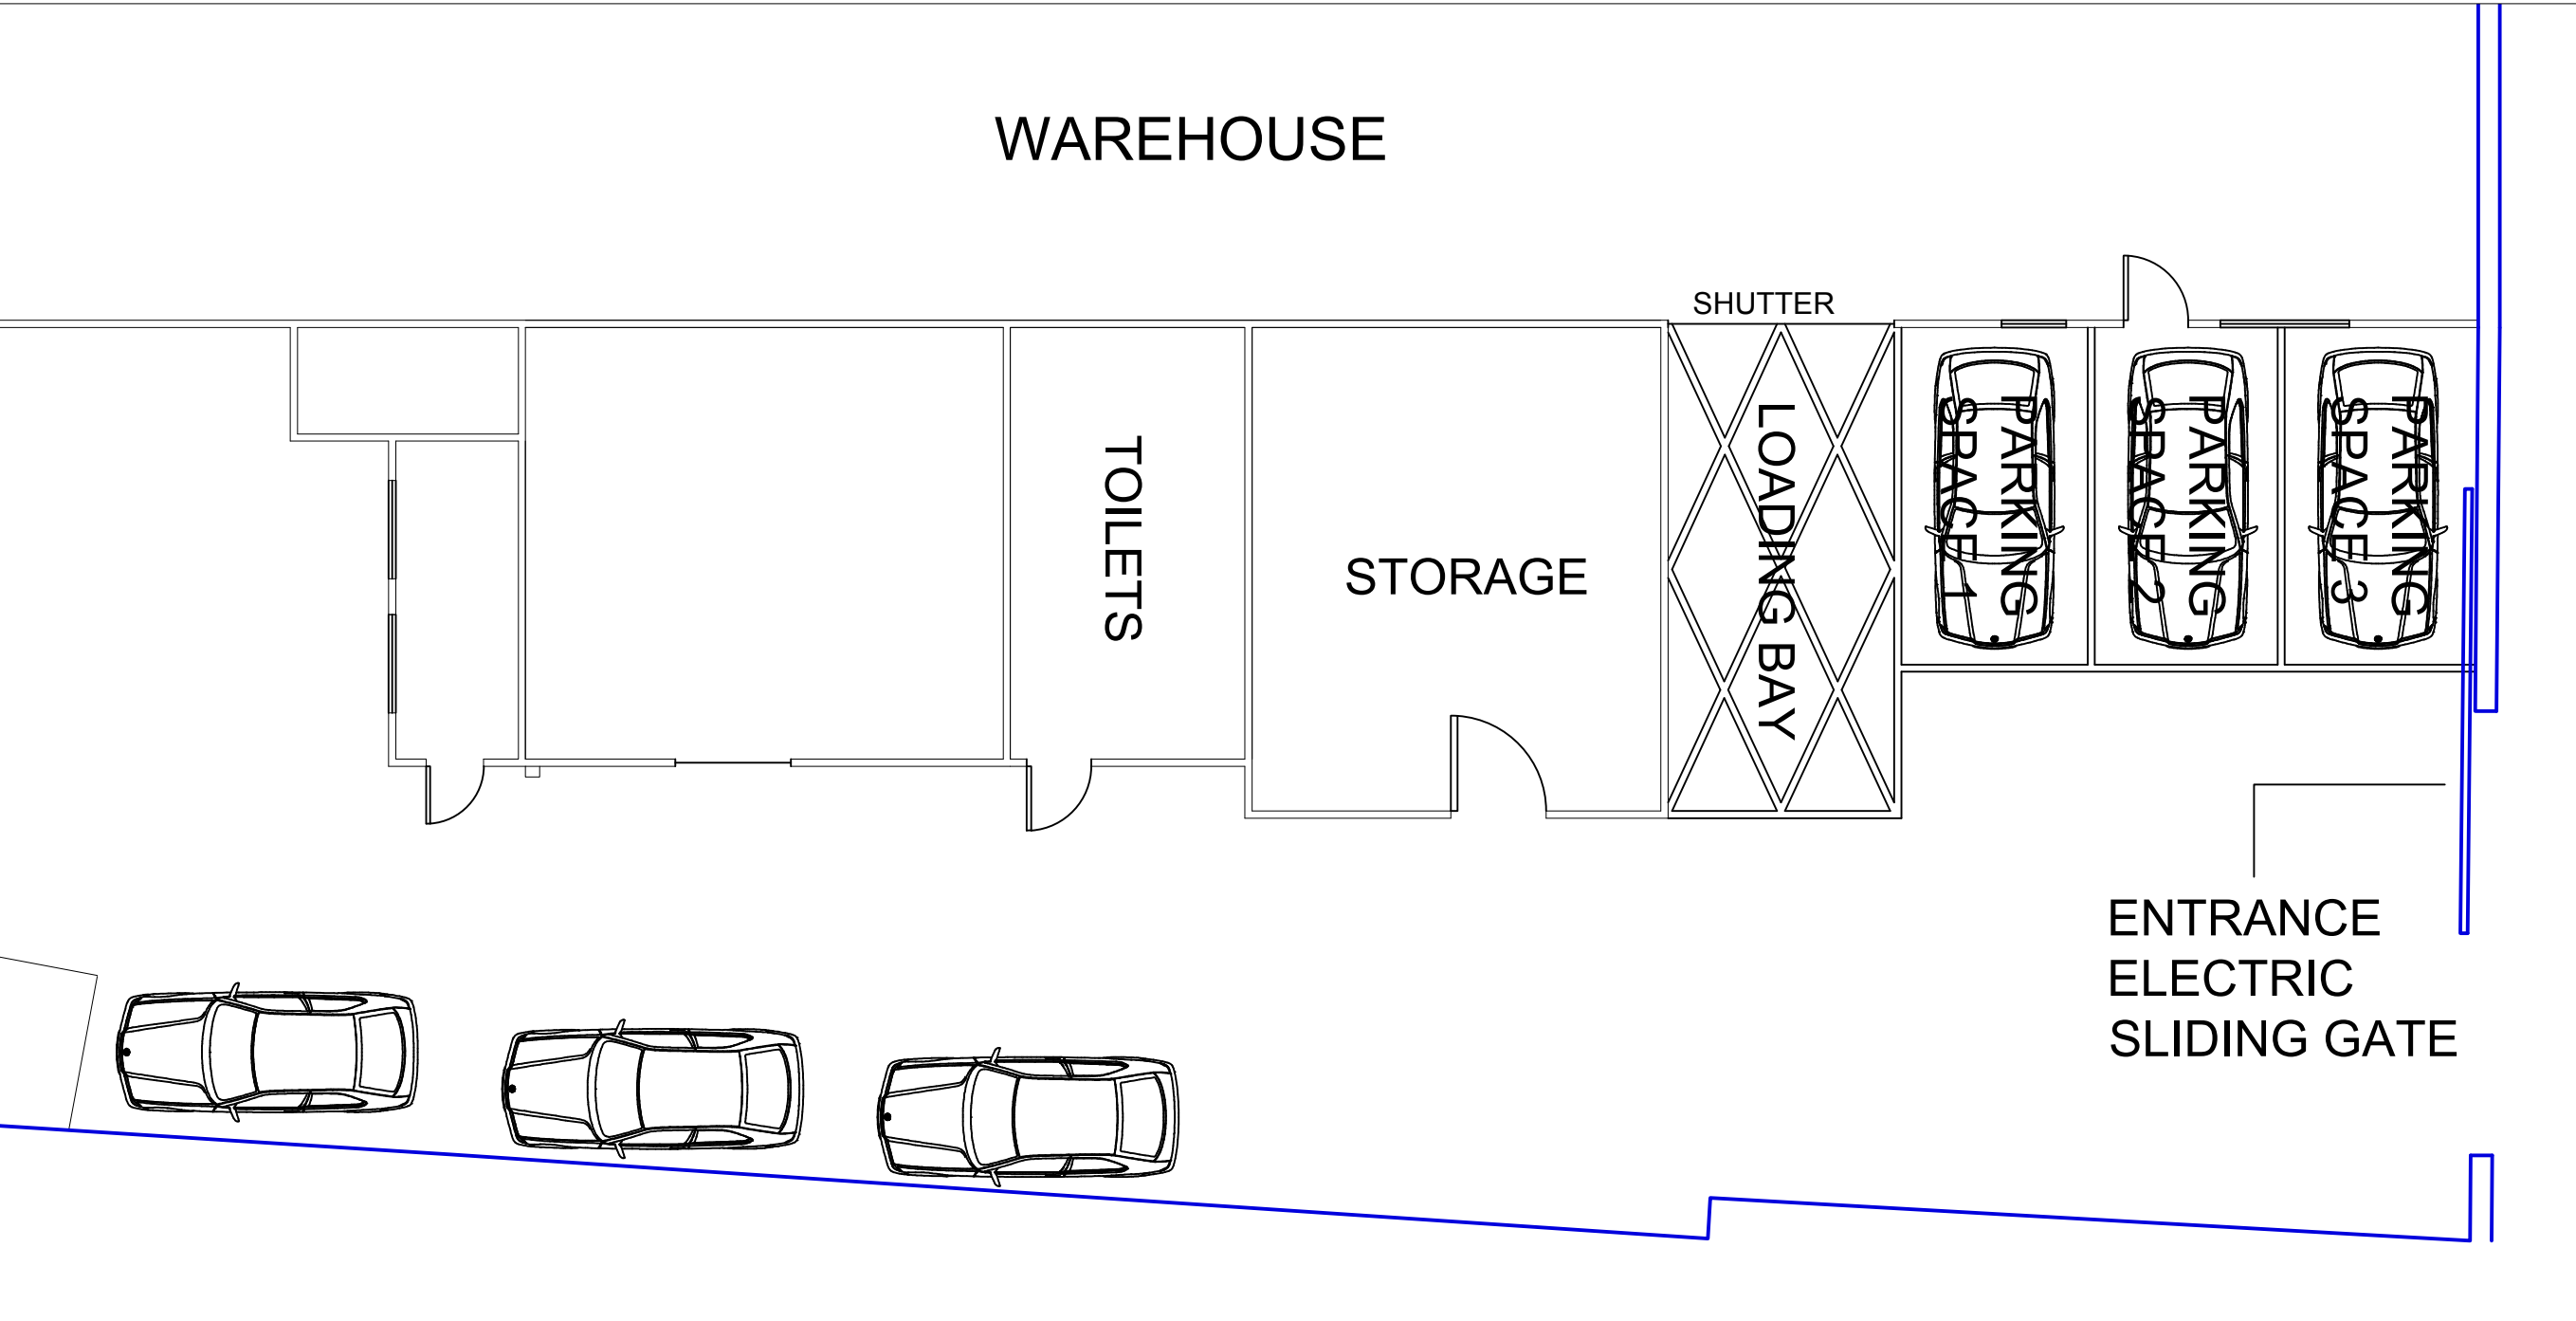


EXISTING GROUND FLOOR PLAN
SCALE 1:100

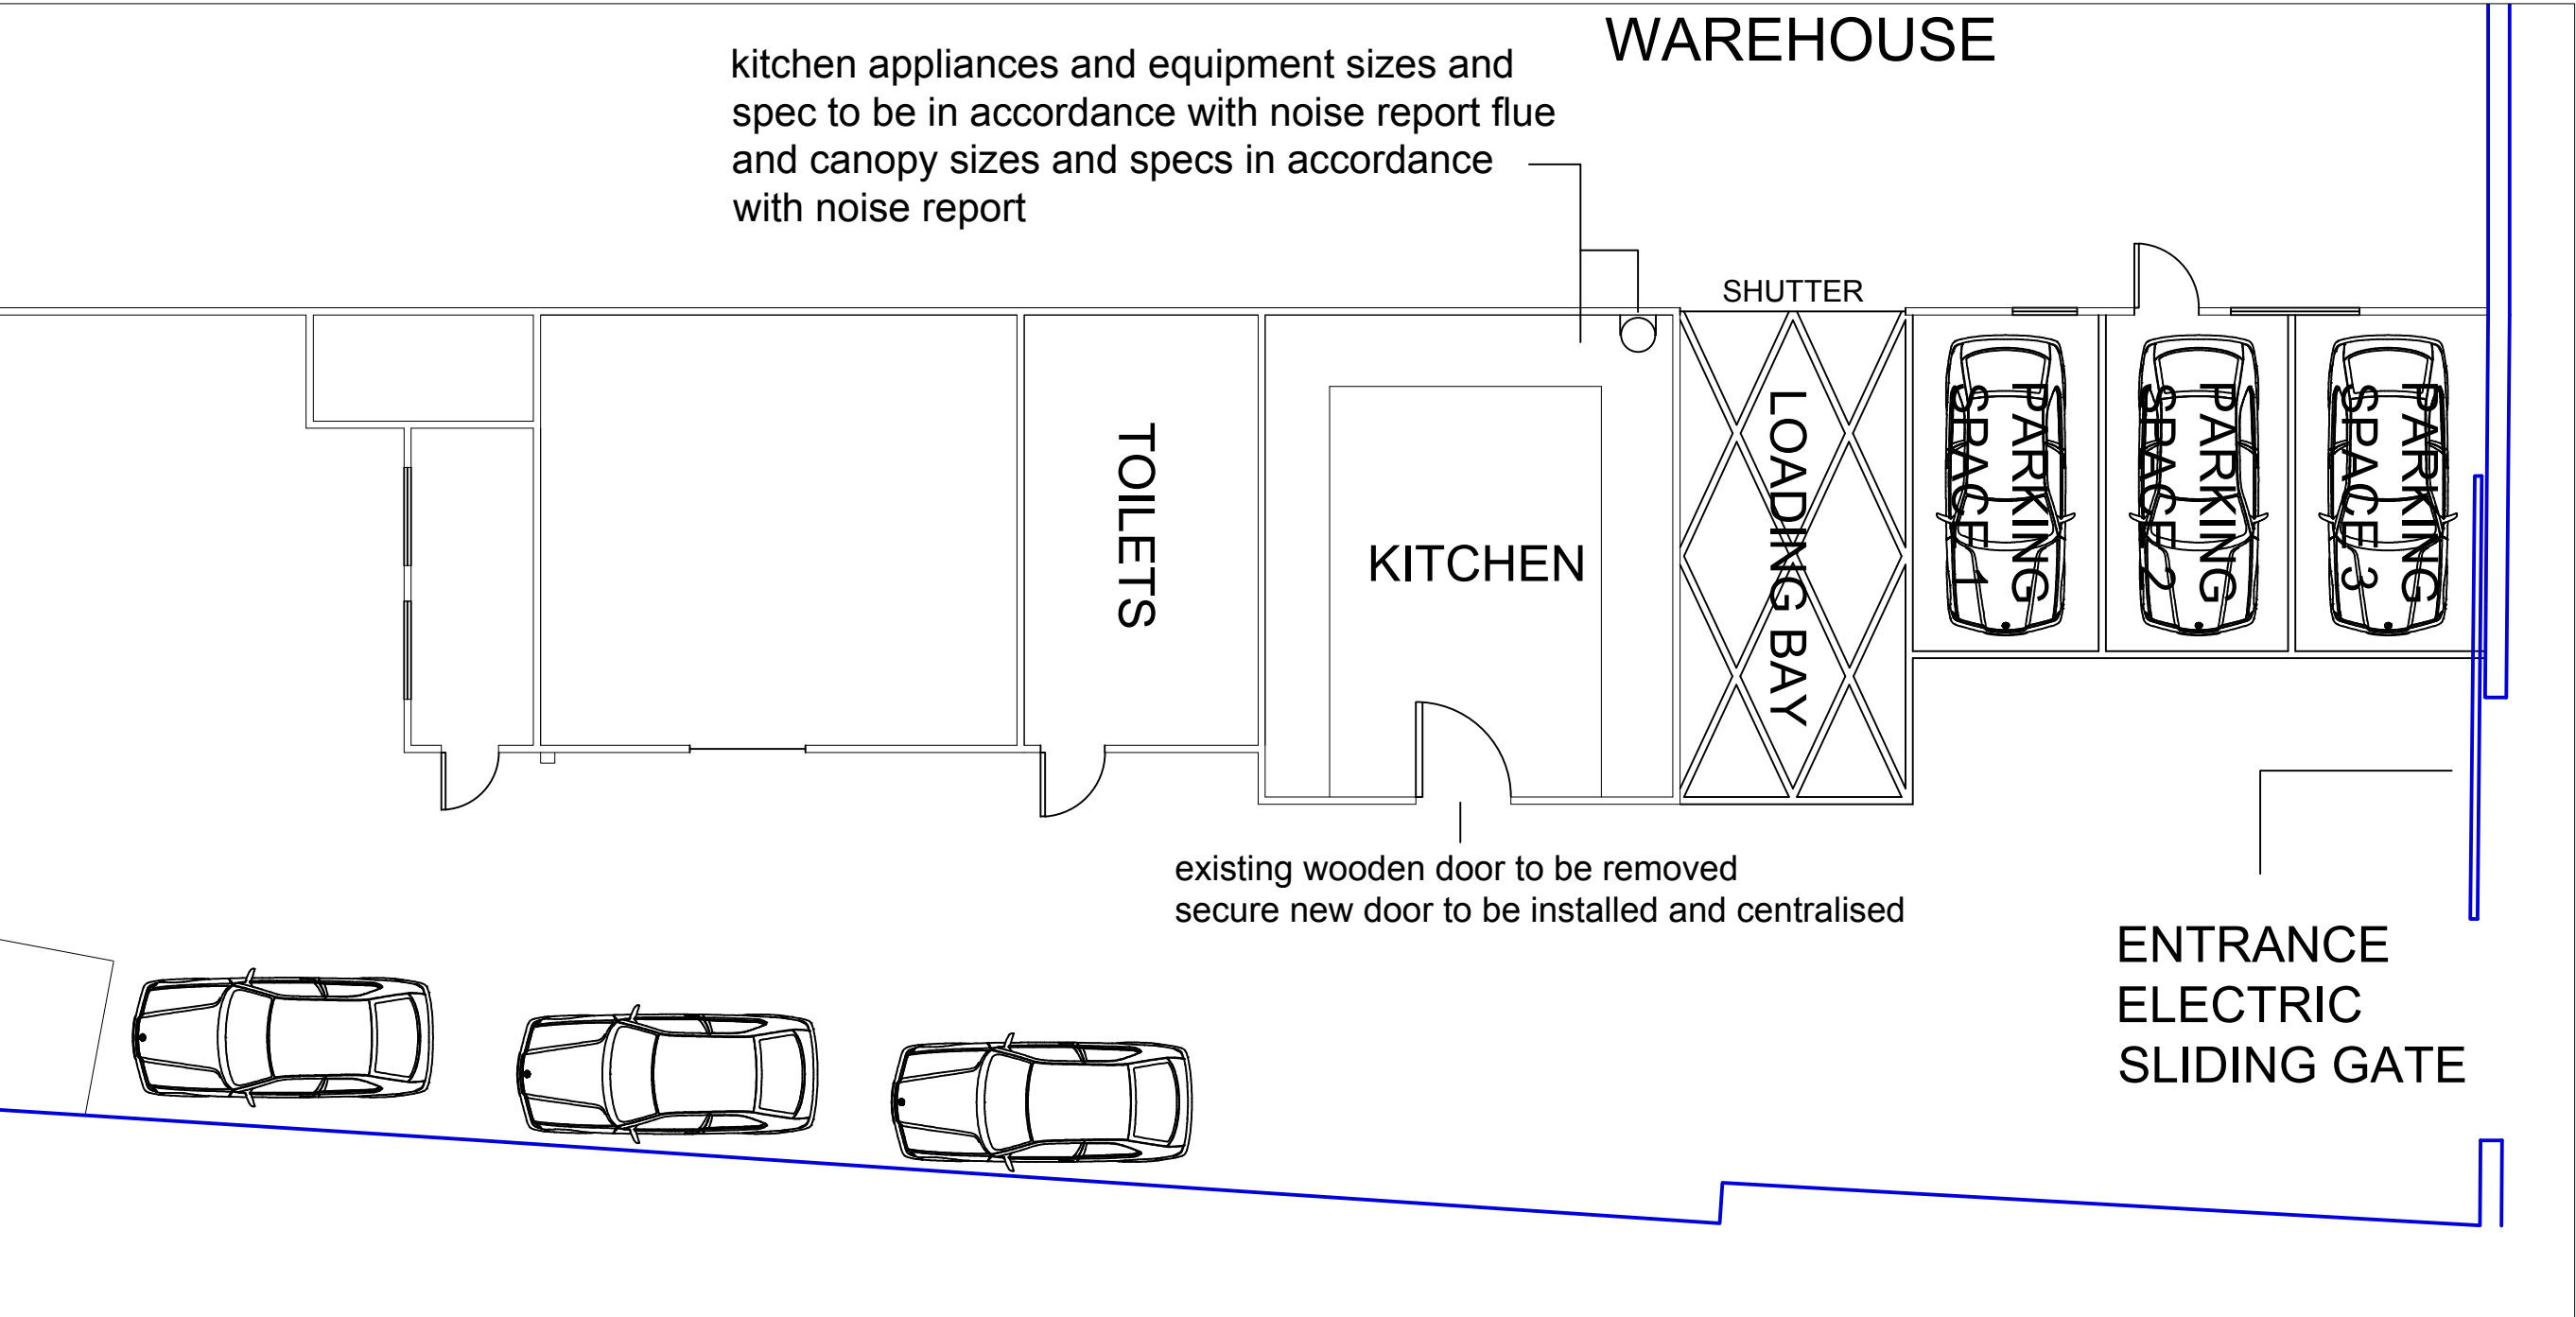


PROPOSED GROUND FLOOR PLAN
SCALE 1:100

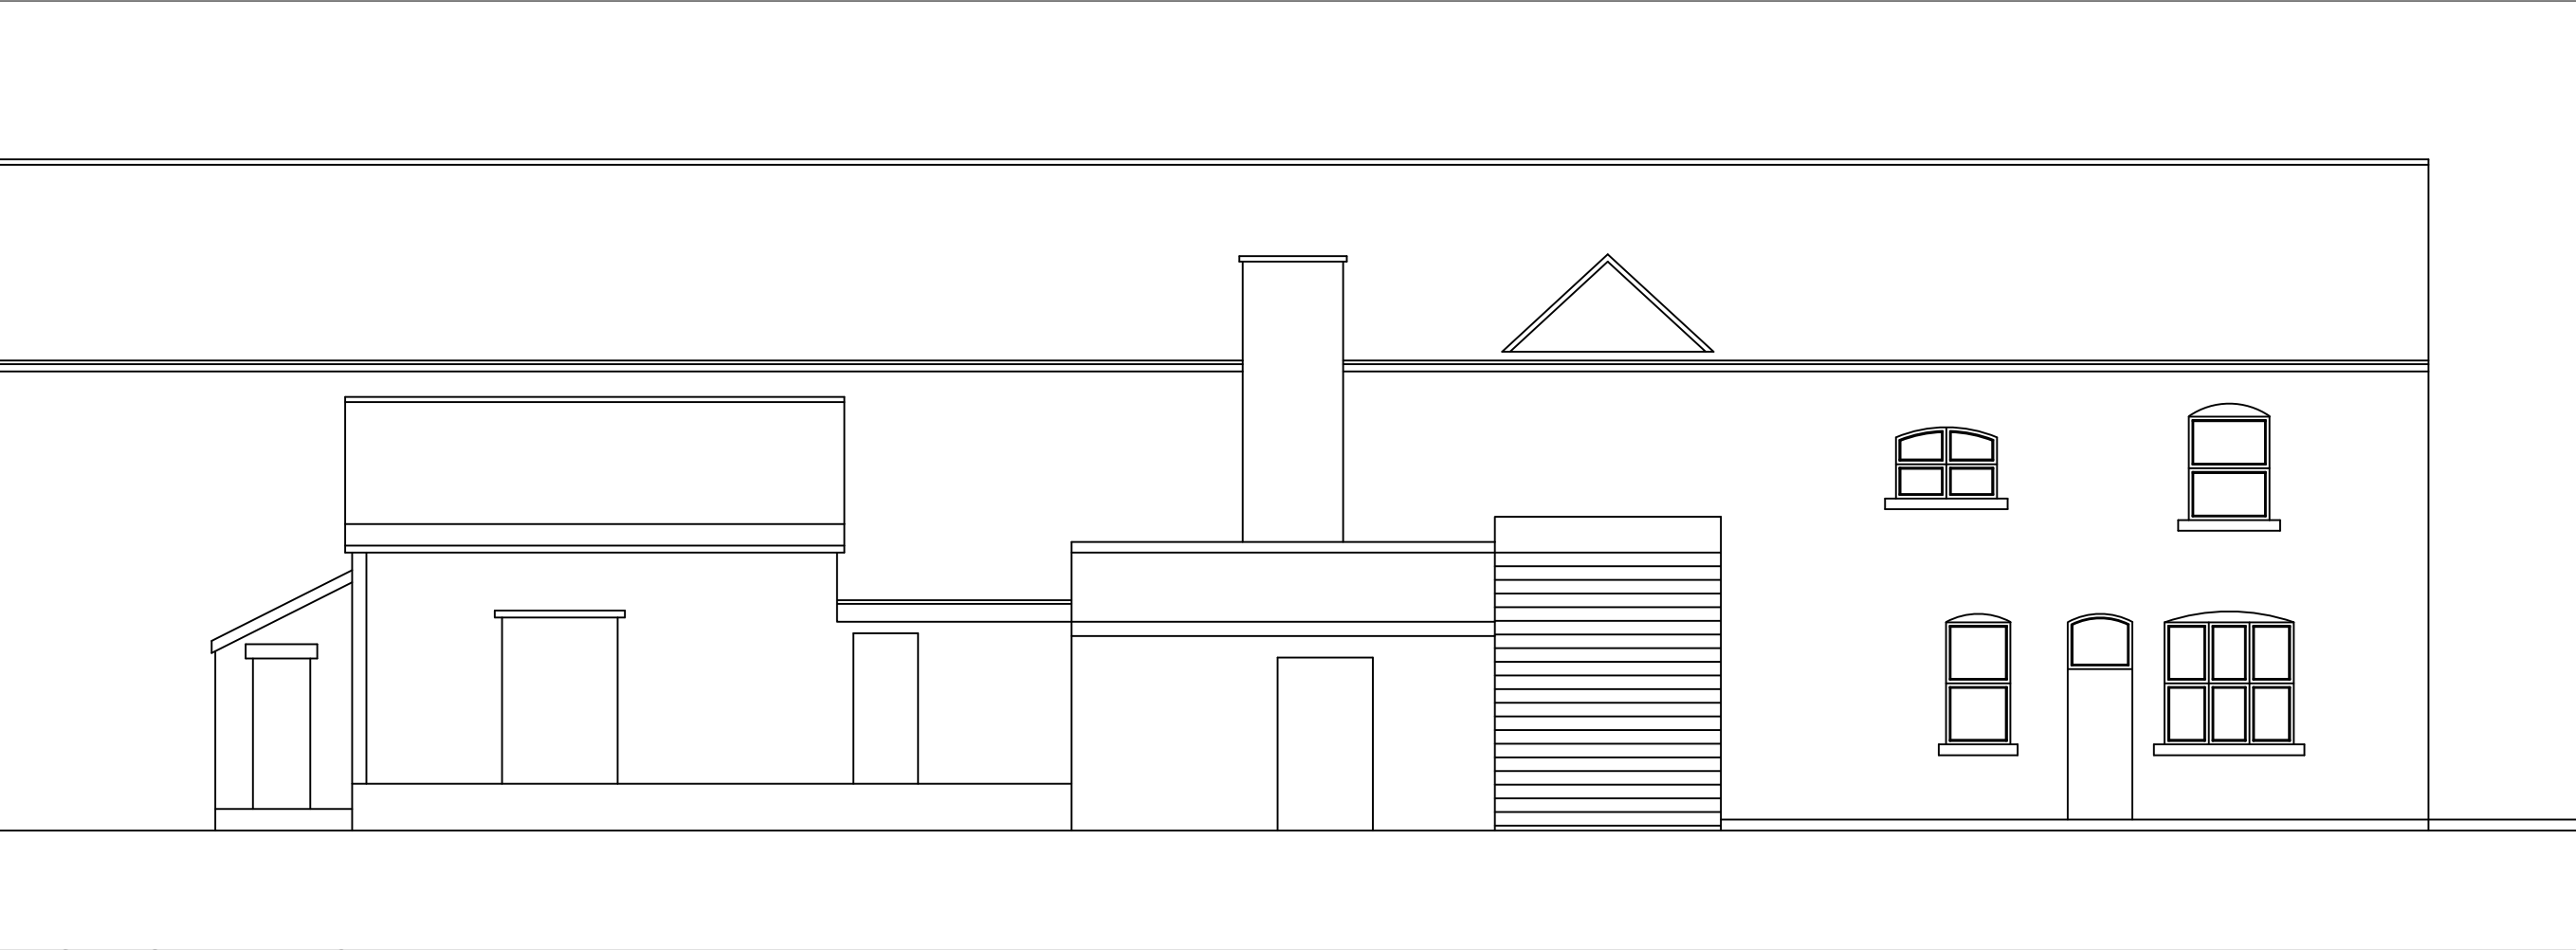


EXISTING ELEVATION
SCALE 1:100

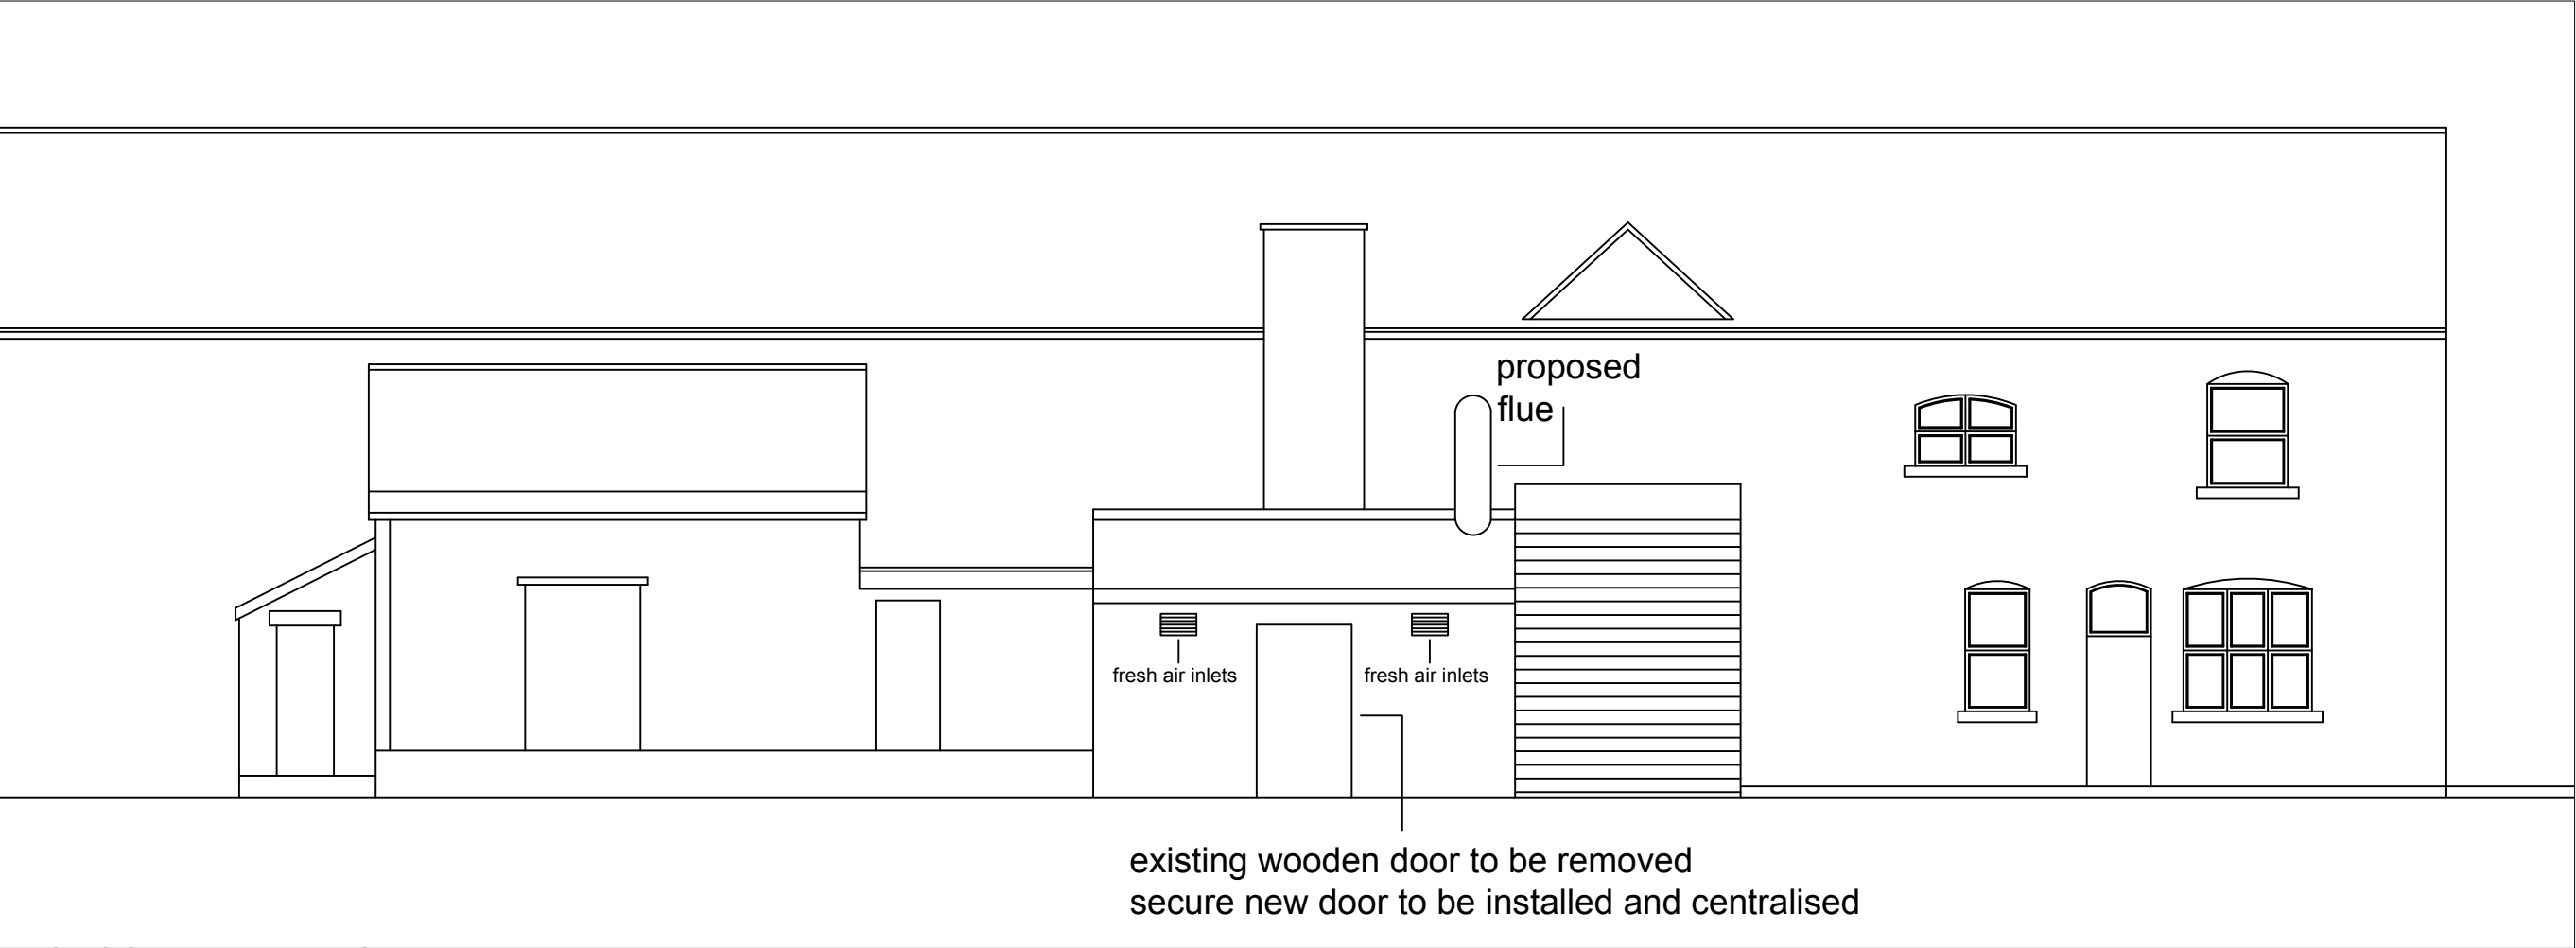

PROPOSED ELEVATION
SCALE 1:100

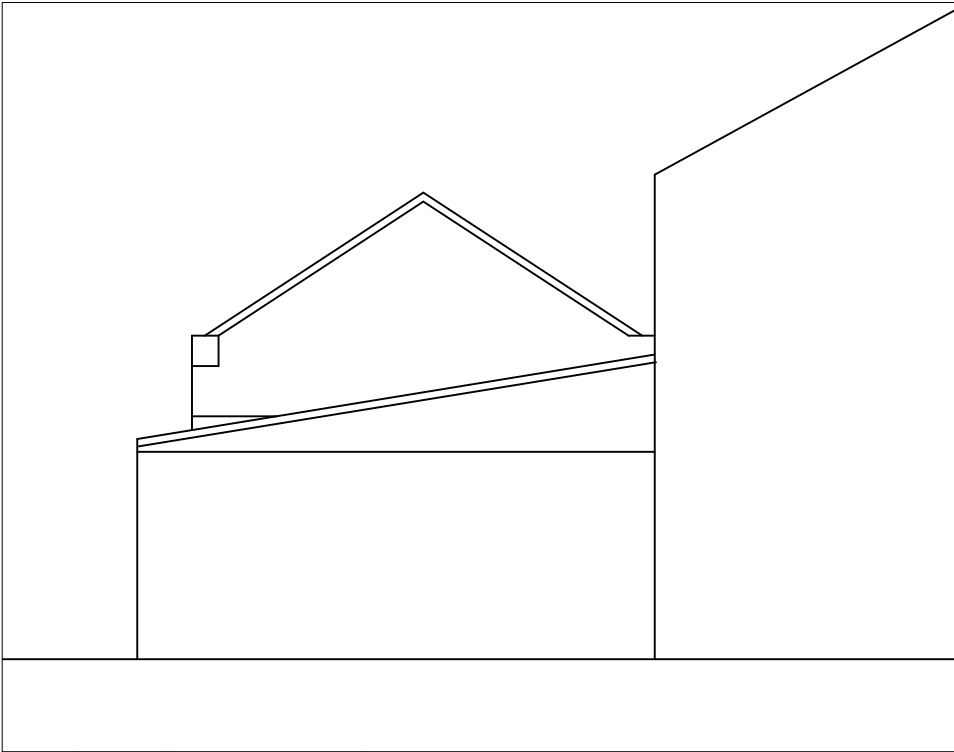

EXISTING ELEVATION
SCALE 1:100

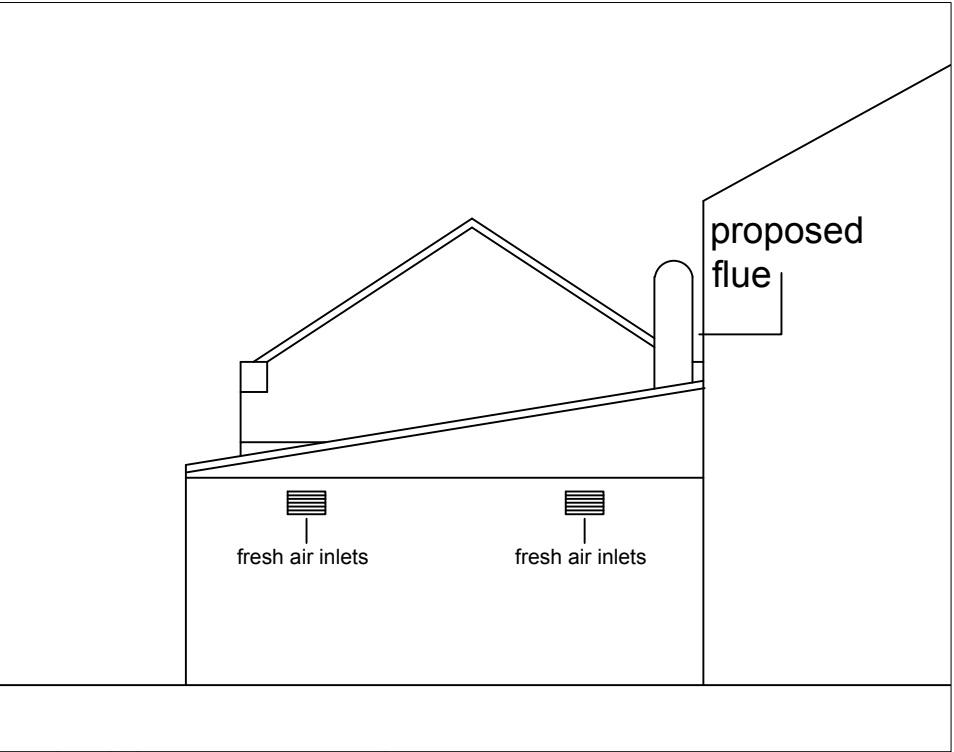

PROPOSED ELEVATION
SCALE 1:100

This drawing is the copyright of the ARCHITECTURAL CONSULTANT and no reproduction is allowed without prior permission. All Drawings must be checked and verified prior to commencement of work on site. All dimensions are in millimeters. Anyone using this drawing e.g. Contractor, Client, Supplier is to check all dimensions on site prior to carrying out work or ordering of materials. DO NOT SCALE FROM THIS DRAWING.				
DRAWING ISSUE:	Drawing No.	Client	MR. S. PATEL	Scale
☐ DRAFT PROPOSALS	8600/001	HEADROW LANE	RENSBURG WPT3 2BE	See DWG @A1
☒ PLANNING APPROVAL	Drawn By	Project	PROPOSED KITCHEN IN EXISTING UNIT	Revision
☐ BUILDING REGULATIONS	Z.S.	TOGETHER WITH EXTRACTOR FLUE		A
☐ TENDERING	Checked By	Drawing Title	EXISTING & PROPOSED PLANS & ELEVATIONS	Date
☐ CONSTRUCTION	Z.S.			
Email: zahrauf@gmail.com		Tel: 07745056733		