

Notes:
Do not scale from this drawing. All dimensions must be checked on site by the Contractor prior to the commencement of any fabrication or building. Where applicable, dimensions and details are to be read in conjunction with specialist consultants' drawings and/or other specifications; any disparity is to be brought to the attention of contractor prior to the commencement of any fabrication or building works.

This drawing is to be read in conjunction with all relevant BBA and other Consultants details

All setting-out dimensions are taken to/from face of structure


This drawing to be used in conjunction with suppliers joist, stairs, truss and kitchen layouts and with company standard details.

All wall opening cavities, eg window and door reveals, eaves & verge, are to be closed off to achieve min. FR30/15, in accordance with B.R.A.D. B1.

Refer to manufacturer's literature for minimum required distances from inside face of support to the nearest edge of the hole when notching and drilling joists.

This is a colour drawing, in order to ensure any subsequent reproduction is viewed correctly, it is to be re-printed in full colour

KEY:
INDICATIVE LOCATION FOR MANSAFE SYSTEM TO SPECIALIST DESIGN

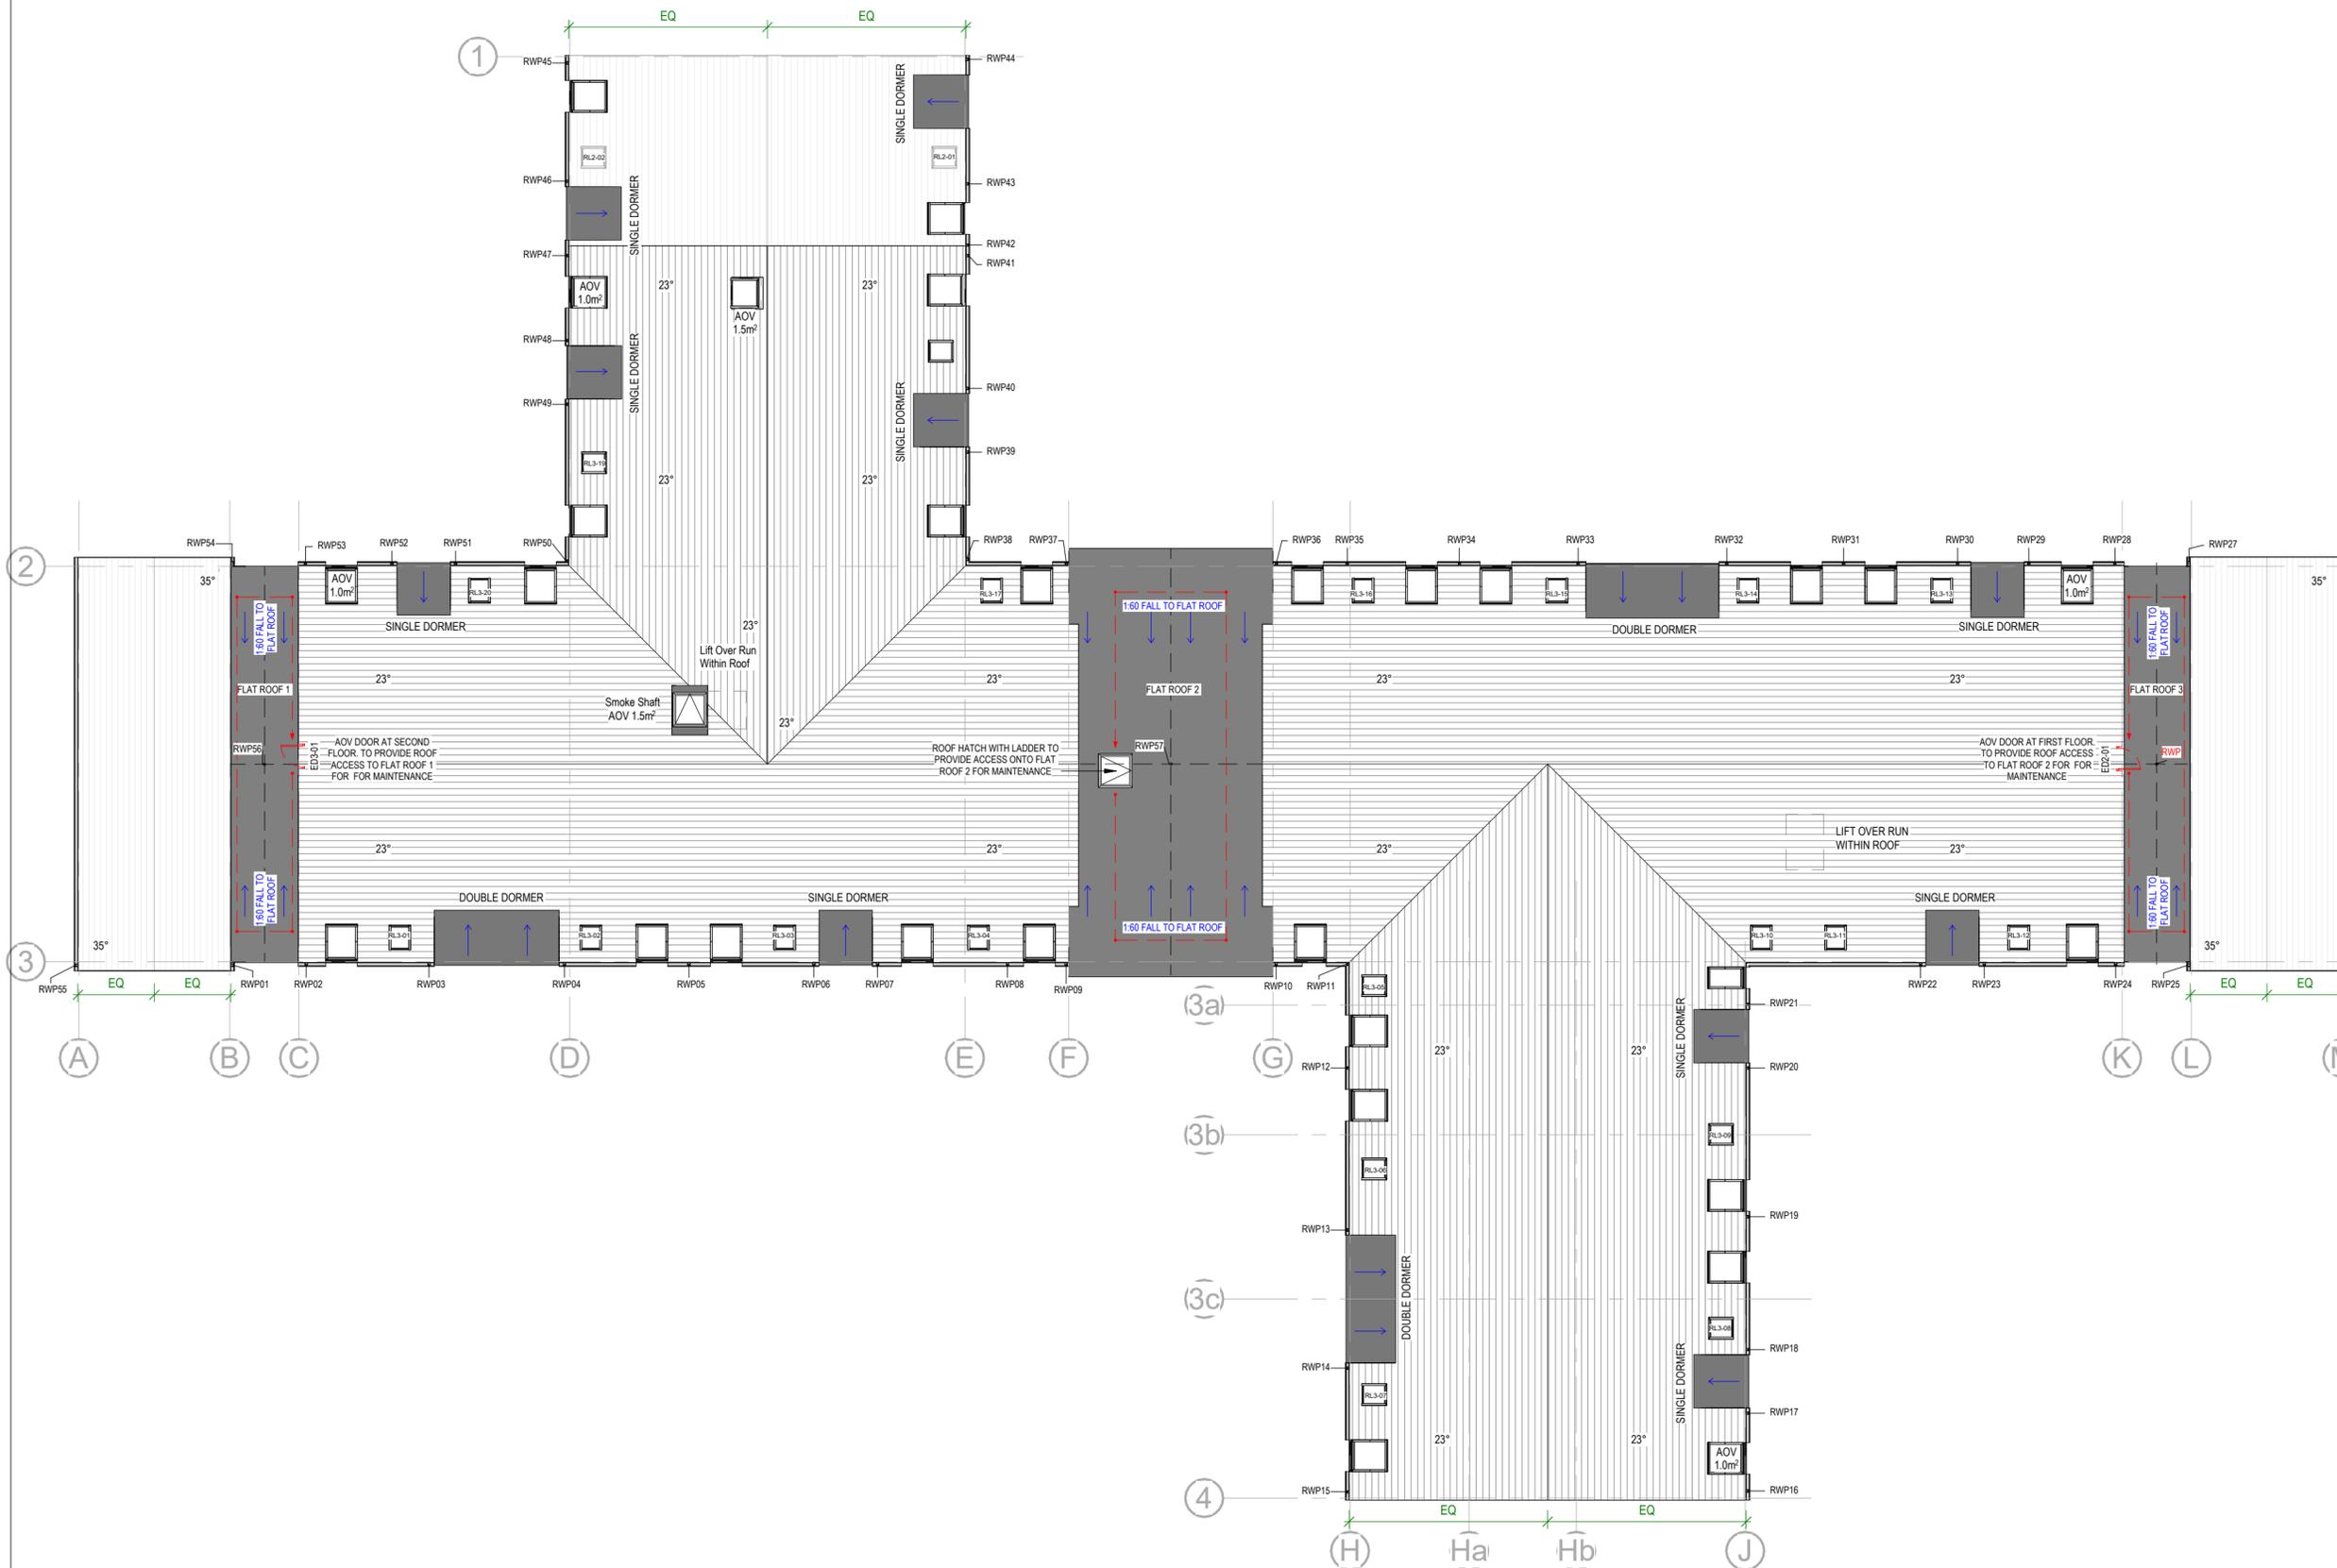

REV	COMMENT	DATE	DR	CH
C01	Issue for Construction, RWP numbered, falls added to flat roofs	24.04.24	HJ	RB
P03	Flat Roof Internal RWP Highlighted and Dormer Replaced with Roof Light	01.03.24	HJ	RB
P02	AOV's and lift over runs indicated	22.12.23	HM	RB
P01	FIRST ISSUE	29.09.23	HJ	RB

THIS DESIGN IS COPYRIGHT ©

BBA
BREWSTER BYE ARCHITECTS
5 NORTH HILL ROAD, LEEDS, HEADINGLEY, LS6 2EN
T: 0113 275 4000
info@brewsterbye.co.uk www.brewsterbye.co.uk

CLIENT
ROBERTSON

JOB TITLE
PROPOSED EXTRA CARE
KENMORE DRIVE, CLECKHEATON

PROPOSED ROOF PLAN

Drawn: LG Scale: As indicated@A2
Date: OCT 22 Checked: MS
DWG NO: CLK - BBA - XX - RF - DR - A - 00-0005 C01 REV: