




FLOOR PLAN
1:50

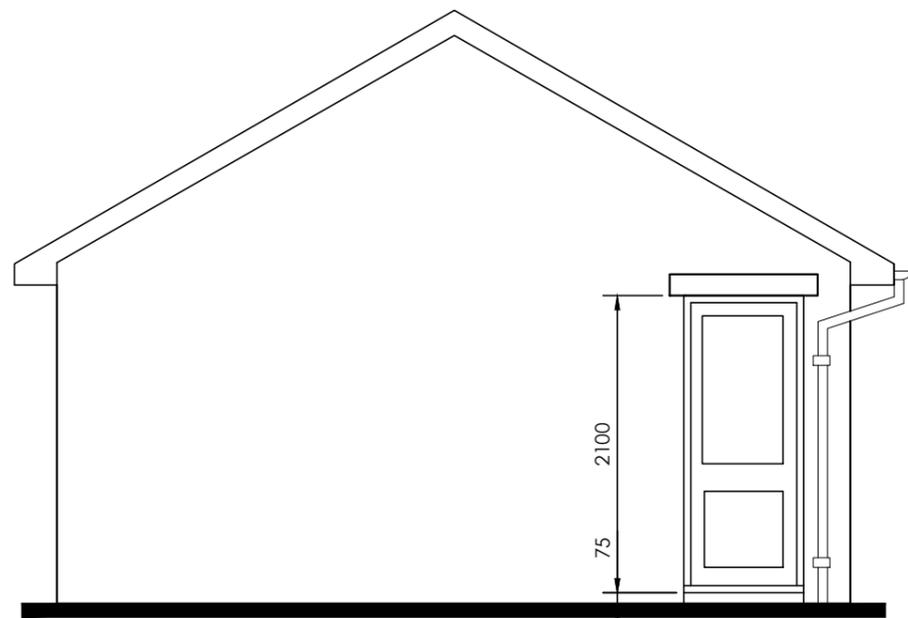

SIDE ELEVATION
1:50

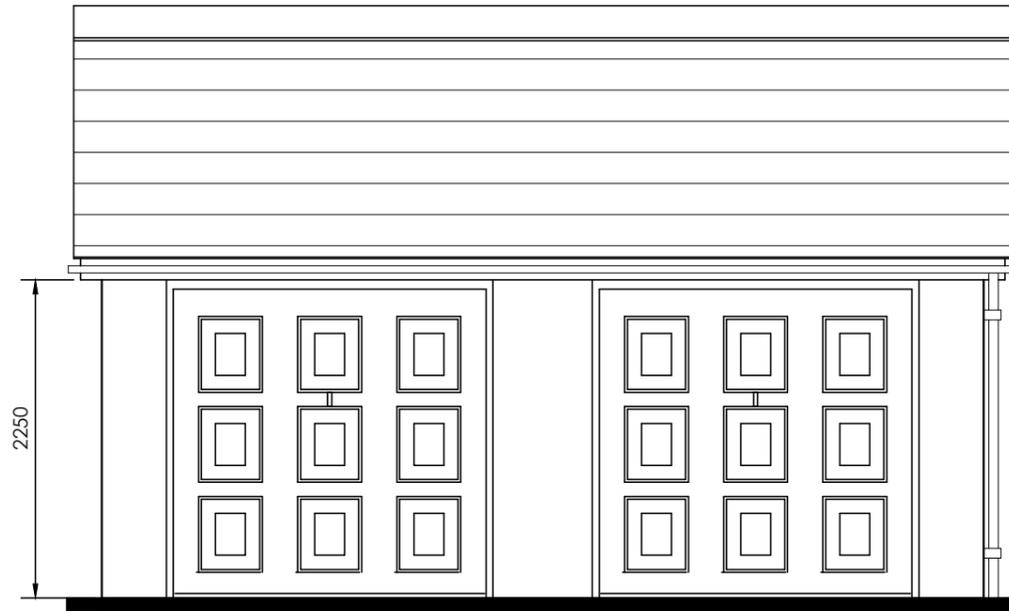

FRONT ELEVATION
1:50

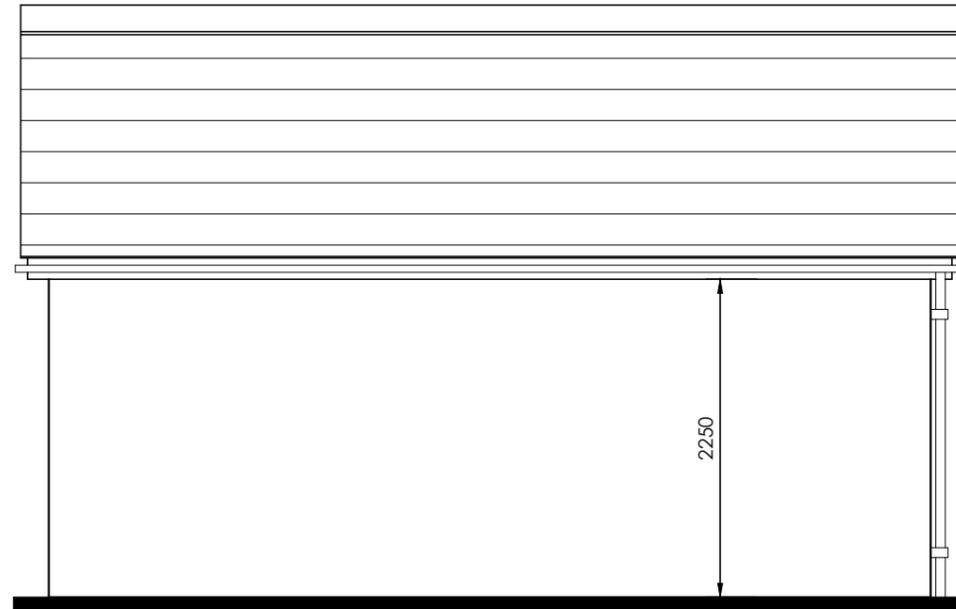

REAR ELEVATION
1:50

subject to structural review
subject to accurate measured survey

rev	date	initials	initials	content
Deveron Grove 				
Double Garage Plans & Elevations				
title: Deveron Grove, Clayton Fields, Huddersfield		 niemen architects		
client: Jones Homes				
client ref:		Niemen Architects Deck 2, The Waterscape 42 Leeds & Bradford Road Kirkstall, Leeds, LS5 3EG T: 0113 239 5400 office@niemen.co.uk		
date: 04/04/2024	scale: As Shown A3	drawn: JB	checked: SN	
drawing no: 2489-1-018		revision:		