


**EXTERNAL MATERIALS**


- ROOF : SLATE (ETERNIT RIVENDALE)
- WALLS : STONE OR ARTIFICIAL STONE
- WINDOW HEAD/CILLS : ARTSTONE TO MATCH
- SOFFITS/FASCIAS/BARGE BOARDS : BLACK, UPVC
- RAIN WATER & SVP GOODS : BLACK, UPVC
- WINDOWS/DOORS : GREY, UPVC GRAIN EFFECT, DOUBLE GLAZED
- FRONT AND REAR DOORS : COMPOSITE DOORS WITH OAK FINISH




FRONT ELEVATION @ 1:150 (OPTION 1)

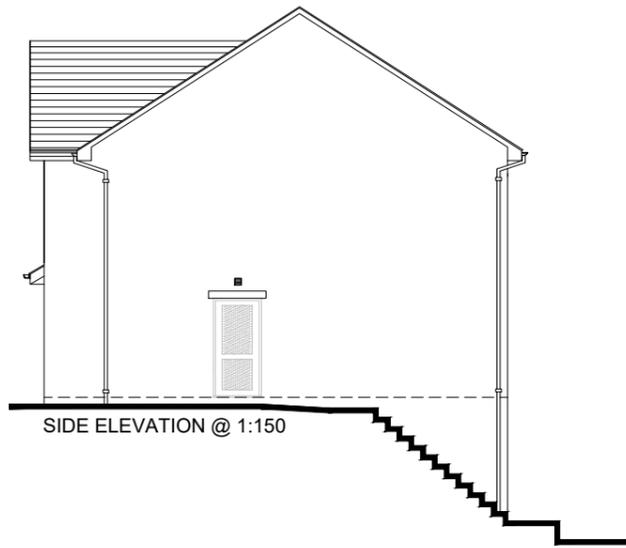


SIDE ELEVATION @ 1:150

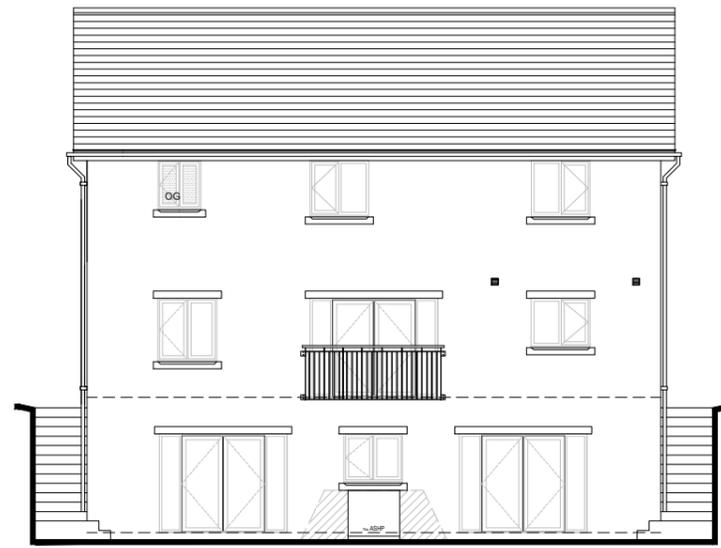

REAR ELEVATION @ 1:150

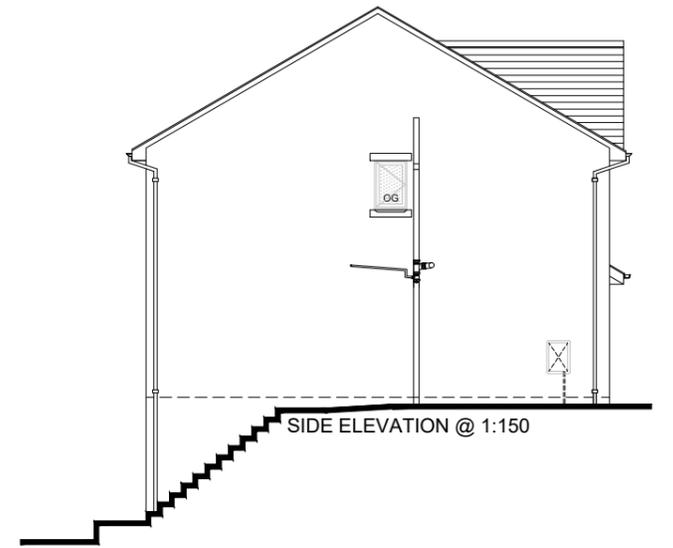


SIDE ELEVATION @ 1:150

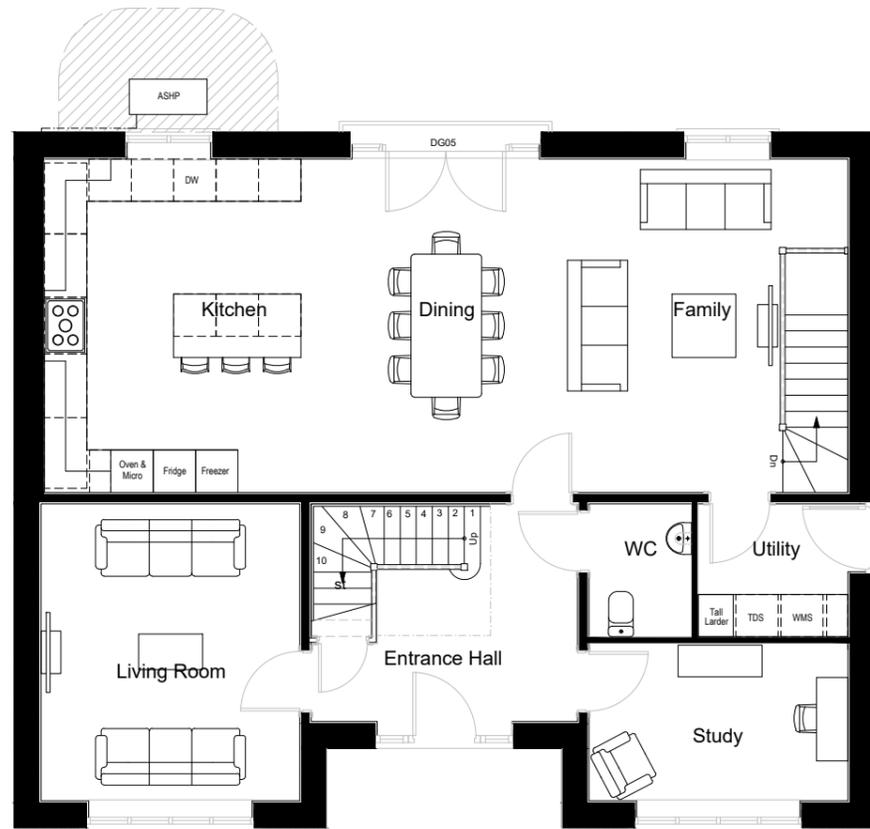

Ground Floor Scale: 1:100



First Floor Scale: 1:100

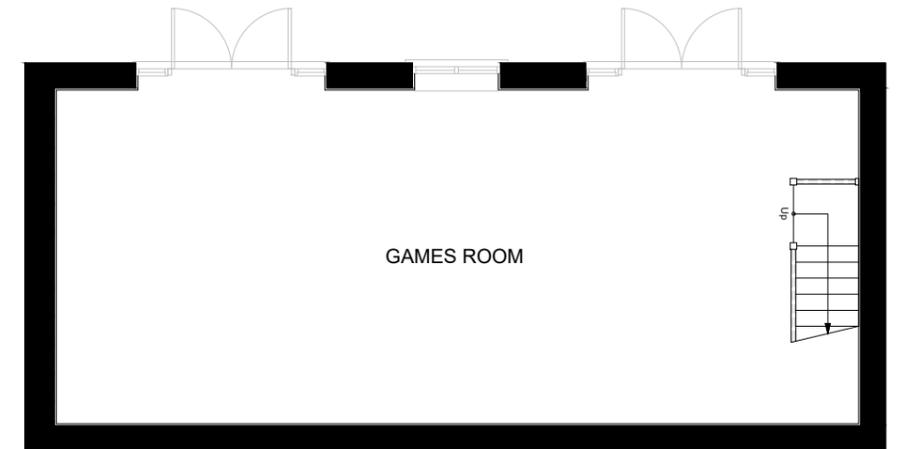

Basement Scale: 1:100

rev	date	initials	initials	content
<b>Deveron Grove</b>				
<b>Knightsbridge II Plans &amp; Elevations</b> (Split level plot 15 specific)				
title:				
client:				
client ref:				
date:		scale:	drawn:	checked:
10/04/2024		As Shown A3	JB	SN
drawing no:		revision:		
2489-1-019				

subject to structural review  
subject to accurate measured survey