



EXISTING GROUND FLOOR PLAN
SCALE 1:100

- POSSIBLE ROUTE OF ELECTRICITY FEED TO PROPERTY
- POSSIBLE ROUTE OF GAS MAIN
- ← POSSIBLE ROUTE OF FOULWATER DRAINAGE RUN
- ← POSSIBLE ROUTE OF SURFACE WATER RUN

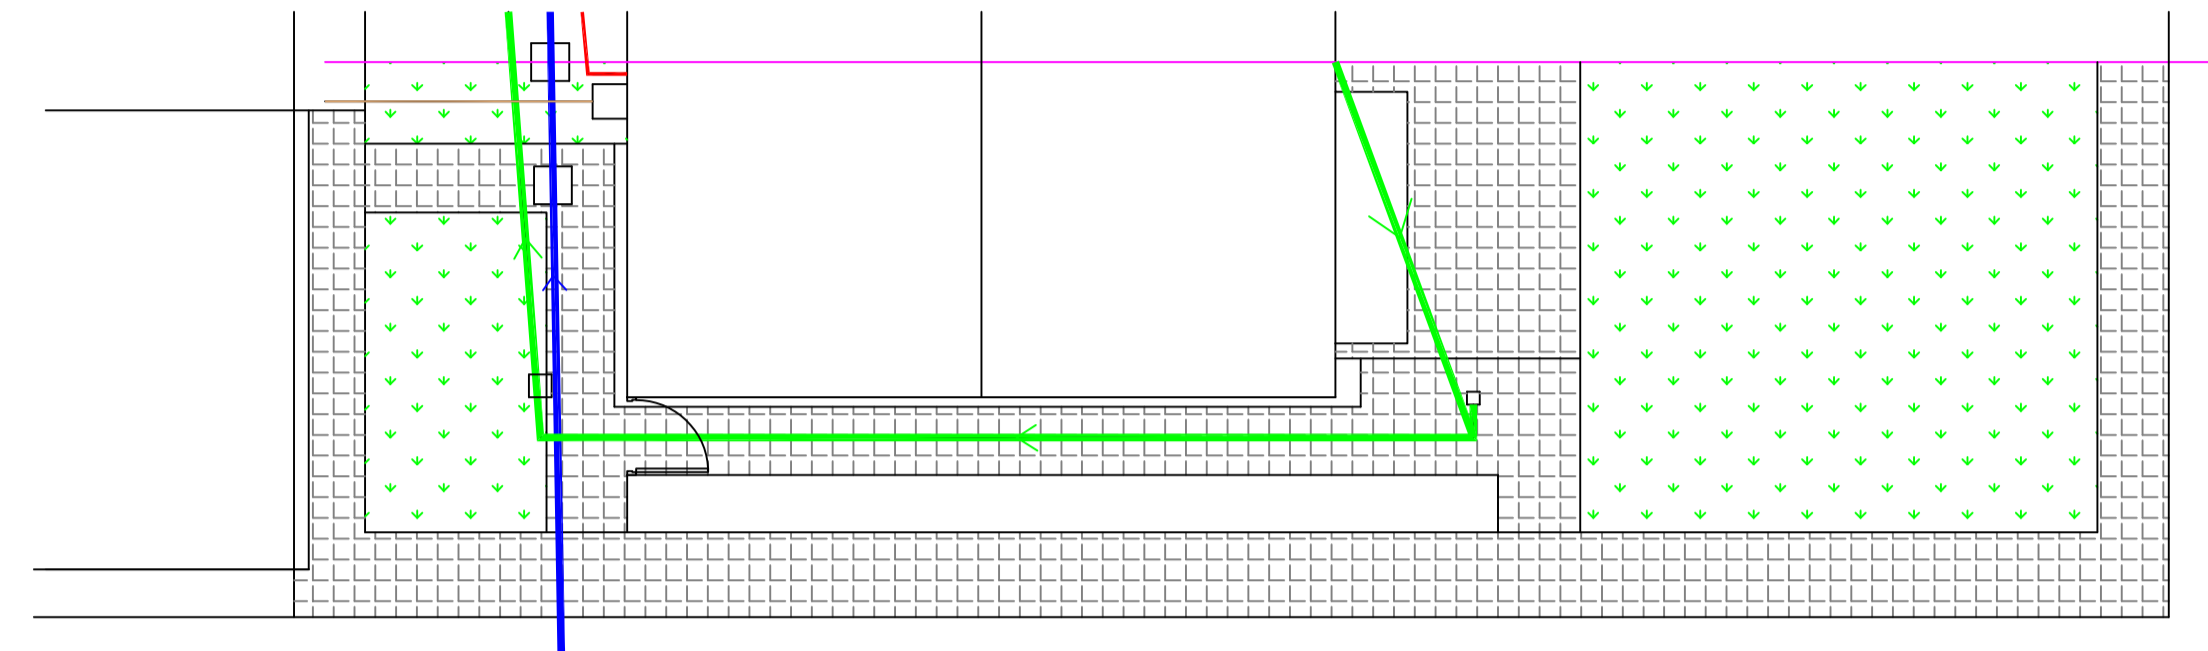

EXISTING SITE PLAN
SCALE 1:100

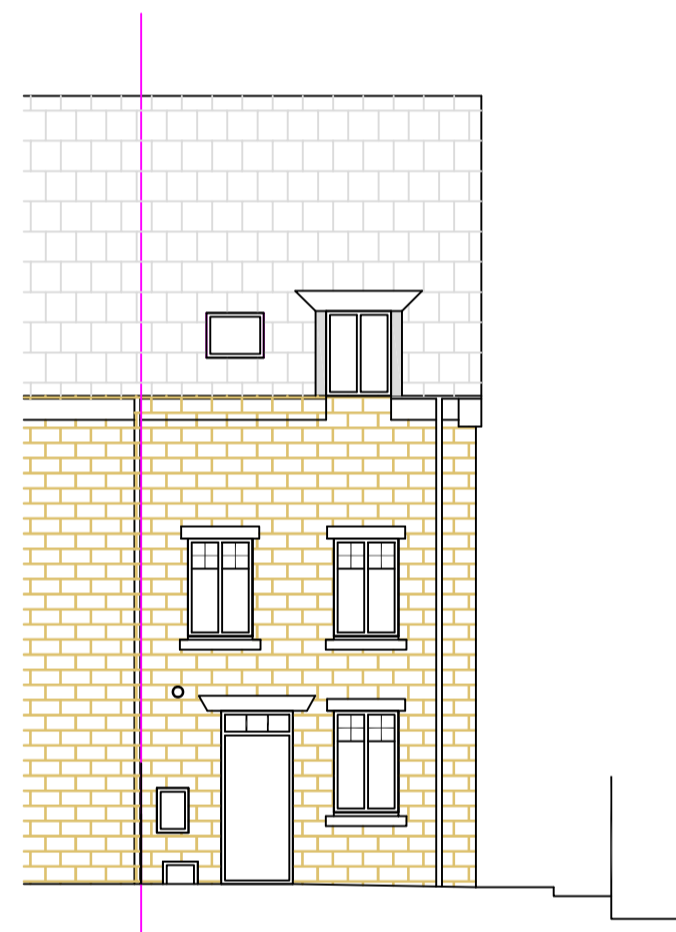

EXISTING FRONT ELEVATION
SCALE 1:100



EXISTING SIDE ELEVATION
SCALE 1:100




EXISTING REAR ELEVATION
SCALE 1:100

NOTE – THIS DRAWING IS FOR PLANNING PURPOSES ONLY – FURTHER DETAILED DRAWINGS WILL BE REQUIRED AS PART OF A BUILDING REGULATIONS APPLICATION.

NOTE – DO NOT SCALE OFF DRAWING. DIMENSIONS TO BE CONFIRMED ON SITE
ALL DIMENSIONS IN MM

NOTE – THIS DRAWING IS TO BE READ IN CONJUNCTION WITH DRAWING NO. S03 – WORK SPECIFICATION

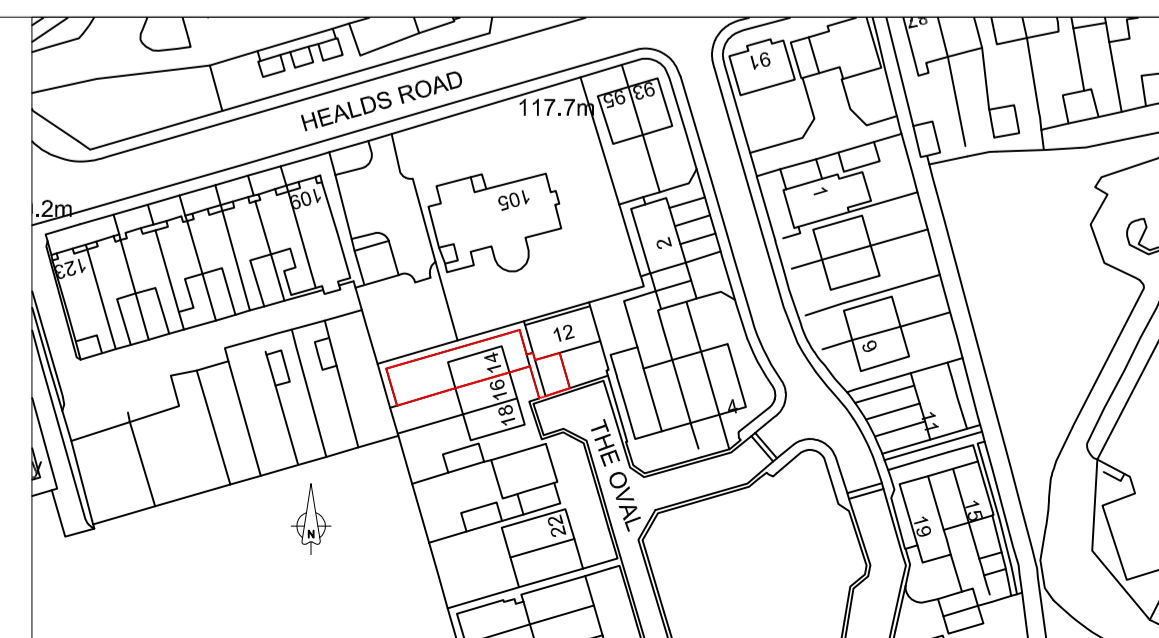

SITE LOCATION PLAN
SCALE 1:1250

Revisions		Planning Application for: Side and Rear Extensions 14 The Oval, Dewsbury
Date	Apr 2024	
		Drawing Title: Existing Plans and Elevations
		Drawing No: S01
		Rev
		Scale: As shown Paper Size: A1