



RAD


Consultant
Address
Address
Phone
Fax
e-mail

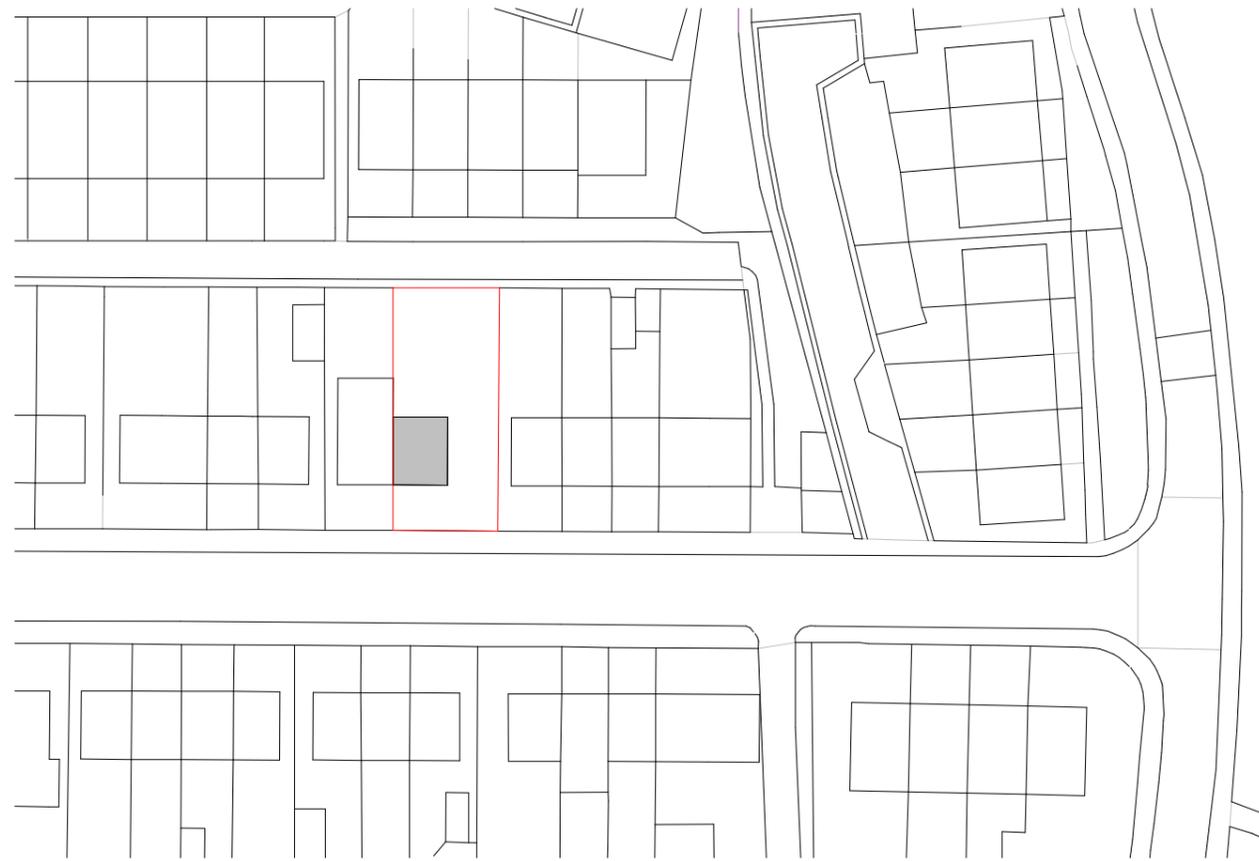

Existing Site Plan

 

VISUAL SCALE 1:500 @ A2

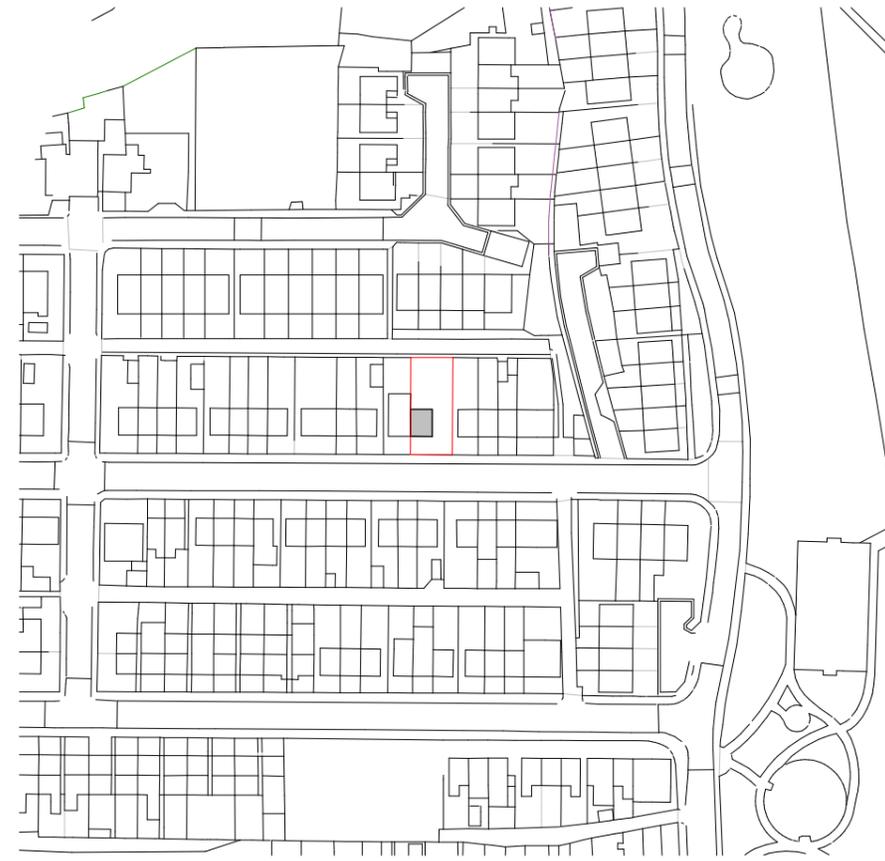

Existing Location Plan



VISUAL SCALE 1:1250 @ A2



71 Springdale Avenue, Huddersfield HD1 3NE

Existing Site & Existing Location Plan

Project number

Date

Drawn by Author

Checked by Checker

A101

Scale As indicated