


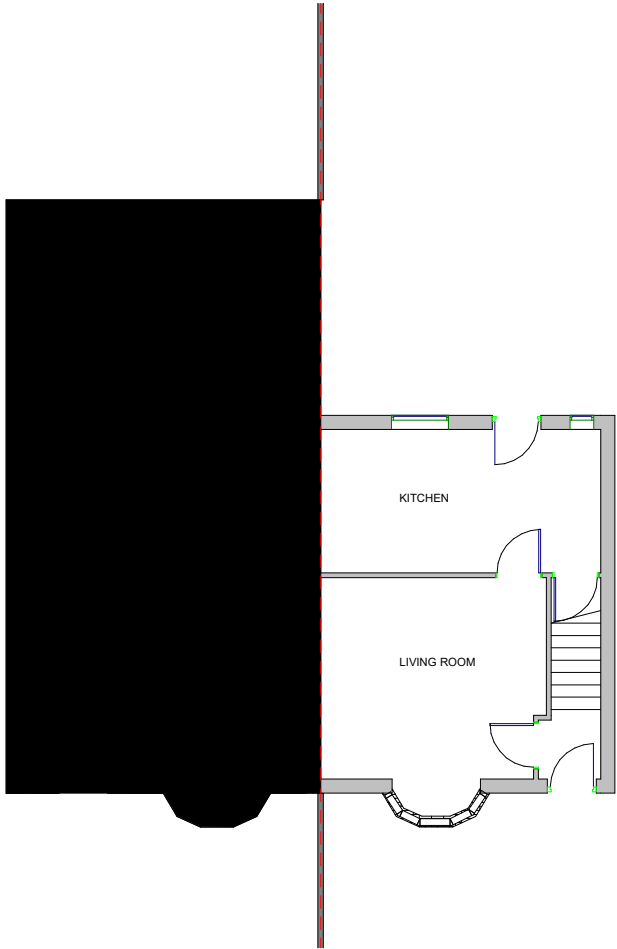


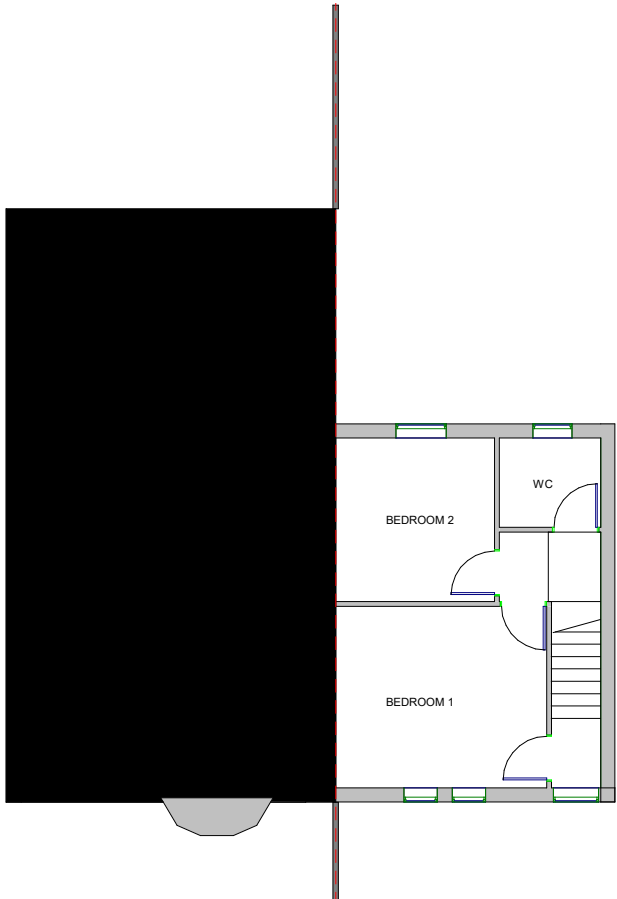

Existing Ground Floor Plan

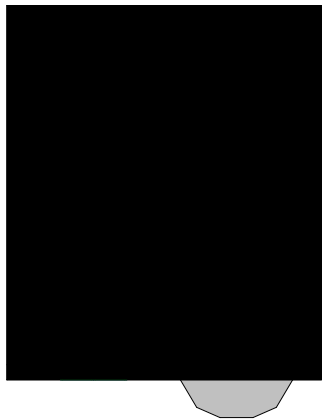

Existing First Floor Plan

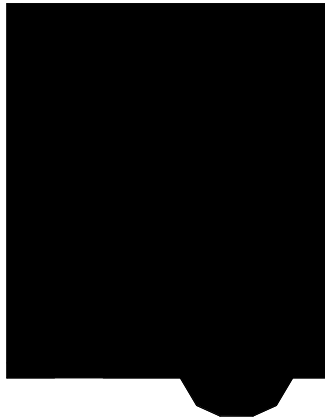

VISUAL SCALE 1:100 @ A2



RAD

Consultant
Address
Address
Phone
Fax
e-mail

71 Springdale Avenue, Huddersfield HD1 3NE

Existing Floor Plan

Project number

Date

Drawn by

RA

Checked by

RA

A102

Scale

1 : 100