

RAD

Consultant
Address
Address
Phone
Fax
e-mail

71 Springdale Avenue, Huddersfield HD1 3NE

Existing Elevations

Project number

Date


Drawn by RA

Checked by RA


A103

Scale As indicated

70 Springdale Street

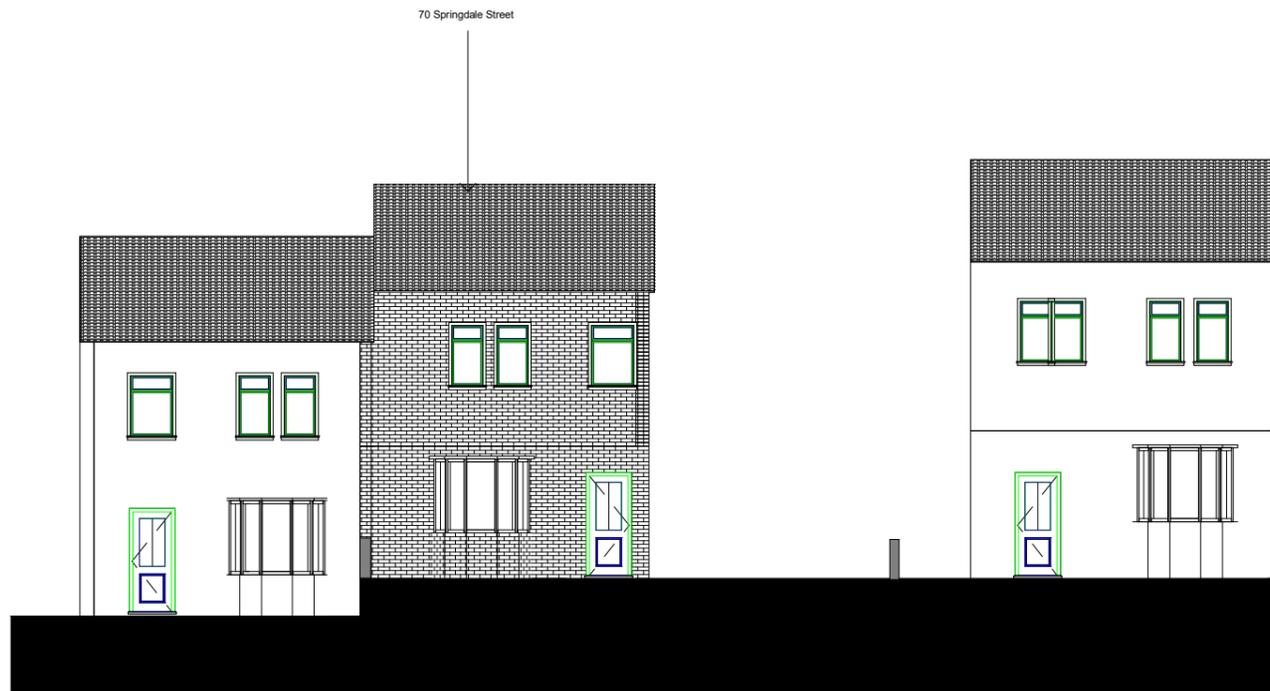


Existing Front Elevation

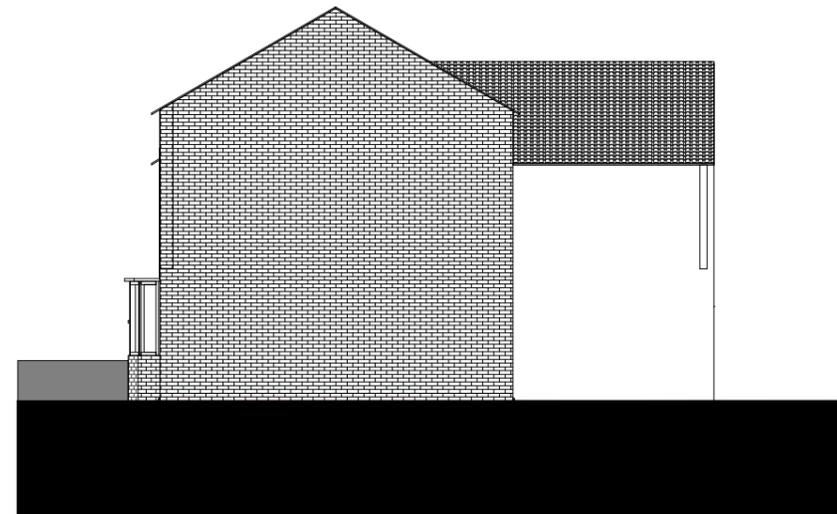

Existing Side Elevation

71 Springdale Street

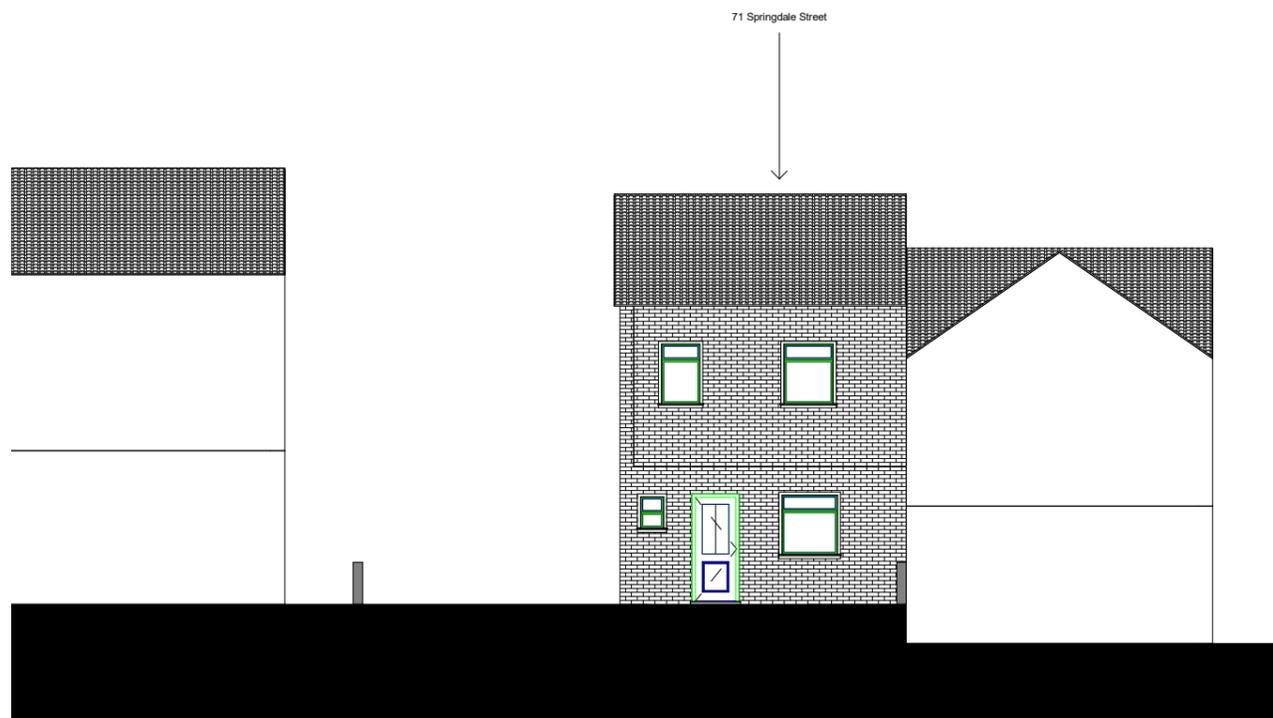

Existing Back Elevation