





EXISTING NORTH ELEVATION
1:100@A0



SIGN 11
PROPOSED NORTH ELEVATION
1:100@A0

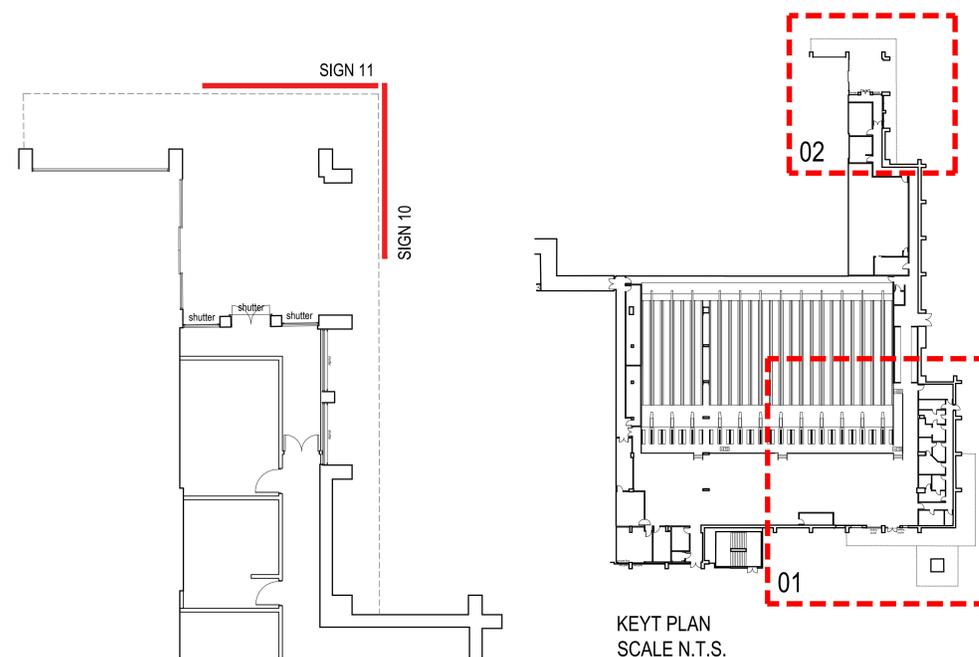

SIGNAGE LOCATION PLAN 02
Scale 1:100 @ A0

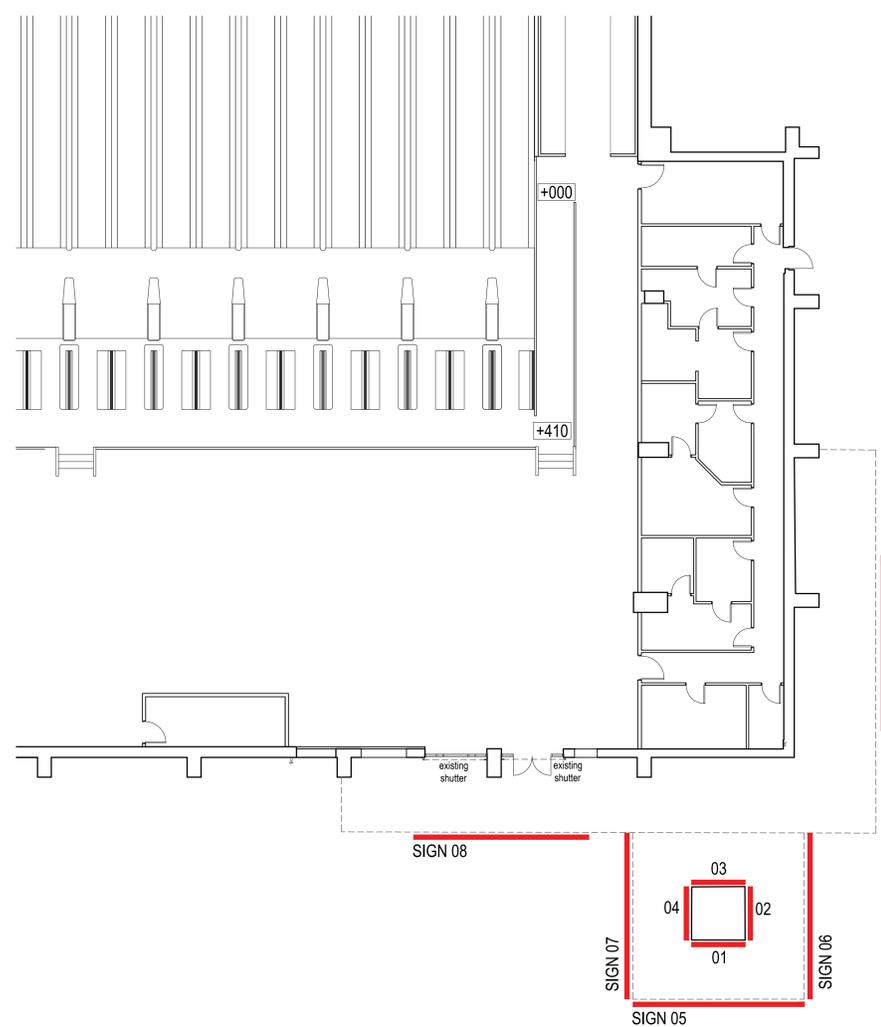

SIGNAGE LOCATION PLAN 01
Scale 1:100 @ A0

**bignell
shacklady
ewing**

Architects Interior Designers

95 Spencer Street, Birmingham, B3 6DA
0121 533 1121 | www.bignellshackladyewing.com

Client

TENPIN

Job

DEWSBURY

Drawing Title

PROPOSED SIGNAGE - NORTH ELEVATION

Scale

1:100 @ A0

Date

JULY 2024

Drawn By

SP

Job Number

2023-1994

Drawing Number

1994-203C

Status

Bignell Shacklady Ewing shall have no liability whatsoever in respect of any claim, loss, liability or other cost arising directly or indirectly out of, or in connection with, any aspect of the fire safety or fire performance of a building, including combustibility, fire protection, fire resistance of any external cladding or roofing system or internal fire protection.

RIBA
Chartered Practice