




EXISTING SOUTH ELEVATION
1:100@A0

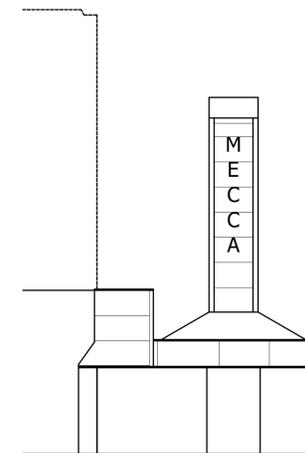

EXISTING WEST ELEVATION
1:100@A0

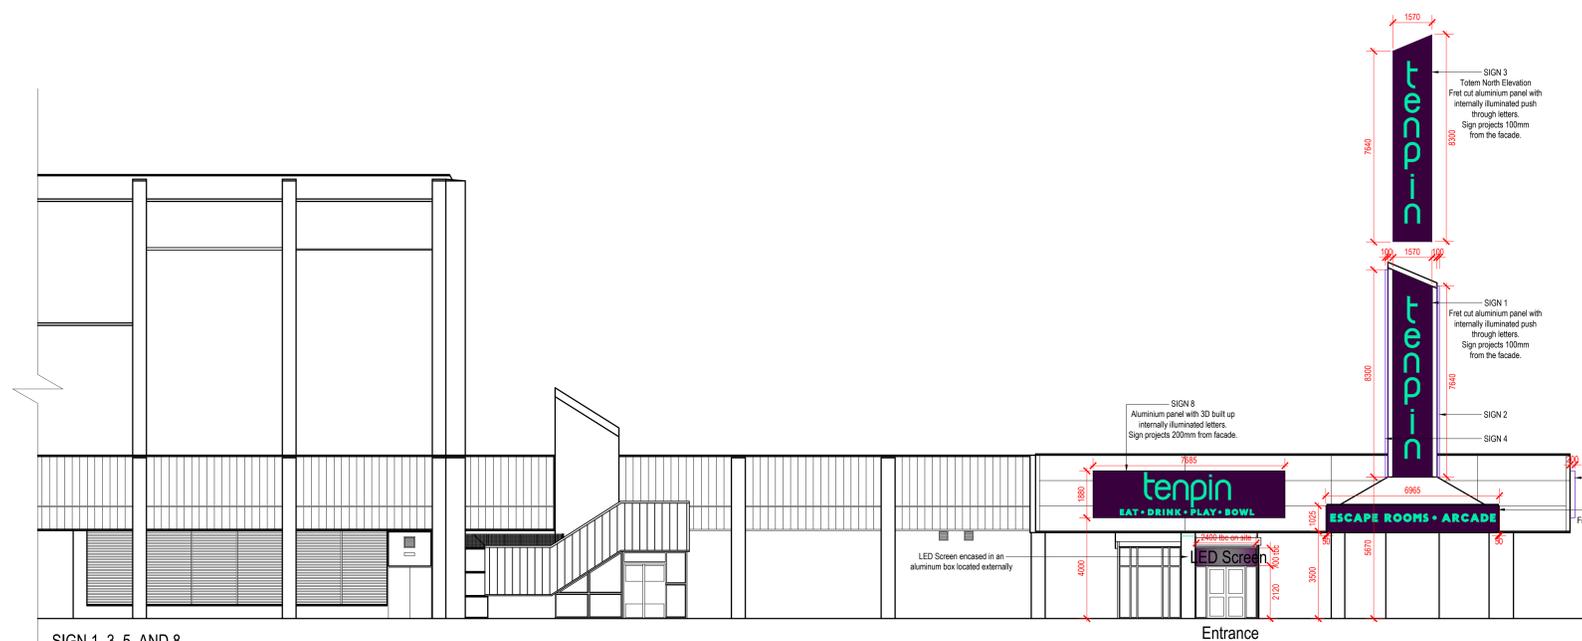

SIGN 1, 3, 5, AND 8
PROPOSED SOUTH ELEVATION
1:100@A0

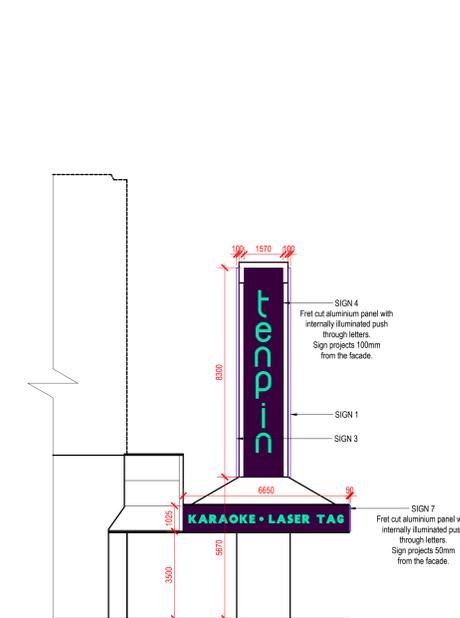

SIGN 4 AND 7
WEST ELEVATION
1:100@A0

bignell shacklady ewing
Architects Interior Designers
95 Spencer Street, Birmingham, B3 6DA
0121 533 1121 | www.bignellshackladyewing.com

Client	TENPIN
Job	DEWSBURY
Drawing Title	PROPOSED SIGNAGE - SOUTH & WEST ELEVATIONS
Scale	1:100 @ A0
Date	JULY 2024
Drawn By	SP
Job Number	2023-1994
Drawing Number	1994-201C
Status	

Bignell Shacklady Ewing shall have no liability whatsoever in respect of any claim, loss, liability or other cost arising directly or indirectly out of, or in connection with, any aspect of the fire safety or fire performance of a building, including combustibility, fire protection, fire resistance of any external cladding or roofing system or internal fire protection.