


Do not scale from this drawing.

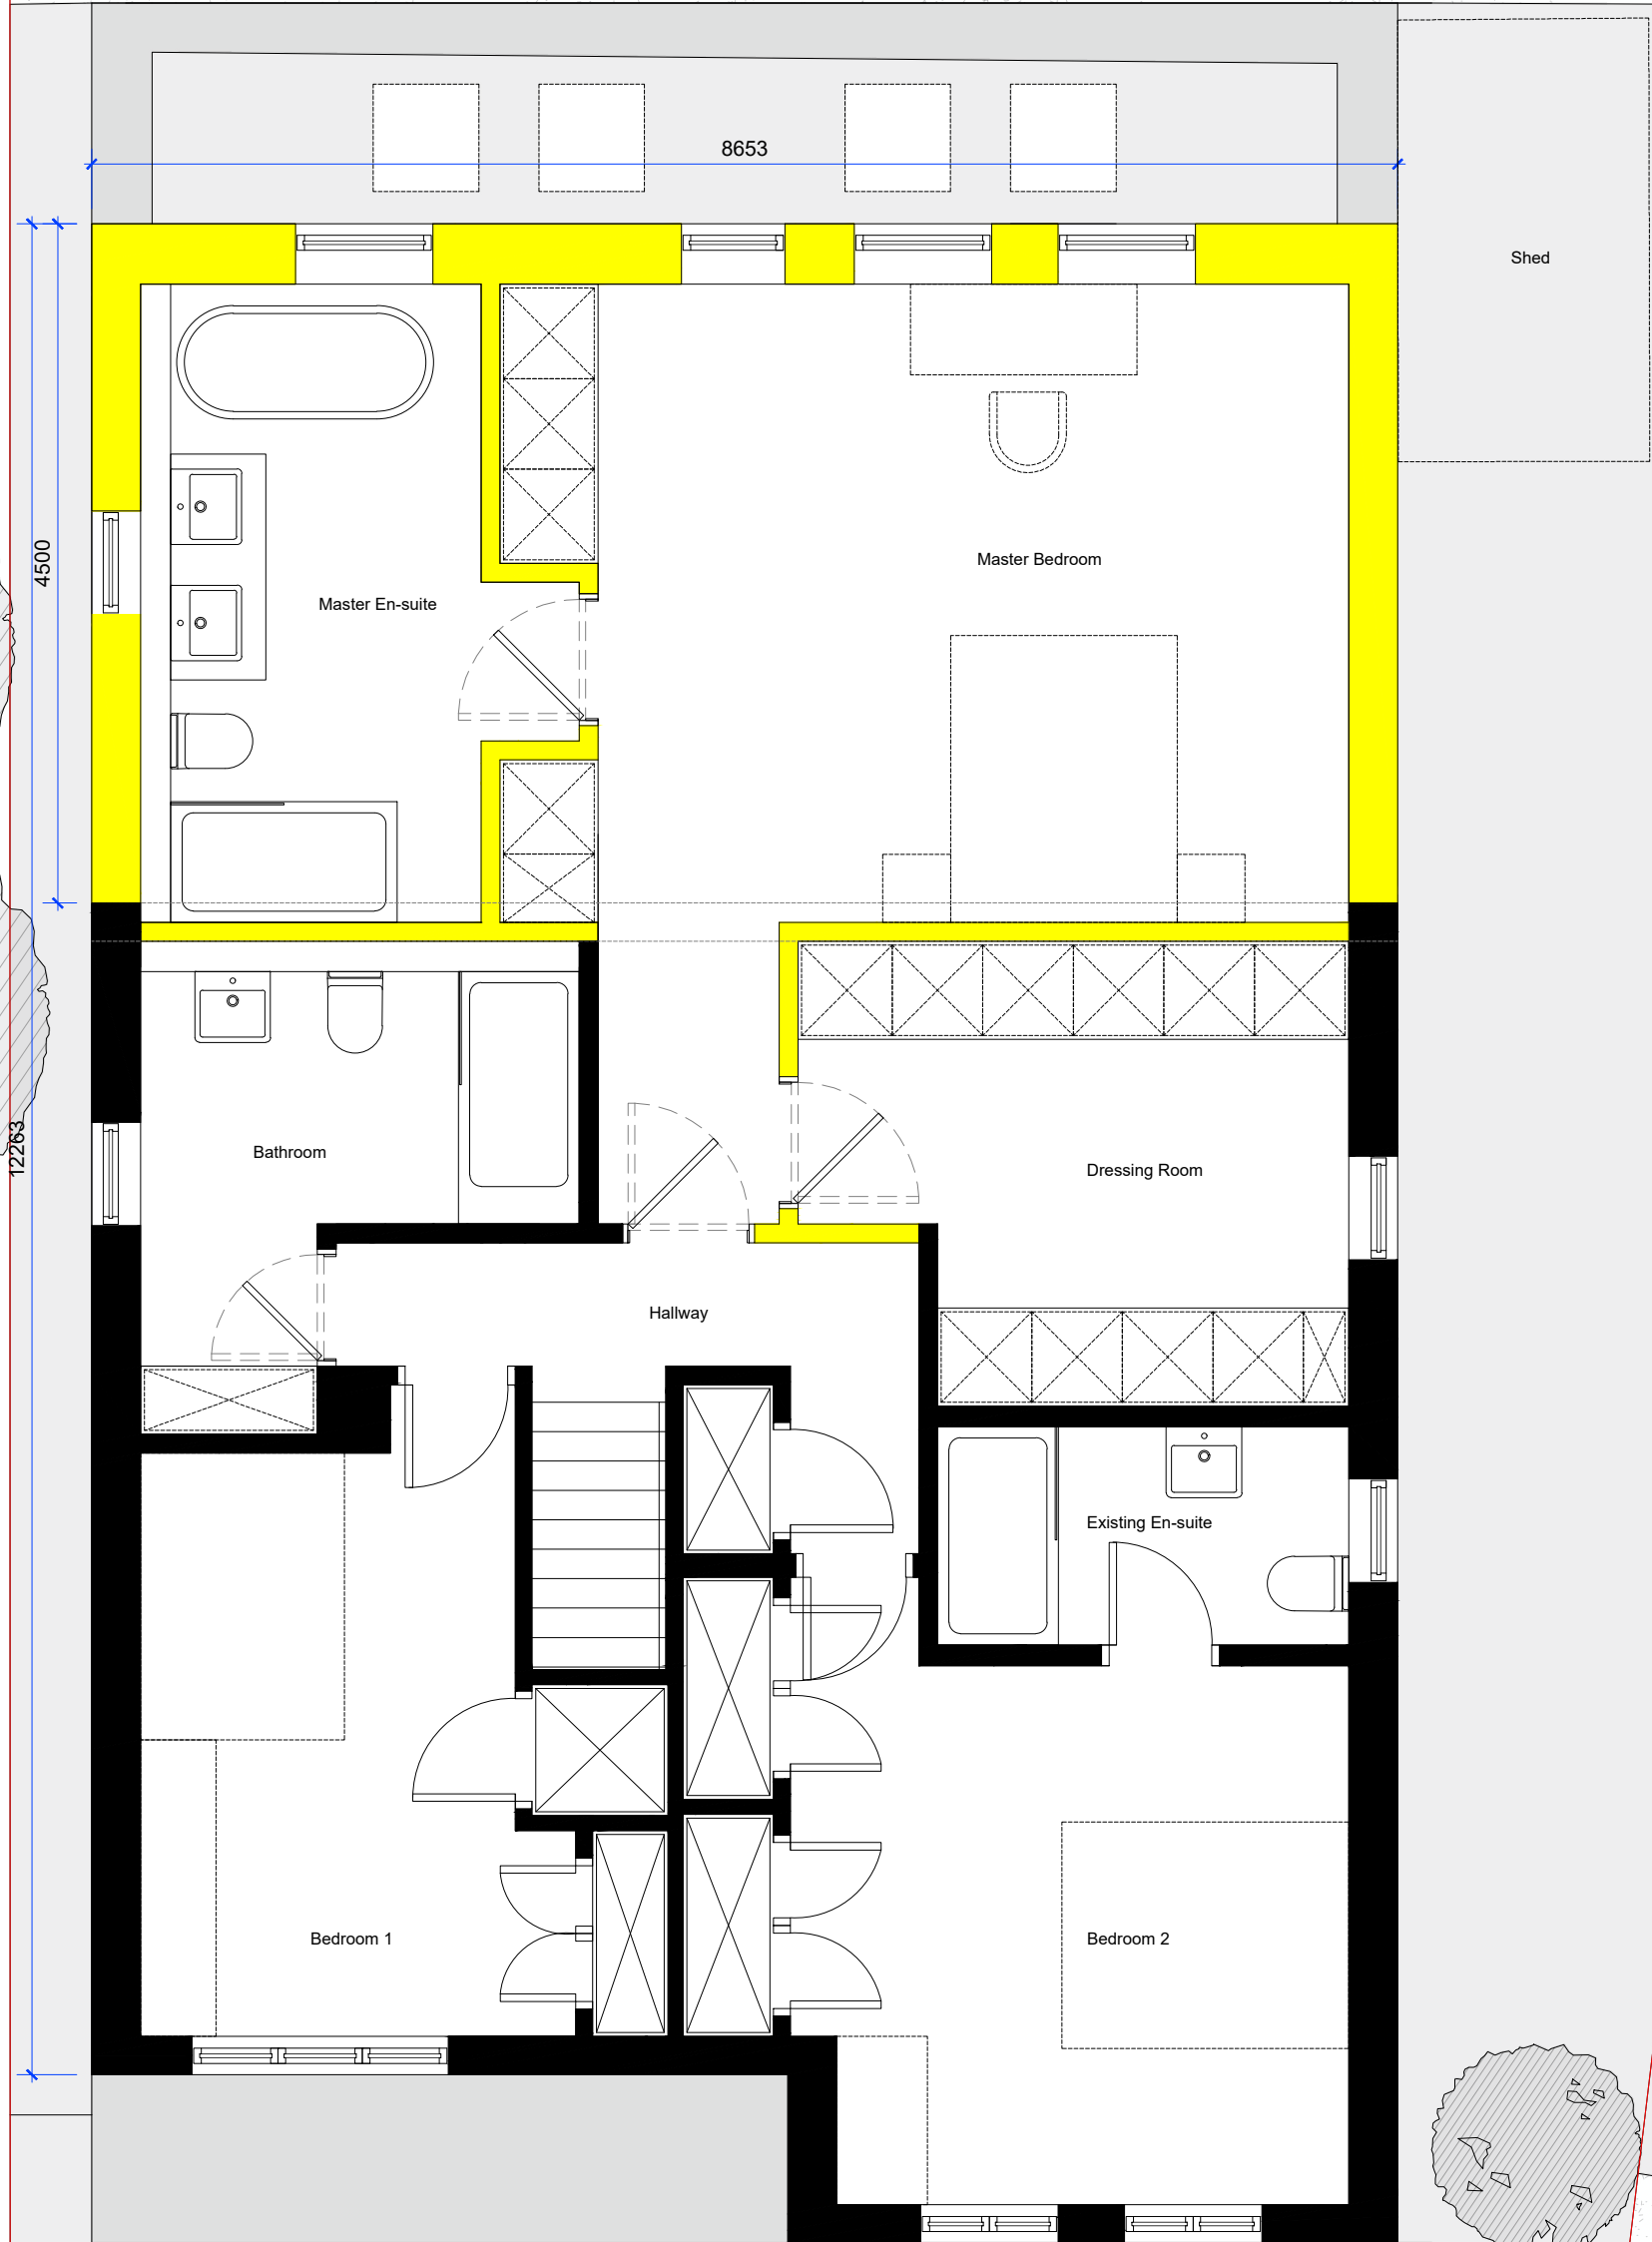

111 Rev 0

Drawing Title:
Proposed Drawing
Floor Plan
First Floor Level

Scale:
1:50 @ A1

Drawing Issue:
Planning

Client:
David Horan

Address:
48 St Thomas Gardens,
Bradley,
Huddersfield,
HD2 1SL