



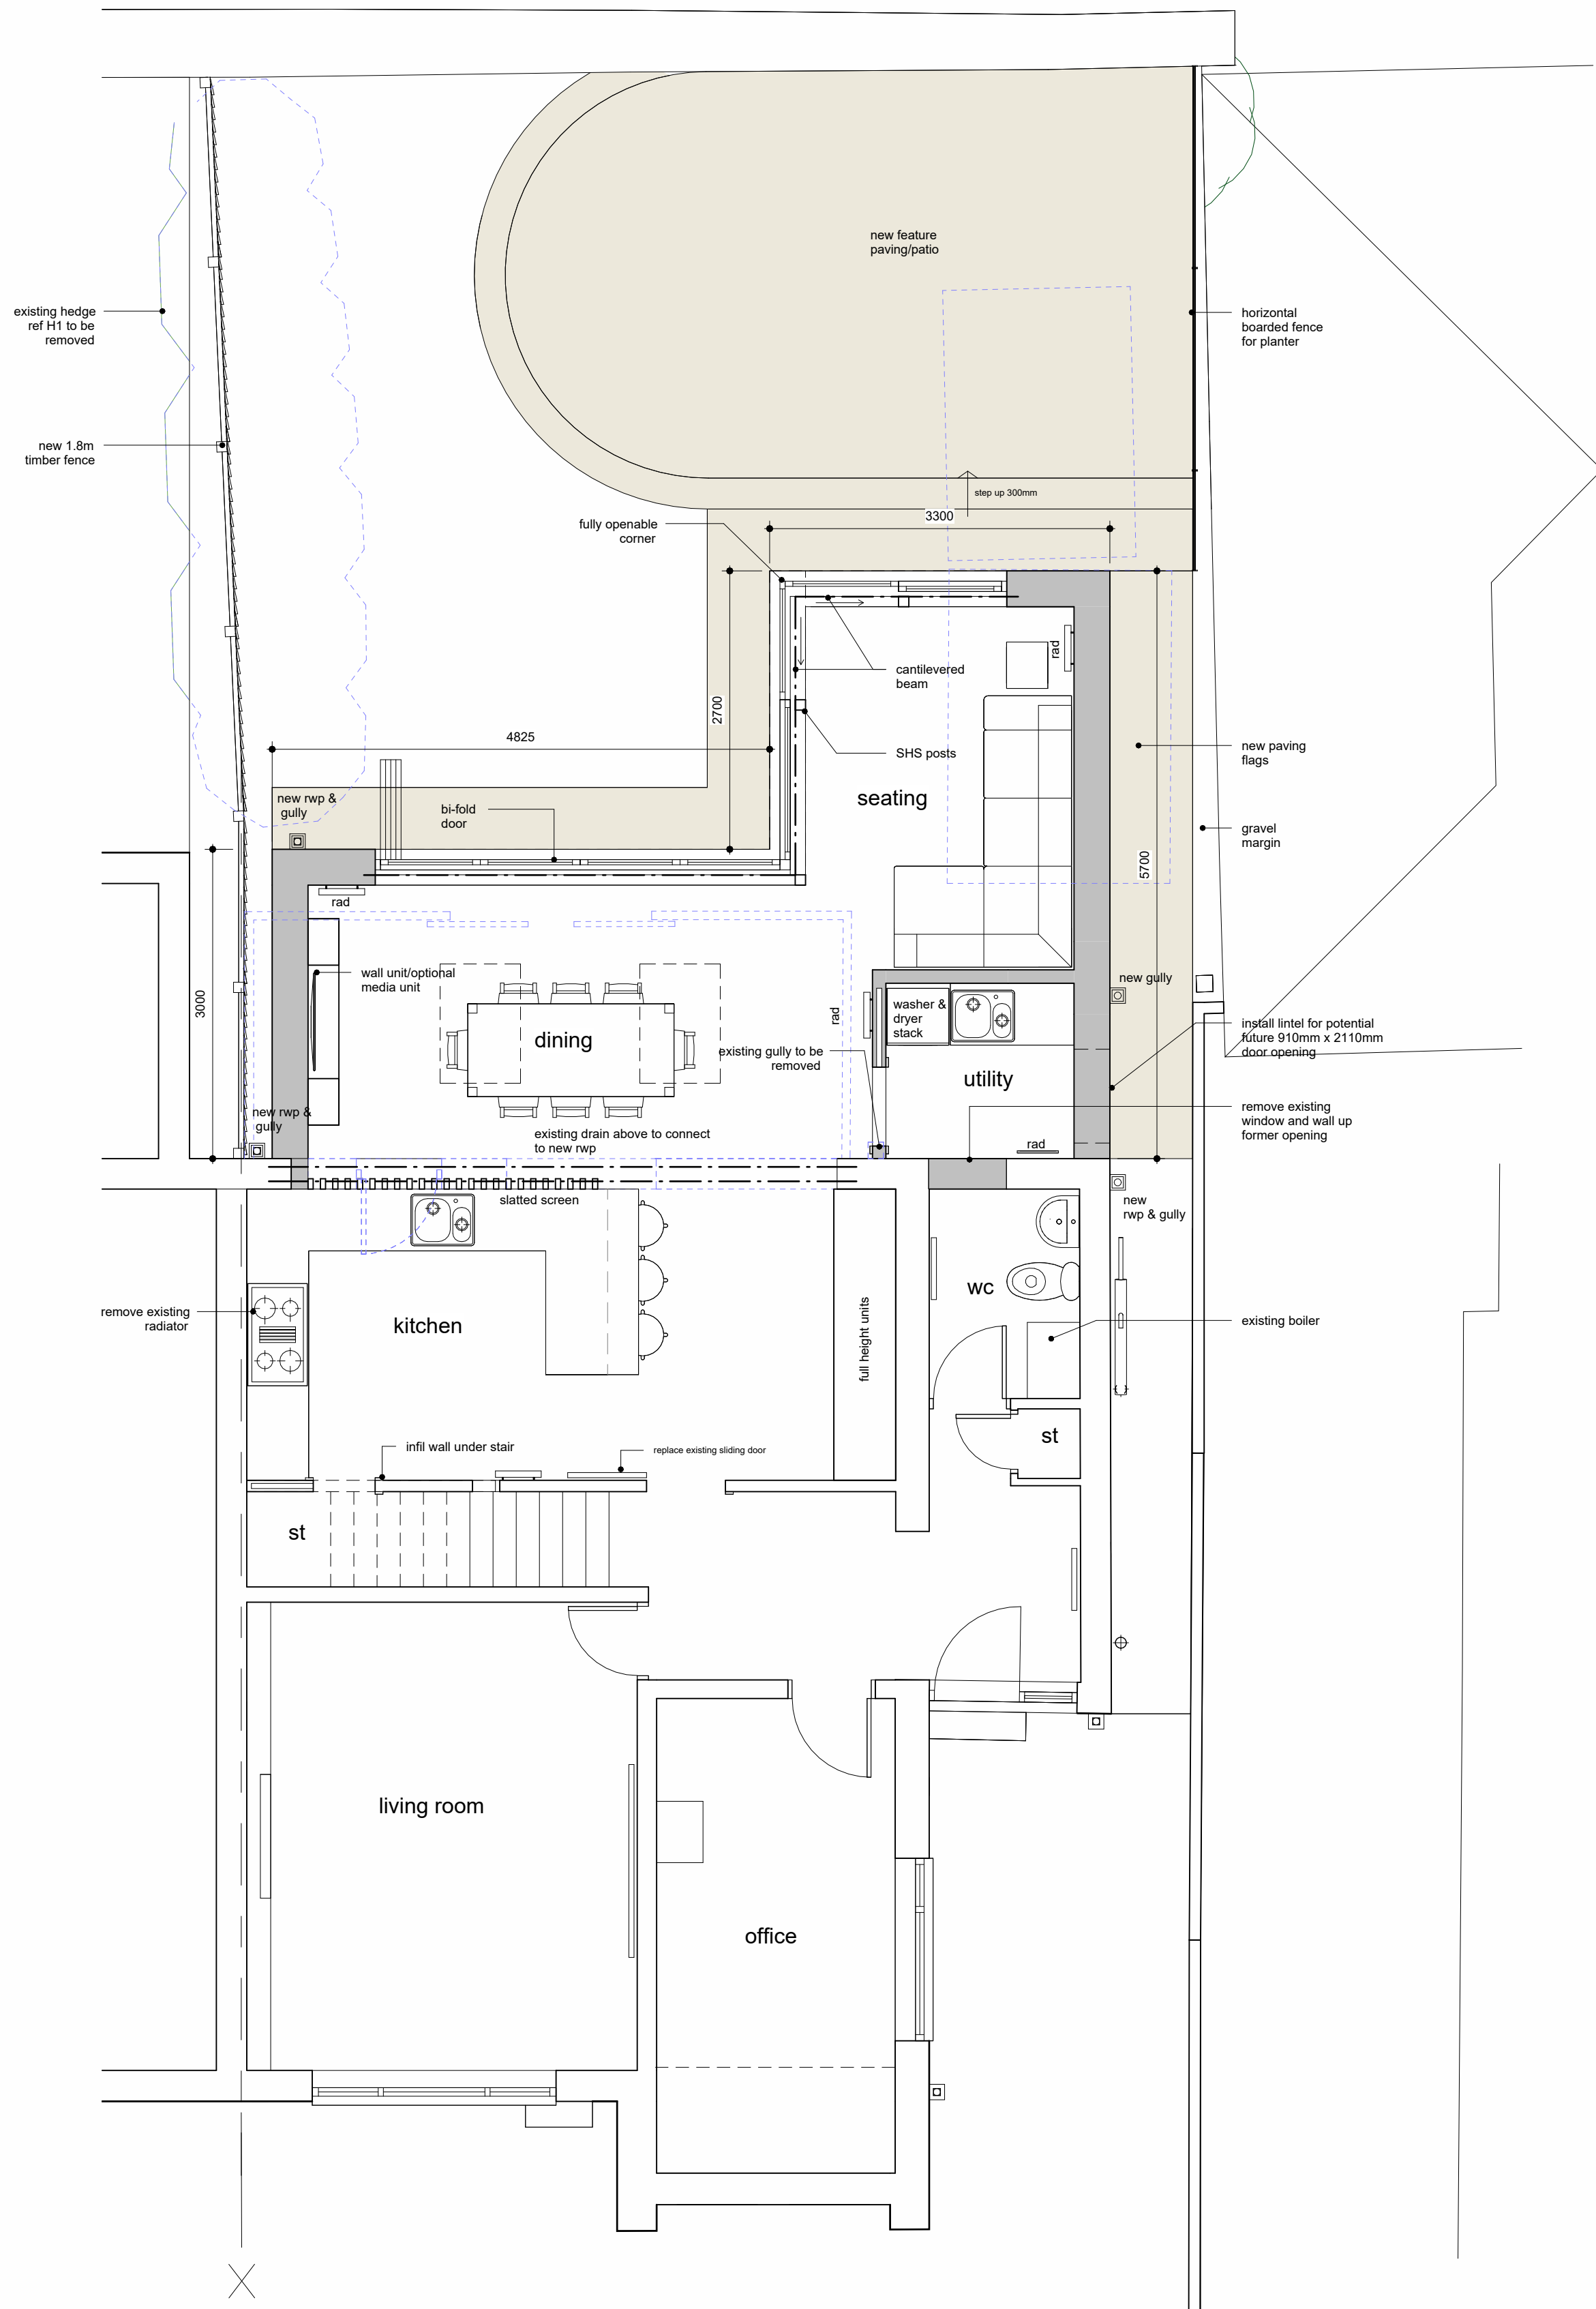


ground floor proposed
1 : 50



south-west elevation proposed
1 : 50

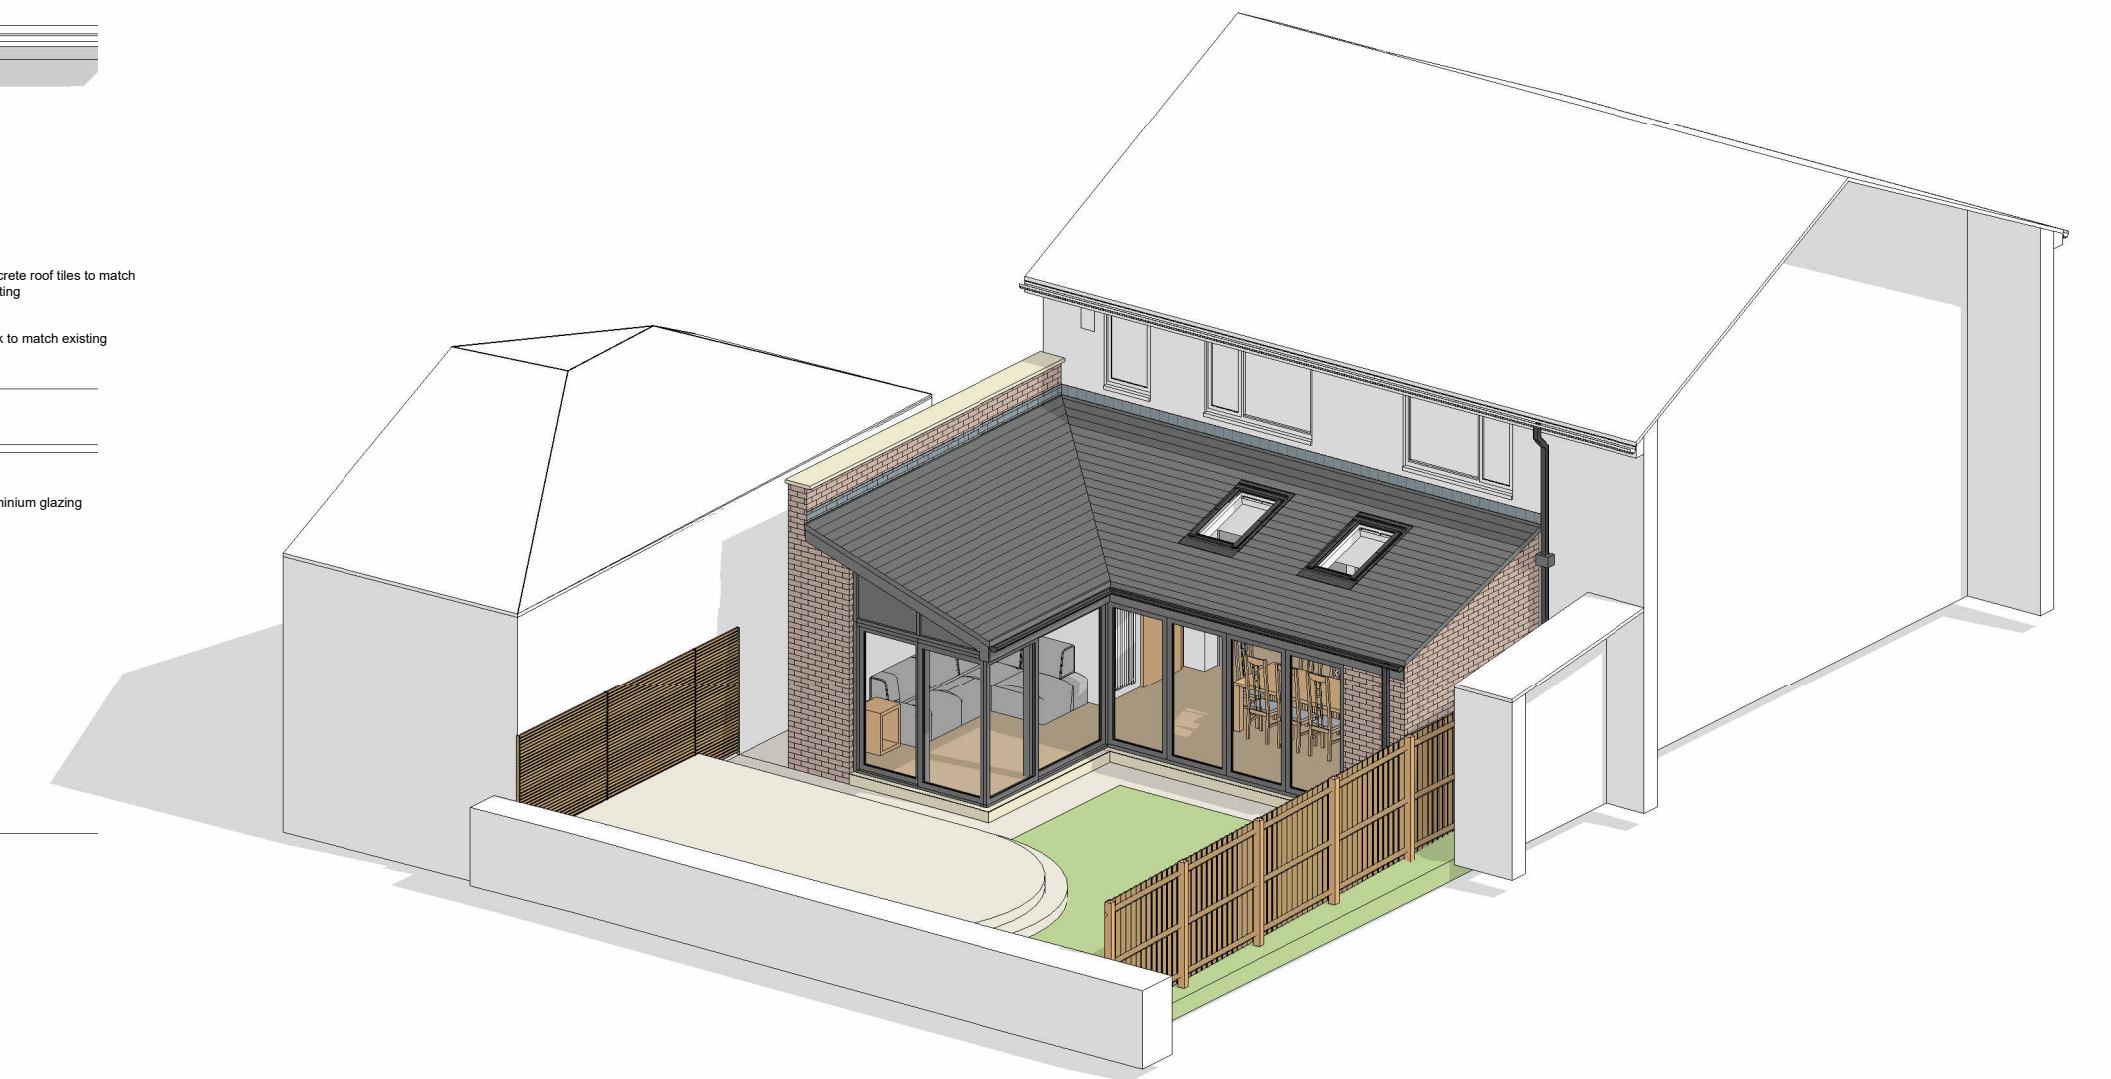

Rear 3D View 1

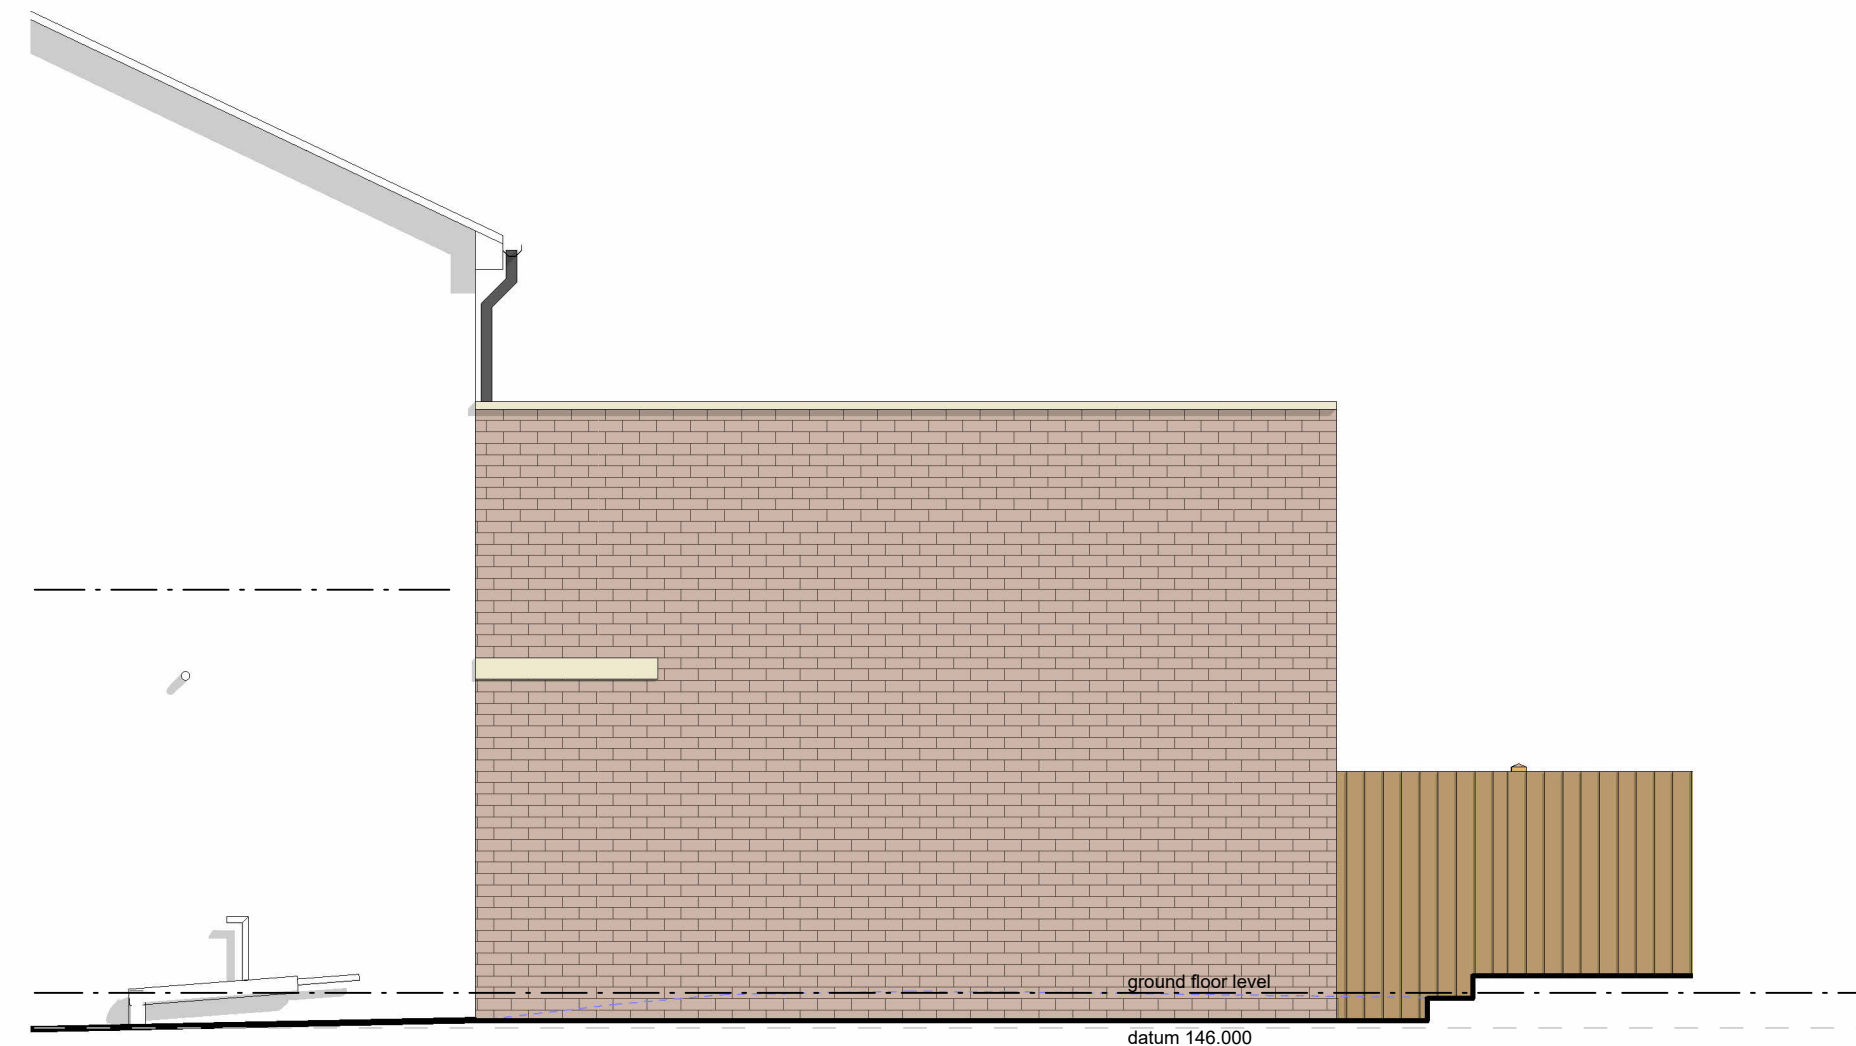

north-west elevation proposed
1 : 50



south-east elevation proposed
1 : 50

This drawing has been prepared specifically for the purpose of obtaining Planning Permission and/or Building Regulation Approval. Its suitability for other purposes, without supplementary details and specifications cannot be guaranteed. The Permissions and/or Approvals are beyond the Architects control, and no guarantees that such will be granted is given or to be inferred by reason of the preparation of this drawing. Only figured dimensions are to be used. All dimensions to be checked on site. This drawing together with the design.

P4	added hedge reference	06.08.24	JW	NG
P3	former bathroom window blocked up	05.08.24	JW	NG
P2	Updates as per client request	31.07.24	JW	NG
P1	Drawing originated	14.06.24	JW	NG
rev.	description	date	drawn	approved

ADP

project Proposed rear extension

at
31 Barcroft, Kirkheaton
Huddersfield, HD5 0HY
for
Mr & Mrs Leach

title General arrangement as proposed

number 24022D -02 -P4

scale As indicated

size A1

ARCHITECTURE
AND DESIGN

The Old Police Station 16 Bridge Lane Holmfirth HD9 7AN
T: 01484 685411 E: hello@adp-architects.com
W: www.adp-architects.com

RIBA Chartered Practice