


Notes

Do not scale from drawing, use figured dimensions only.
All dimensions must be checked and verified on site prior to commencement of work and architect to be notified of any discrepancies.
This drawing is intended to permit overall scheme proposals only and cannot be used for construction purposes without further information.

REV.	DATE

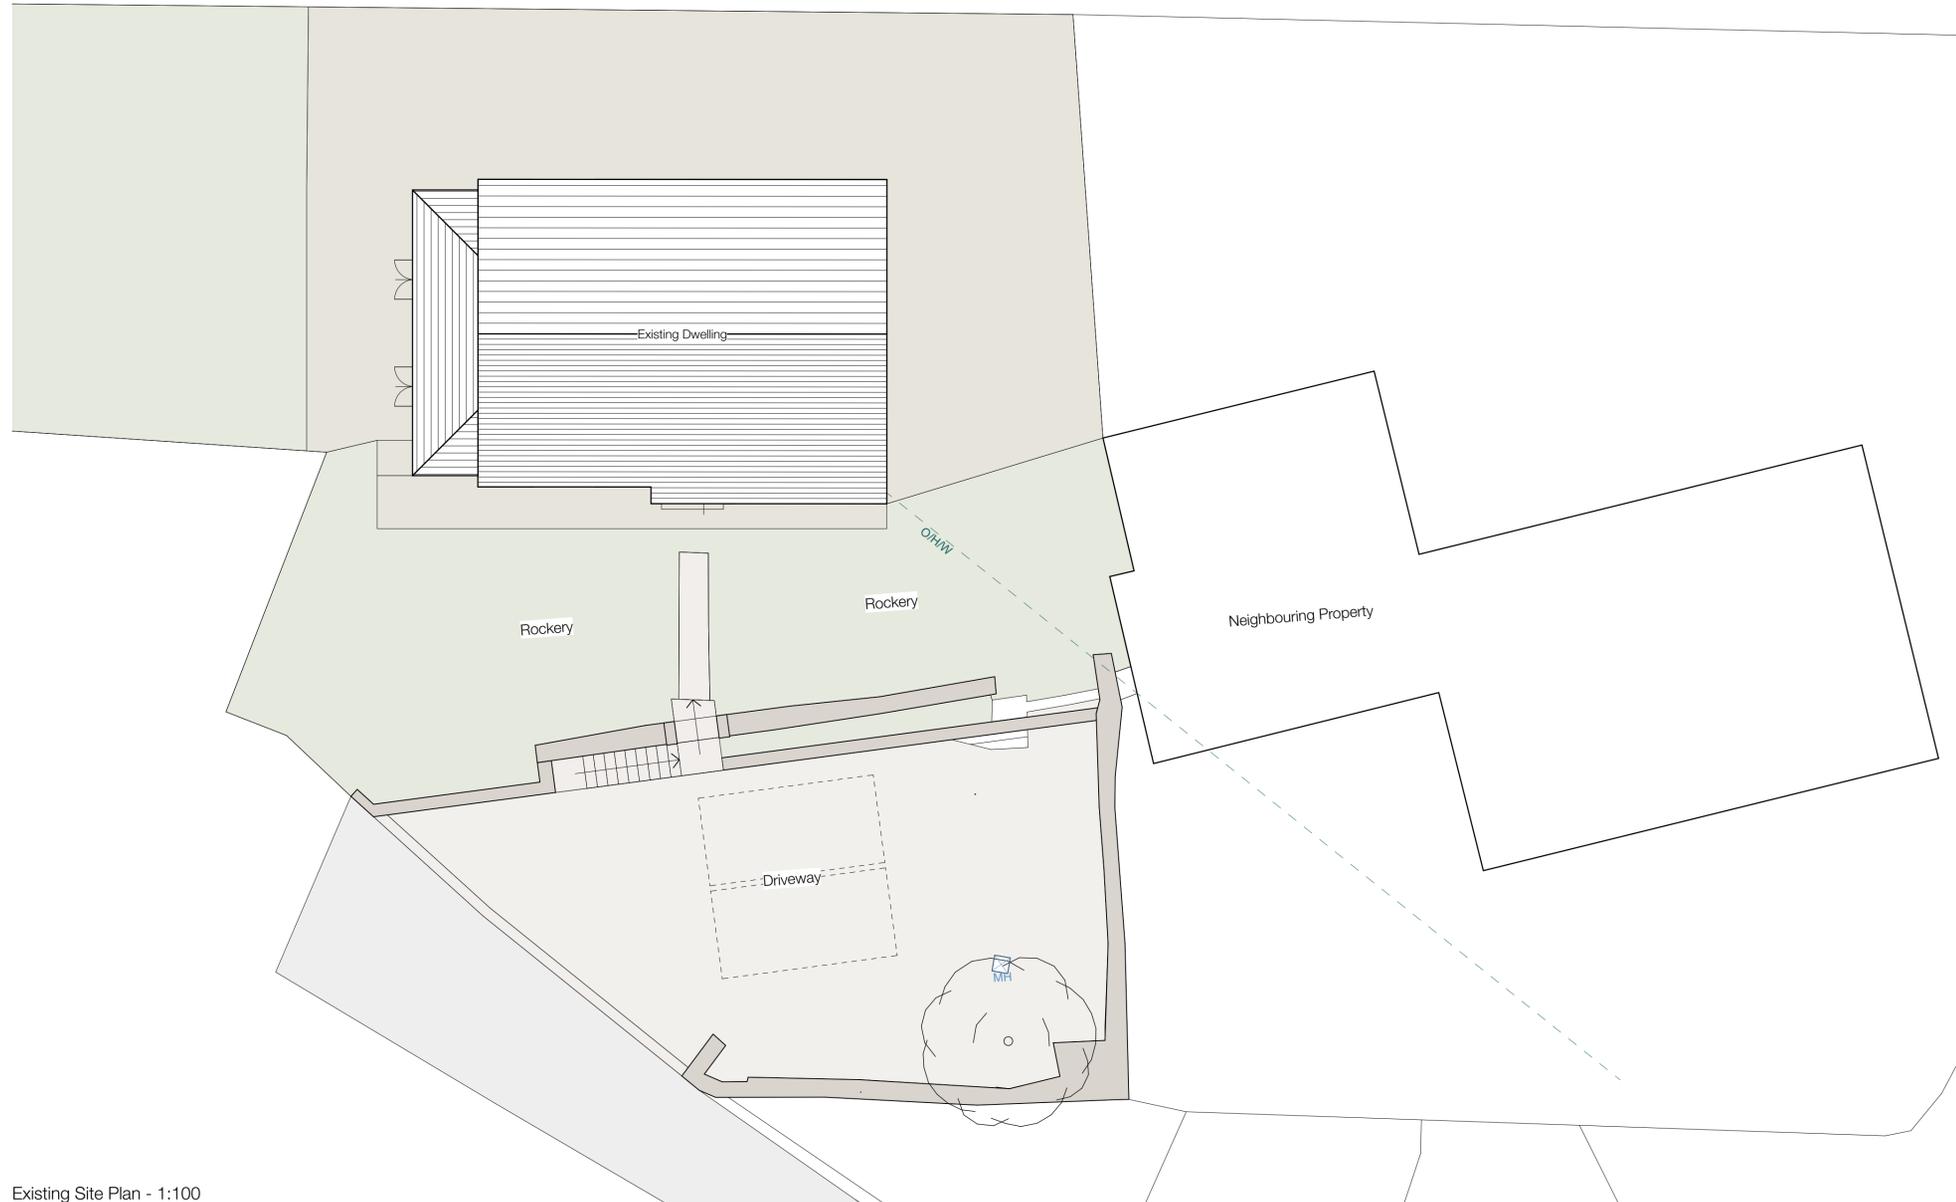

Existing Site Plan - 1:100



CLIENT	Mr & Mrs Cotton
---------------	-----------------

PROJECT	Sunnydale, Wilberlee, HD7 5UX
----------------	----------------------------------

DRAWING	Existing Site Plan
----------------	--------------------

DATE	SCALE
July 2024	1:100
DRAWING NO.	REVISION
SK 03	.