





rear elevation n.e.




side elevation

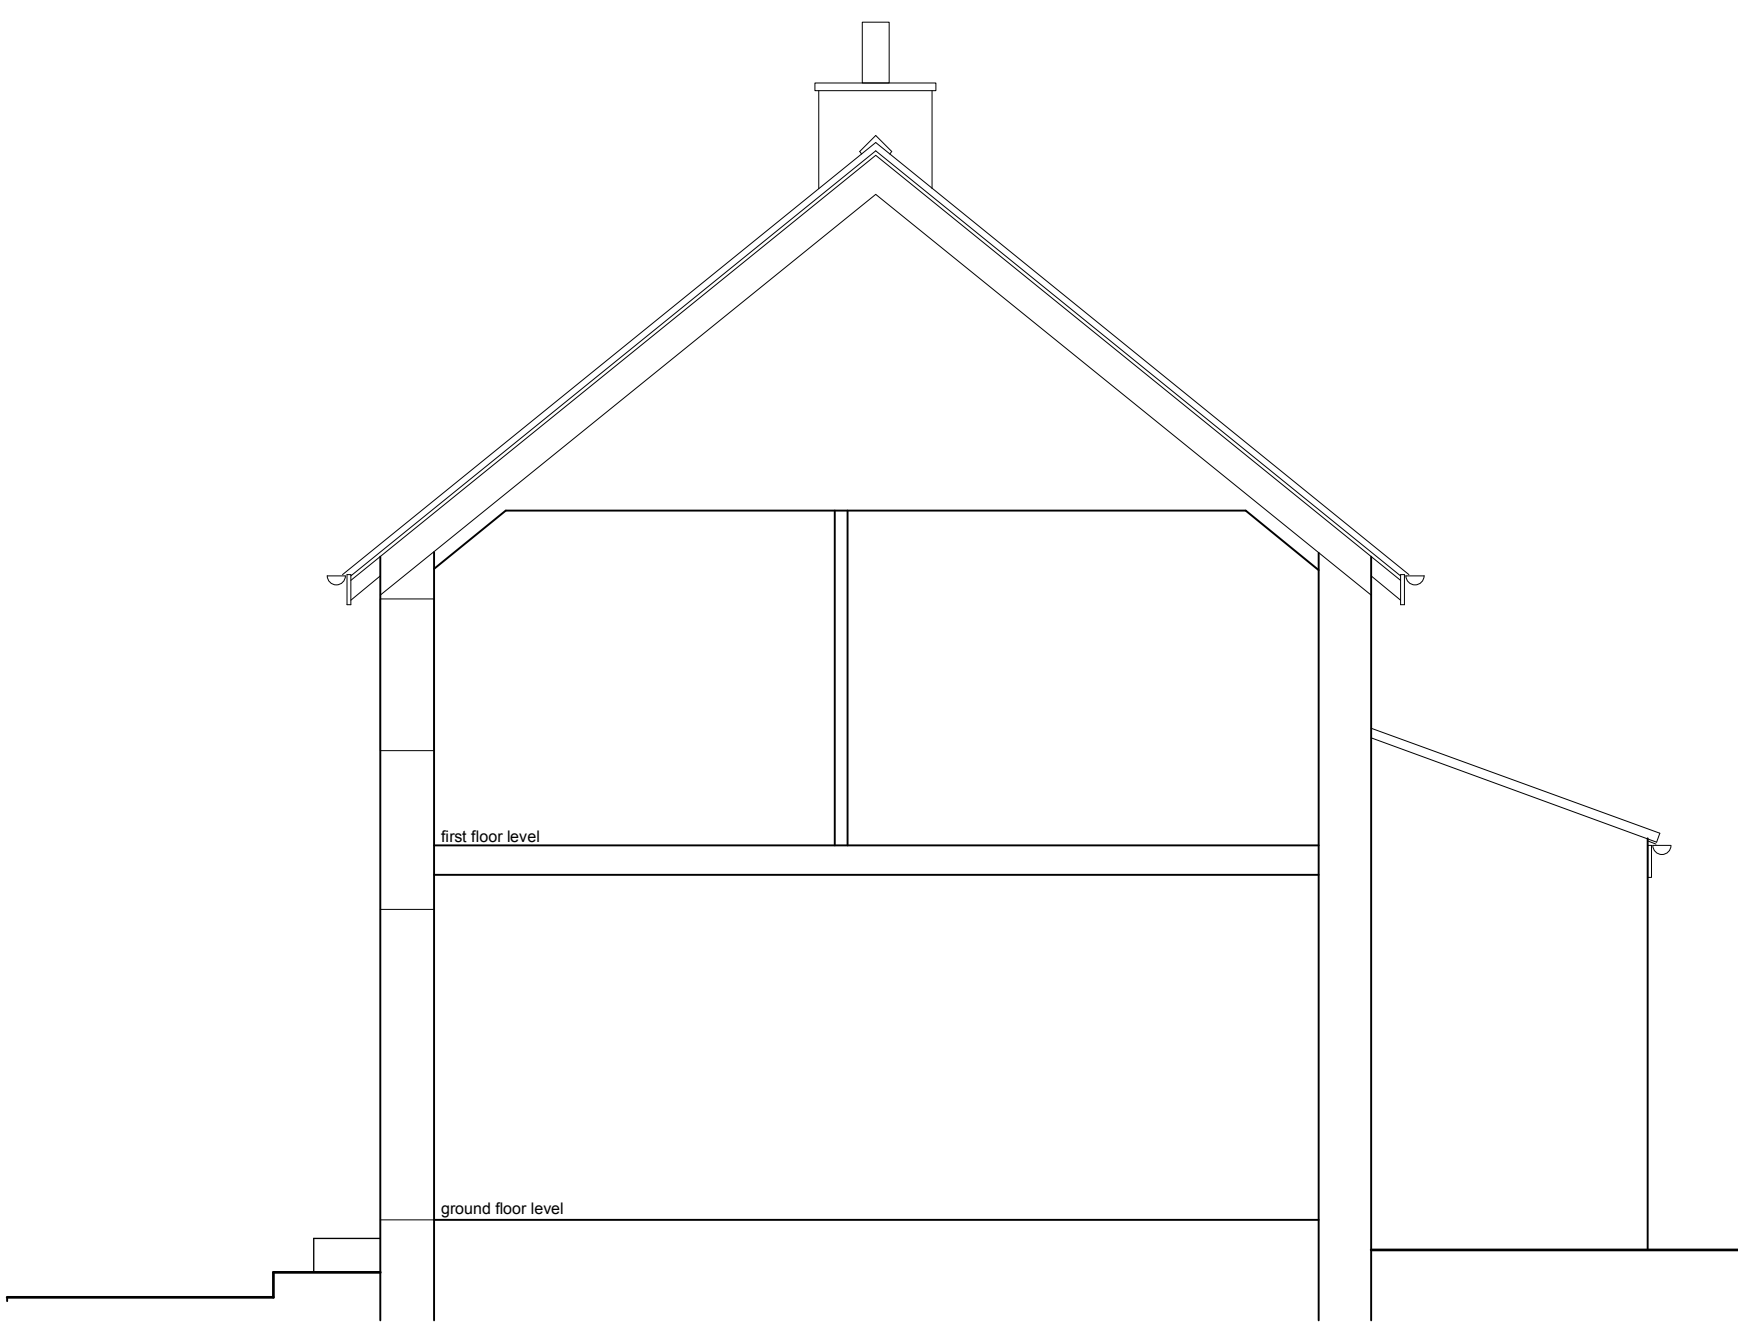


section

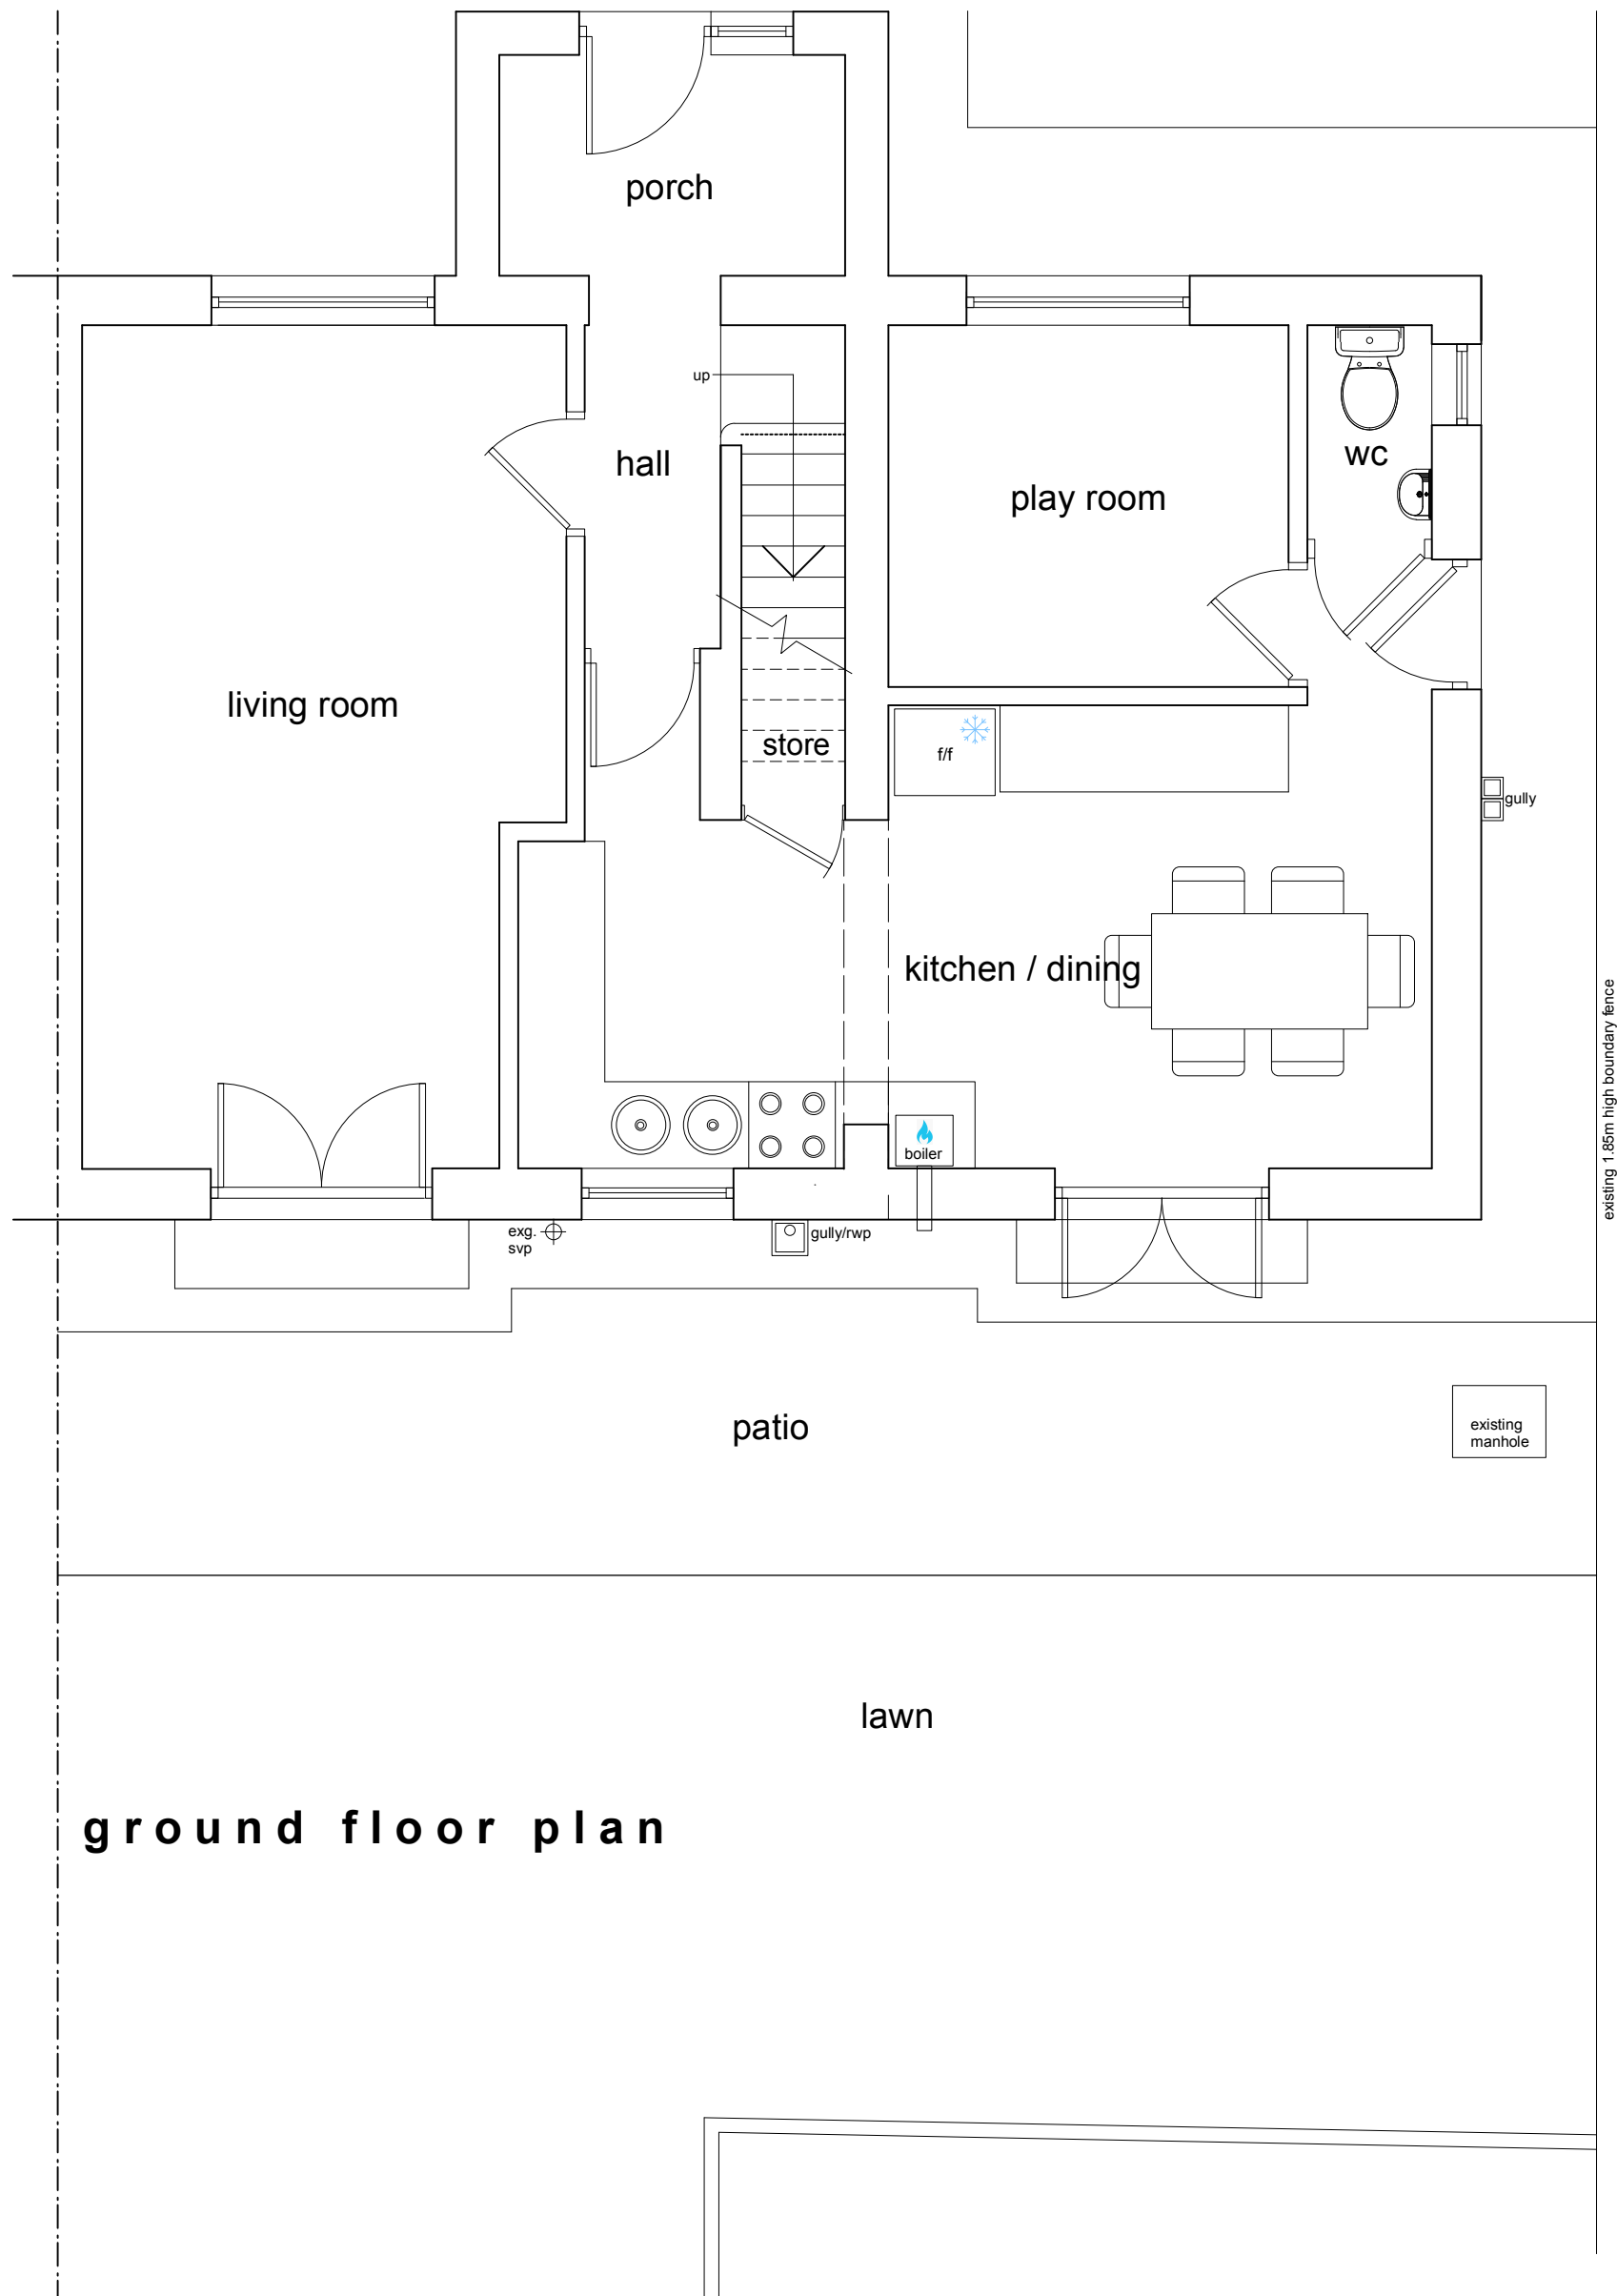

ground floor plan

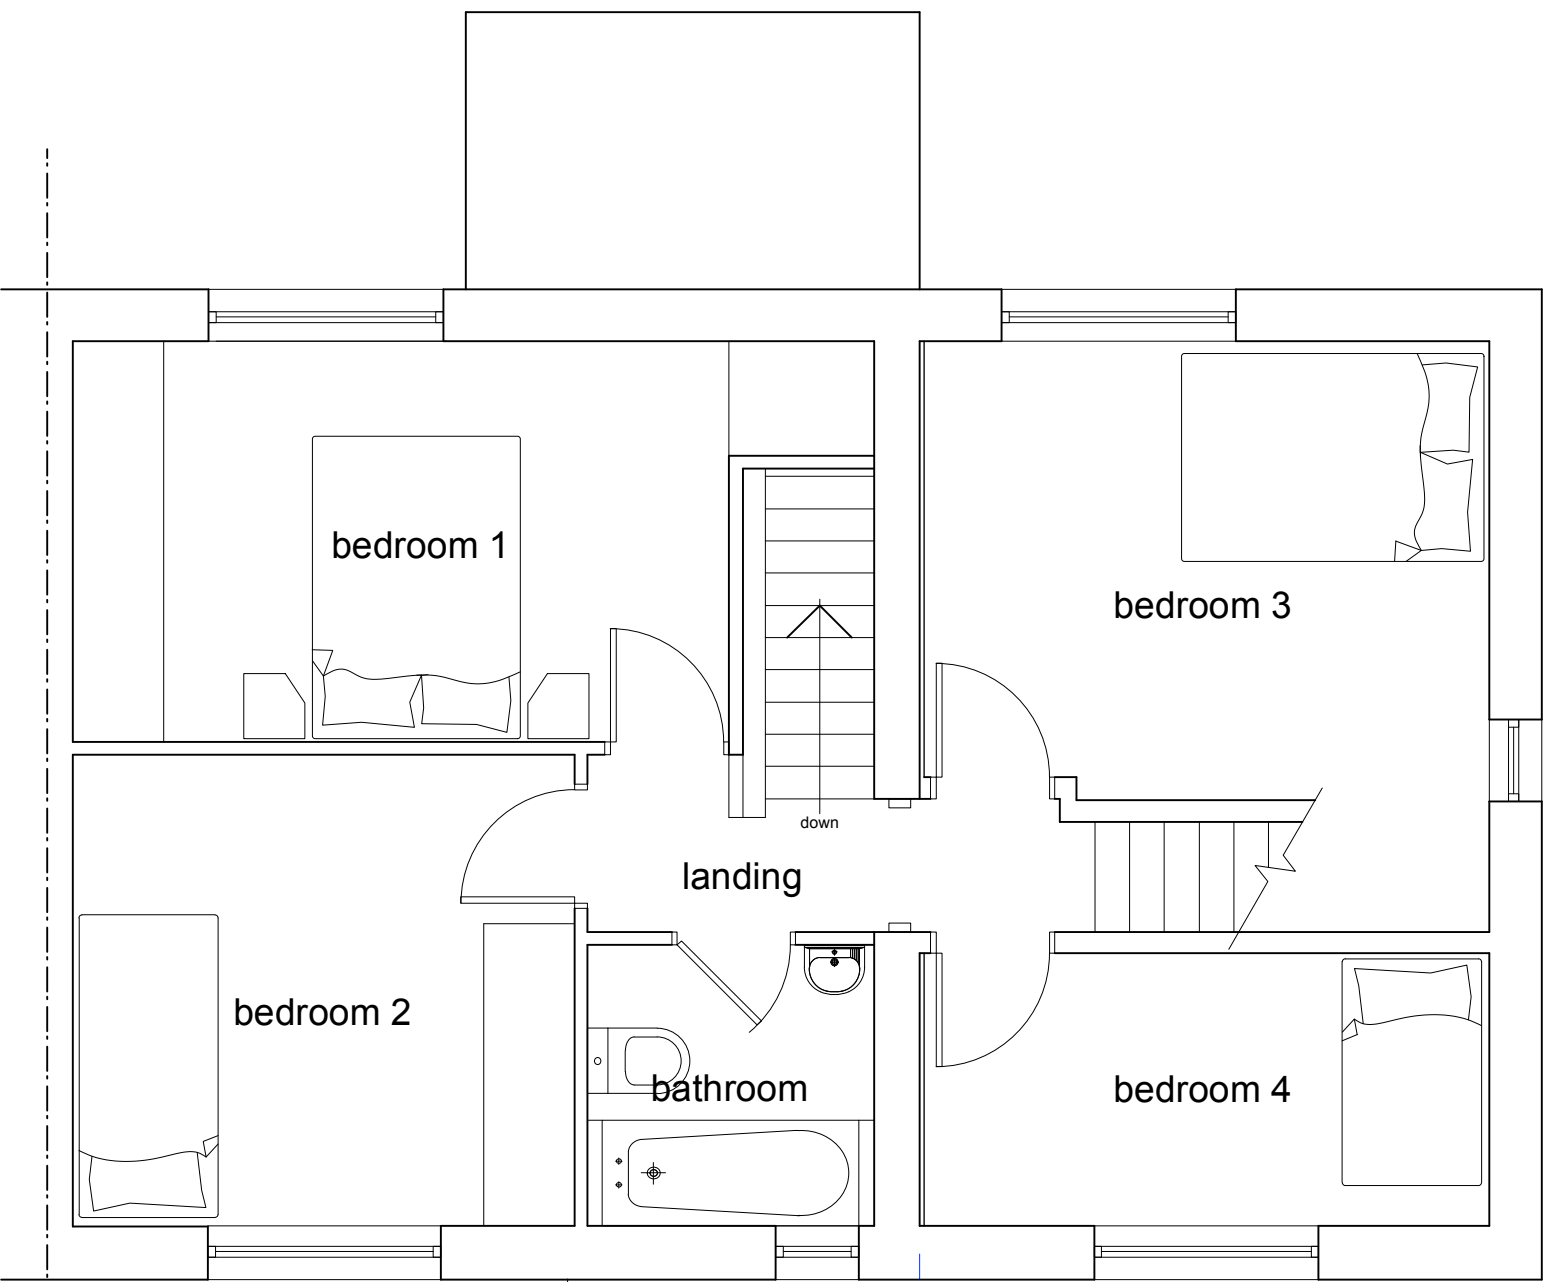

first floor plan

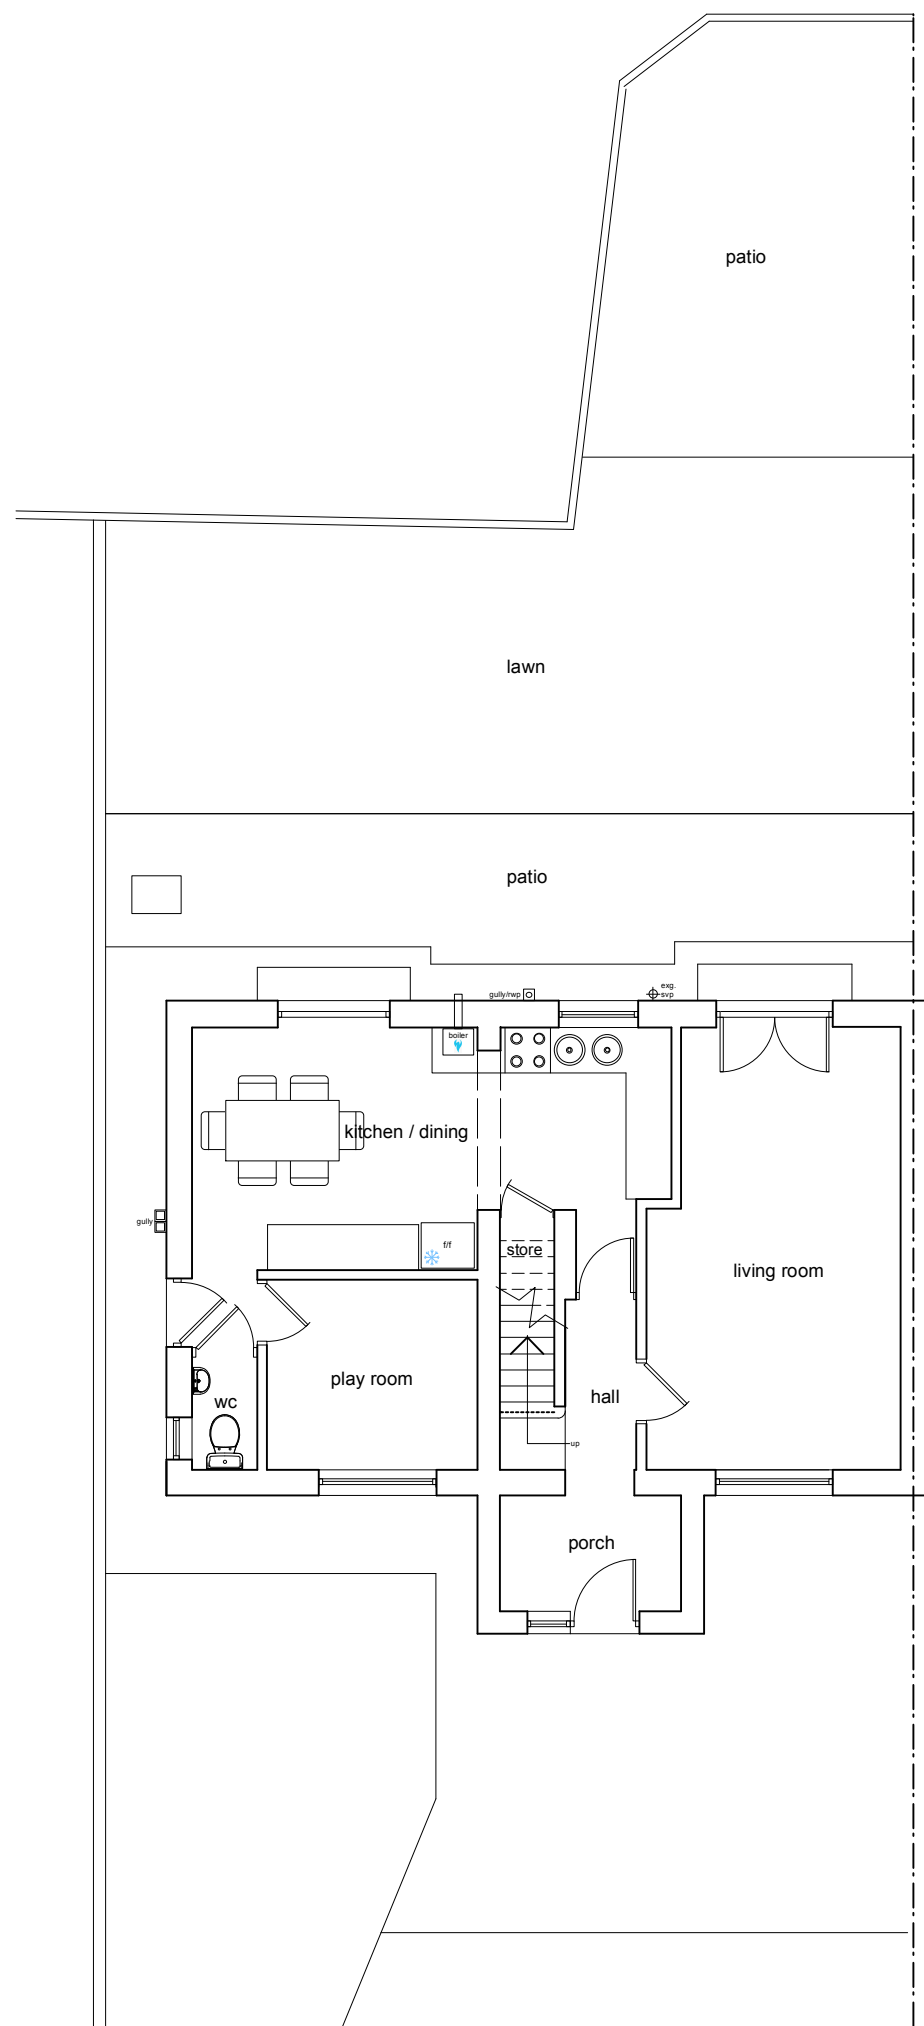

site plan 1:100

This drawing has been prepared specifically for the purpose of obtaining Planning Permission and/or Building Regulation Approval. Its suitability for other purposes, without supplementary details and specifications cannot be guaranteed. The Permissions and/or Approvals are beyond the Architects control, and no guarantee that such will be granted is given or to be inferred by reason of the preparation of this drawing. Only figured dimensions are to be used. All dimensions to be checked on site. This drawing together with the design is the property and copyright of the Architect and must not be reproduced without prior written permission.

P01	Drawing originated	24.06.24	AS	AS
rev.	description	date	drawn	approved



project proposed extension & alterations
at 11, Jos Lane, Shepley, Huddersfield
HD8 8DJ
for Michael Owen & Louise Emms

title general arrangement - as existing
number 23078D-10-P01
scale 1:50 or as shown
size A1

ARCHITECTURE
AND DESIGN

The Old Police Station 16 Bridge Lane Holmfirth HD9 7AN
T: 01484 685411 E: hello@adp-architects.com
W: www.adp-architects.com

RIBA
Chartered Practice