
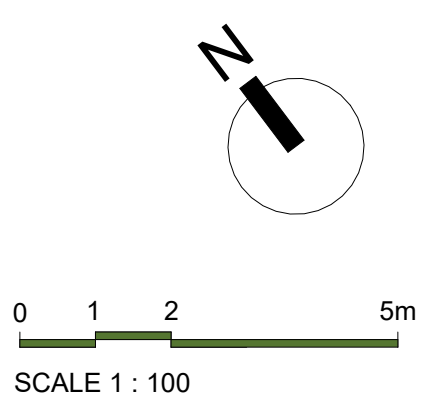


Outline of existing building (to be demolished)

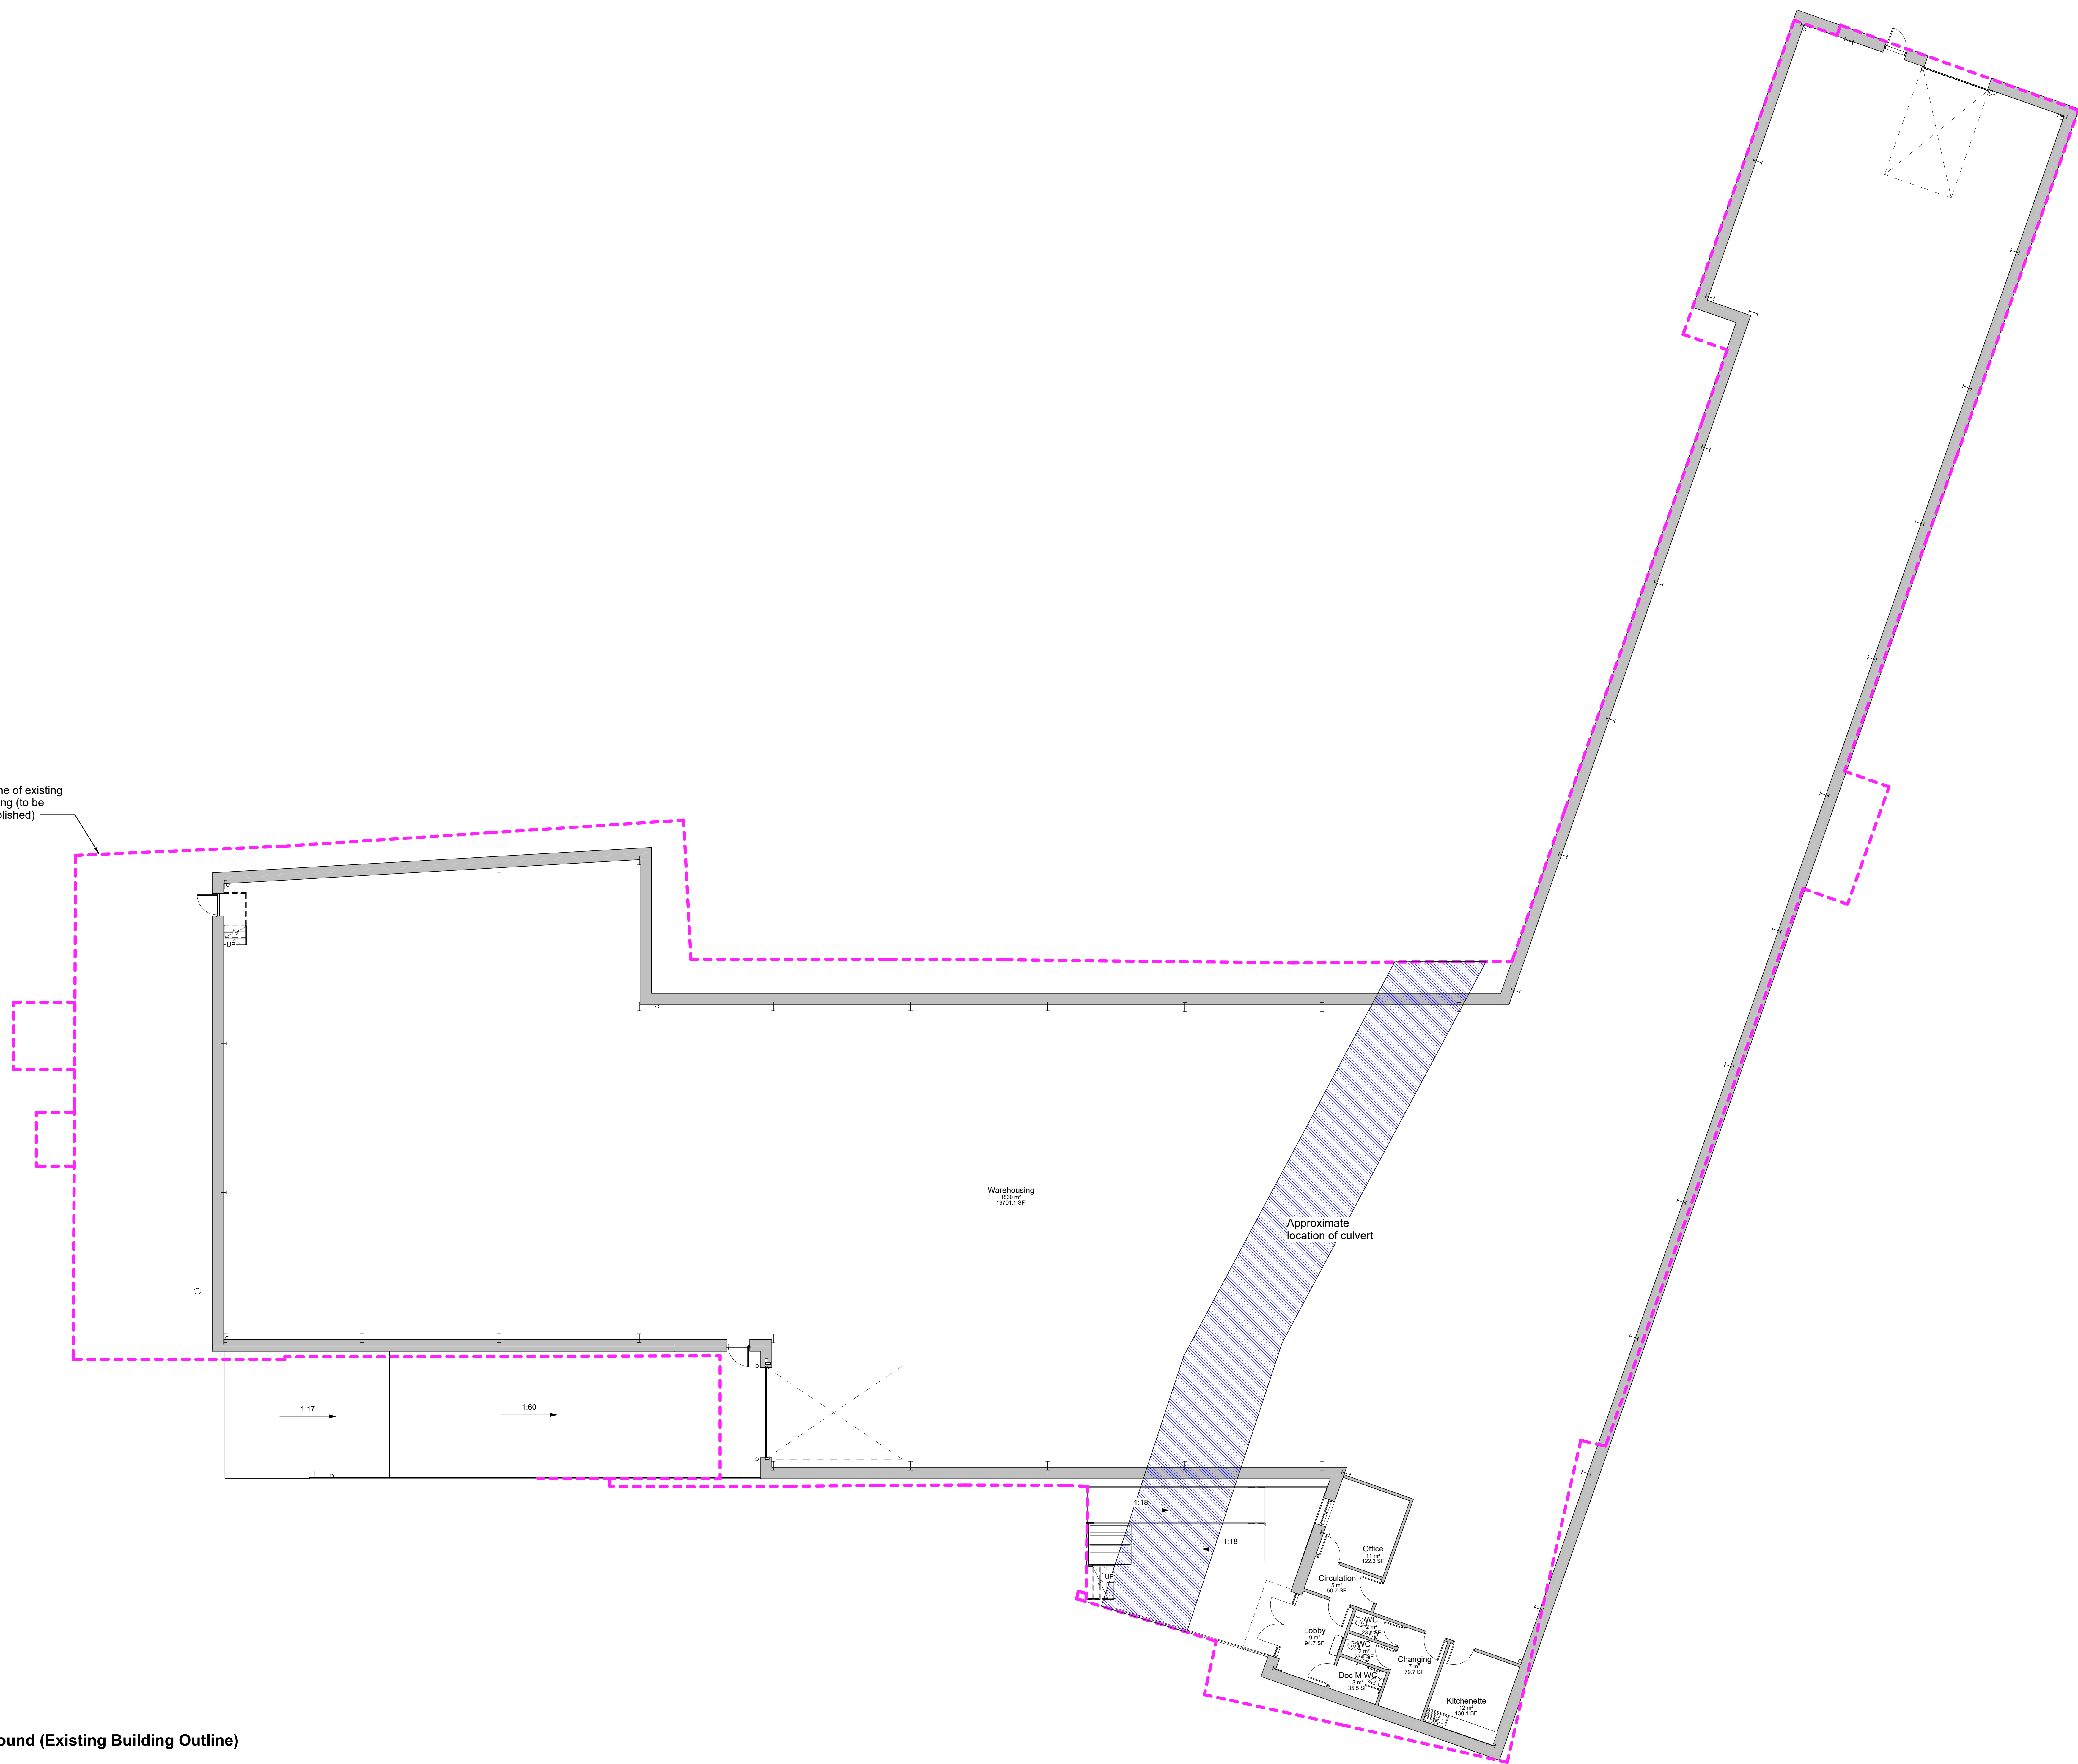

Proposed Ground (Existing Building Outline)
1: 100

Rev.	Description	Rev.	Date
01	Issue for information	MM	YY
02	Issue for information	MM	YY

Document Status: **FOR INFORMATION**

MARTIN WALSH ARCHITECTURAL

Firth Buildings, 99 - 103 Leeds Rd, Dewsbury, WF12 7BU
t: 01924 464342
e: info@martinwalsh.co.uk
w: www.martinwalsh.co.uk

Project: **Redevelopment of Existing Warehouse**
Wood Street, Wakefield Road, Scissett, HD8 9JS

Title: **Proposed Floor Plan**

Client: **Phoenix Textiles Ltd**

Drawn	Checked	Original Paper Size	Printed Orientation	Drawn
6373	1: 100	@A0	Landscape	MM

File Number	Originator	Volume	Level	Type	Number	Revision
PTWR - MWA - XX - 00 - DR - A - 0007						P1

Copyright © 2023 Martin Walsh Architectural. All Rights Reserved.
Martin Walsh Architectural is the trading name of Martin Walsh Architectural Limited, Registered in England Number 465064