
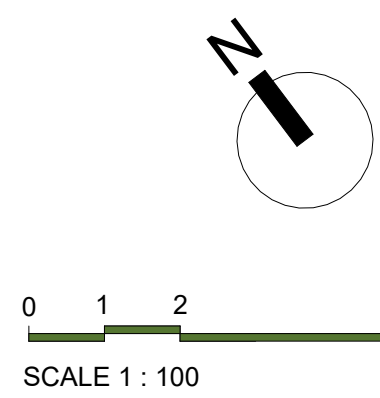


Outline of existing building (to be demolished)

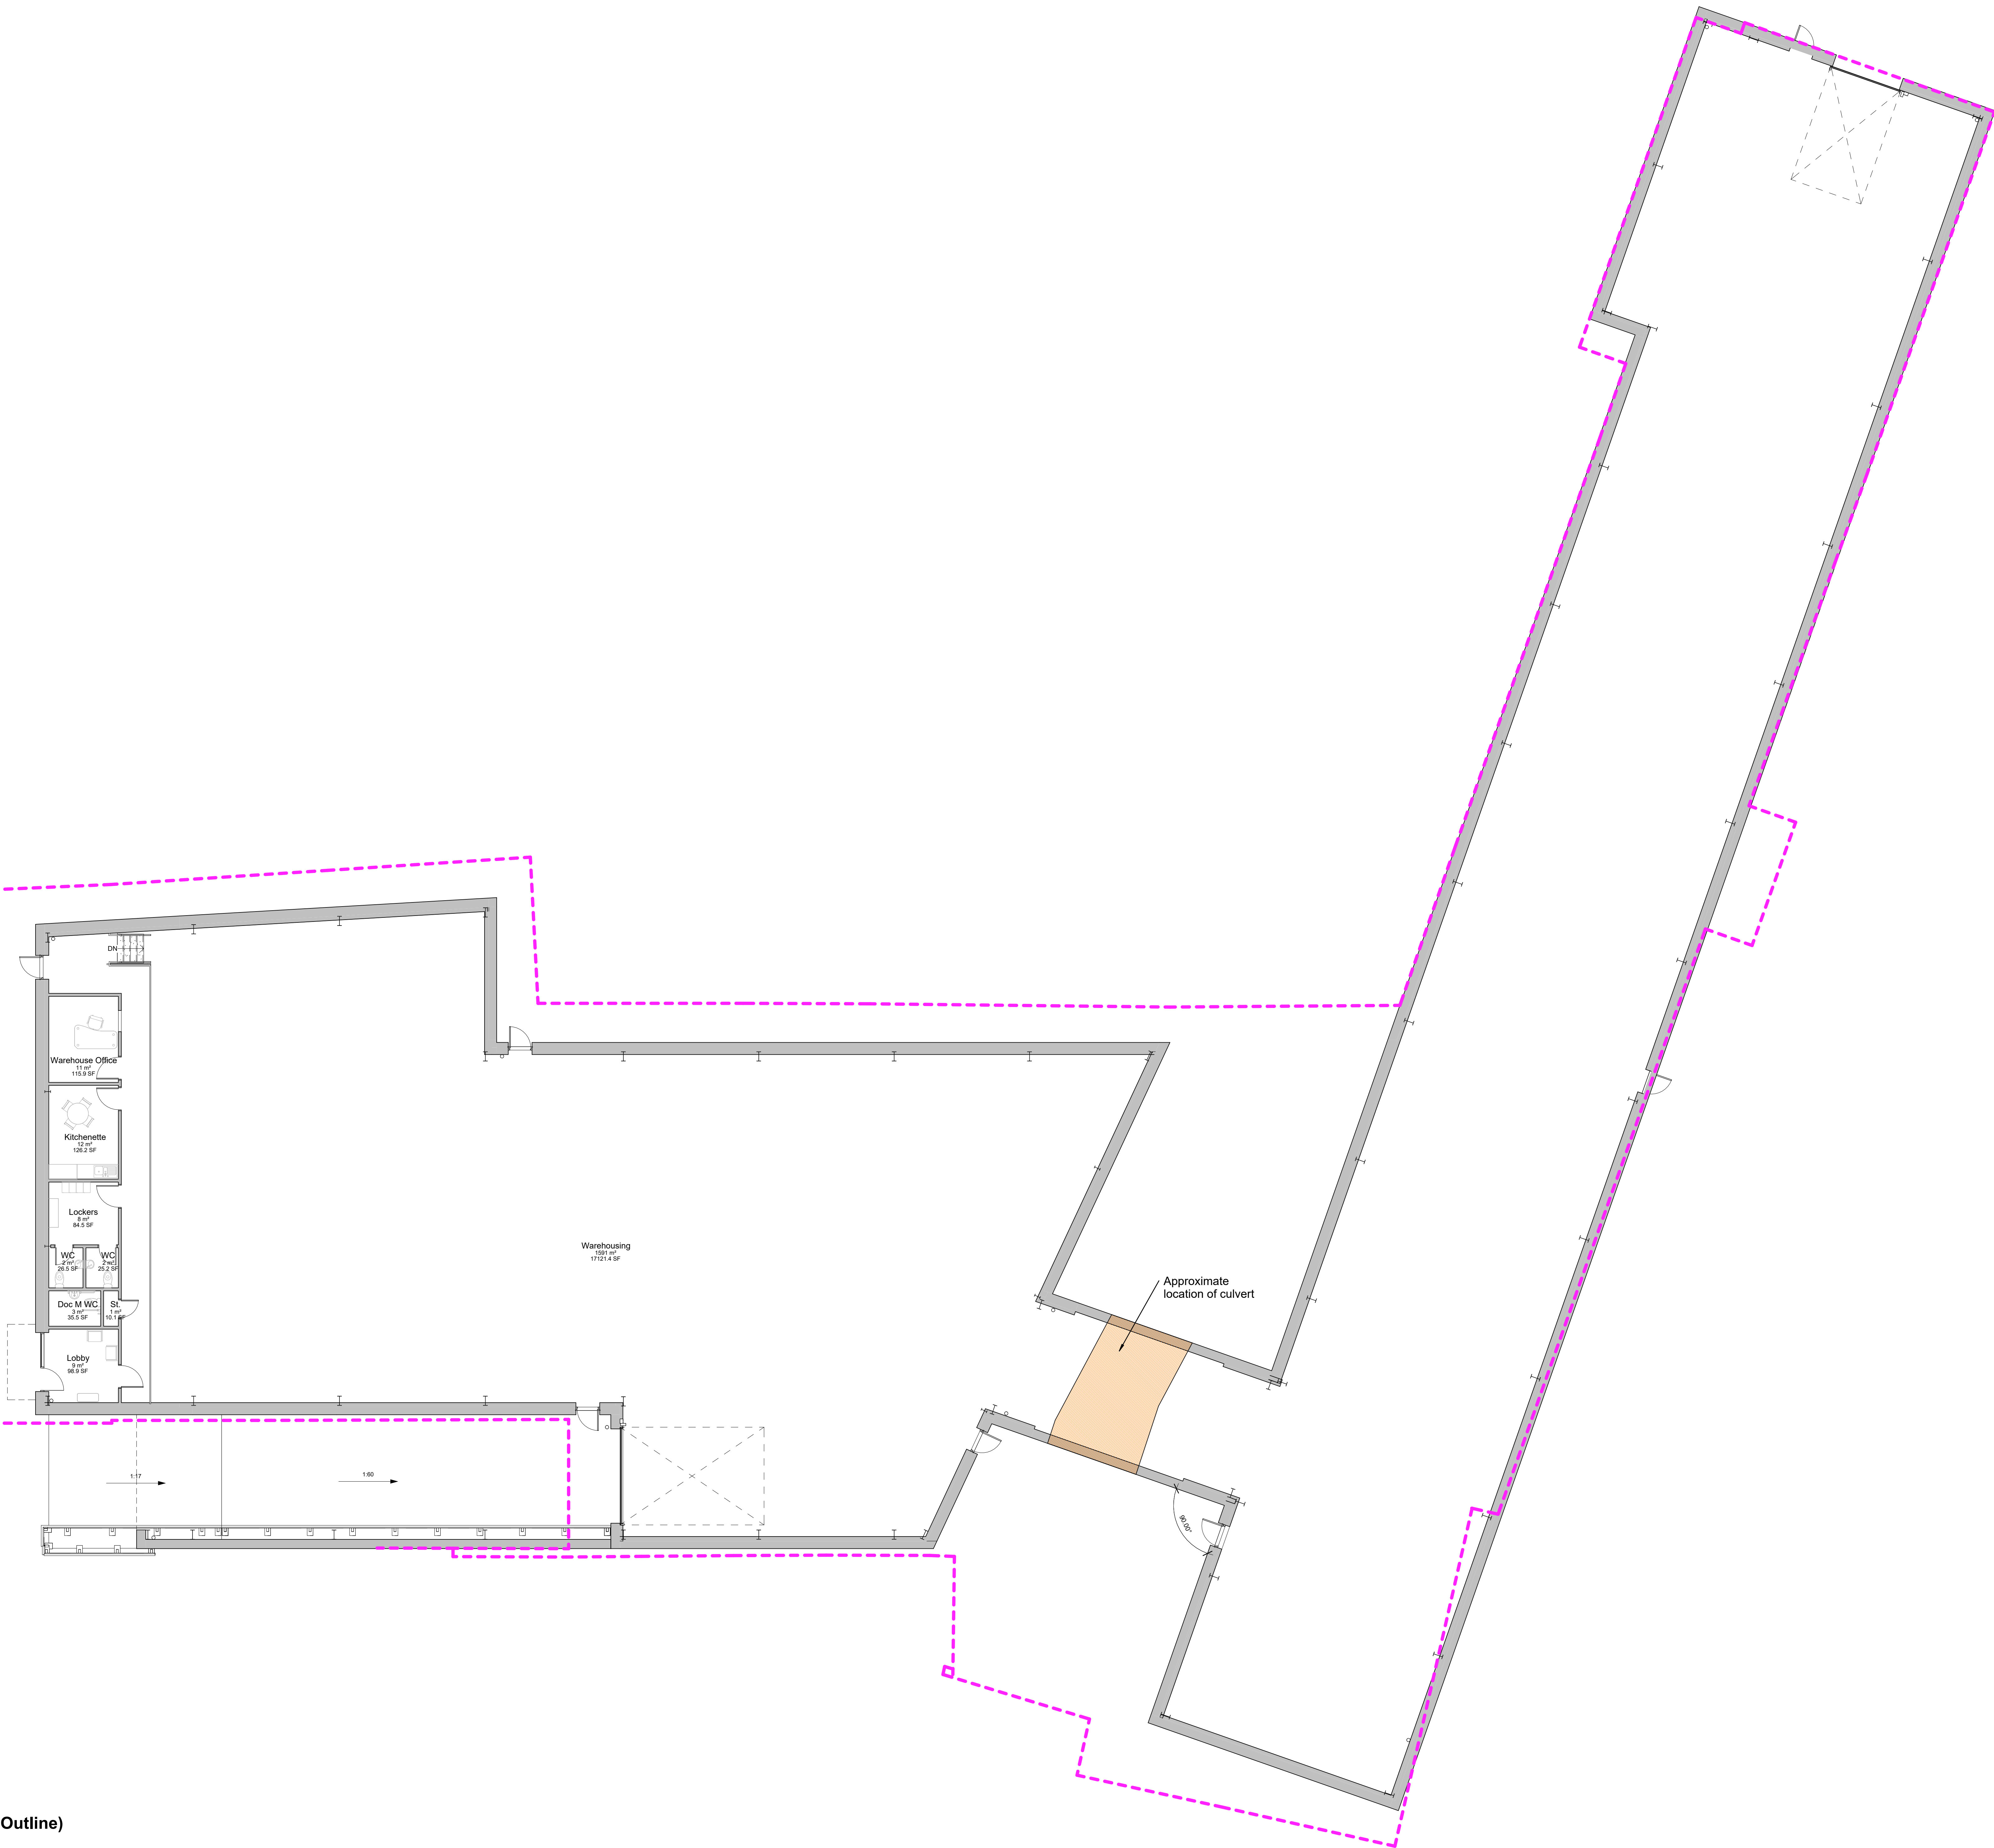

Proposed Ground (Existing Building Outline)  
1 : 100

|     |                         |       |         |          |
|-----|-------------------------|-------|---------|----------|
| P2  | Architect Design Scheme | MM    | MM      | 23/10/22 |
| P2  | Revised Scheme          | MM    | MM      | 11/10/22 |
| Rev | Description             | Drawn | Checked | Date     |

Document Status: **S2** **FOR INFORMATION**

**MARTIN WALSH ARCHITECTURAL**

Firth Buildings, 99 - 103 Leeds Rd, Dewsbury, WF12 7BU t: 01924 464342  
e: info@martinwalsh.co.uk w: www.martinwalsh.co.uk

Project: **Redevelopment of Existing Warehouse**  
Wood Street, Wakefield Road, Scissett, HD8 9JS

Title: **Proposed Floor Plan**

Client: **Phoenix Textiles Ltd**

|        |         |       |                     |                   |       |
|--------|---------|-------|---------------------|-------------------|-------|
| Volume | Project | Scale | Original Paper Size | Print Orientation | Drawn |
| 6373   | 1 : 100 | @A0   | Landscape           | MM                |       |

|                                      |            |        |       |      |      |        |          |
|--------------------------------------|------------|--------|-------|------|------|--------|----------|
| File Identifier                      | Originator | Volume | Level | Type | Role | Number | Revision |
| PTWR - MWA - XX - 00 - DR - A - 0007 | P2         |        |       |      |      |        |          |

Copyright © 2023 Martin Walsh Architectural. All Rights Reserved.  
Martin Walsh Architectural is the trading name of Martin Walsh Architects Limited. Registered in England Number 465045