




Existing - North Elevation

1 : 100




Existing - South Elevation

1 : 100

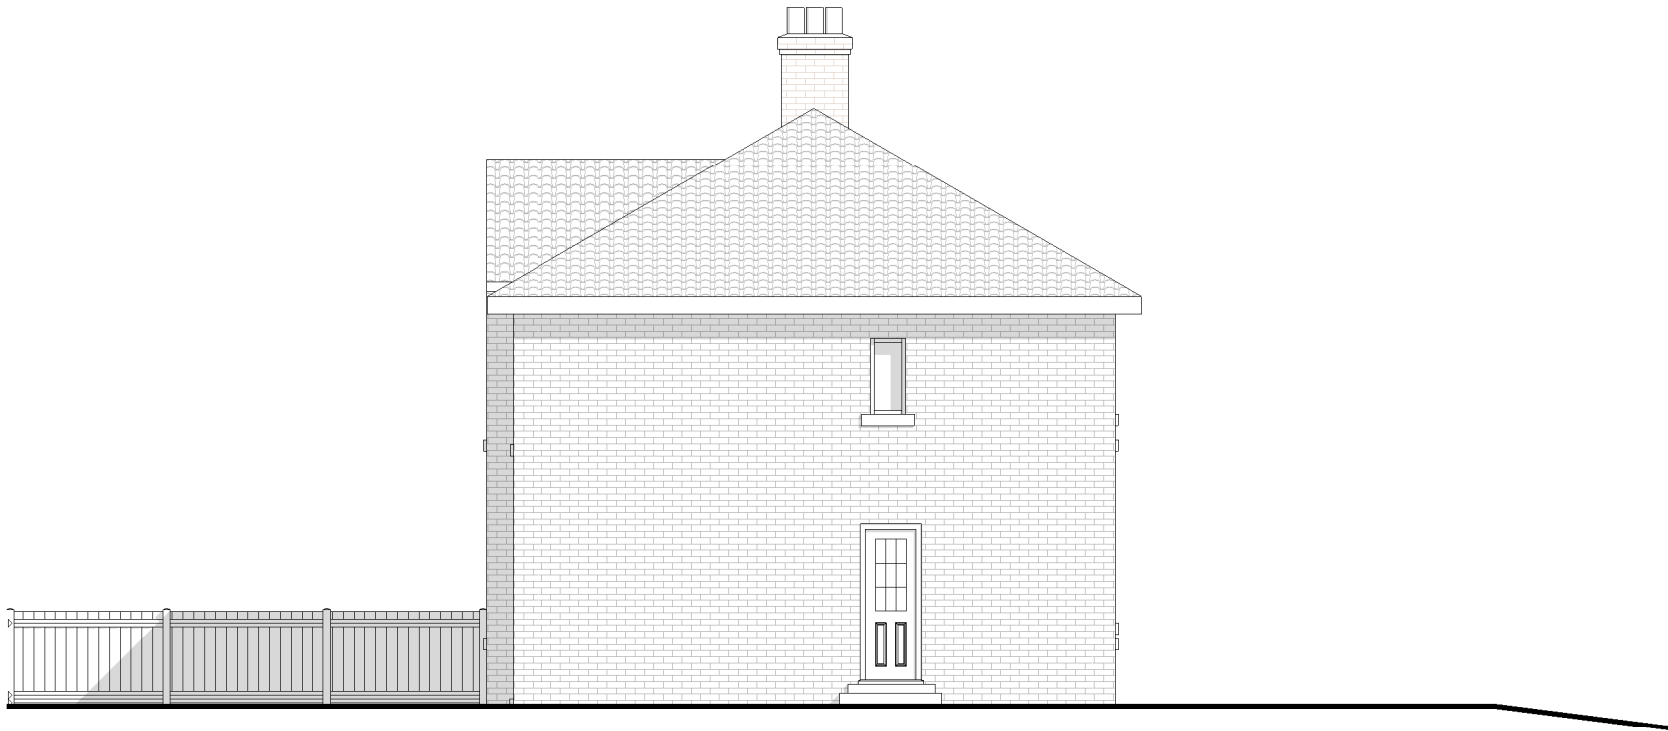

Existing - West Elevation

1 : 100

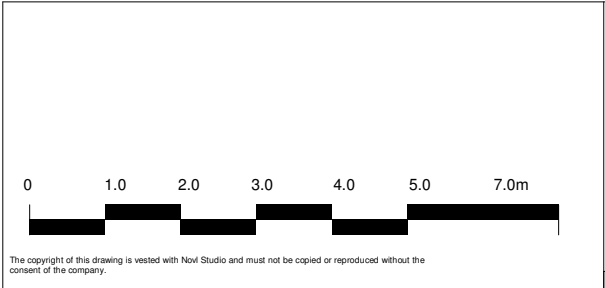

Rev.	Description	Date	Drawn	Chk.

Client
Naveed Hussain

Project
45 Ravens Crescent, Dewsbury

Drawing Title
Existing Elevations

Drawing Status
PLANNING

NOVL
STUDIO

Drawing No. 24-004-PL11				Revision
Drawn AR	Checked AA	Paper Size A3	Scale 1 : 100	Date 25.07.2024