


1 01 - Proposed Ground Floor Plan
1 : 100

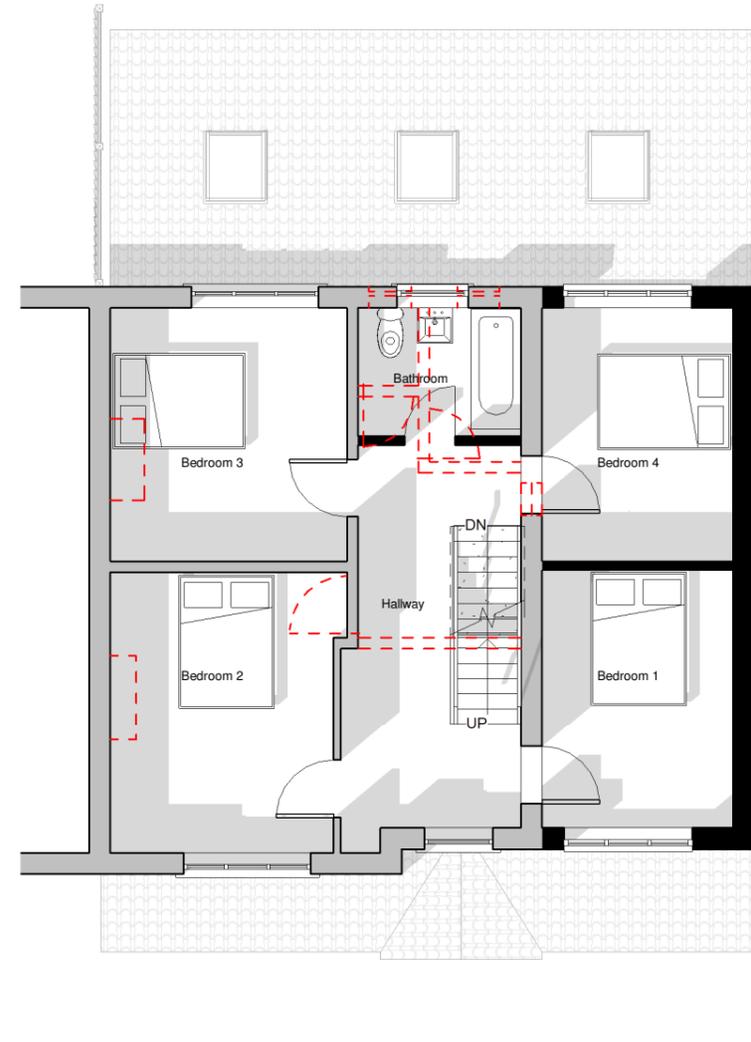

2 02 - Proposed First Floor Plan
1 : 100

0 1.0 2.0 3.0 4.0 5.0 7.0m

The copyright of this drawing is vested with Novl Studio and must not be copied or reproduced without the consent of the company.

Rev.	Description	Date	Drawn	Chk.

Client
Naveed Hussain

Project
45 Ravens Crescent, Dewsbury

Drawing Title
Proposed Floor Plans

Drawing Status
PLANNING



Drawing No. 24-004-PL20				Revision
Drawn AR	Checked AA	Paper Size A3	Scale 1 : 100	Date 25.07.24