




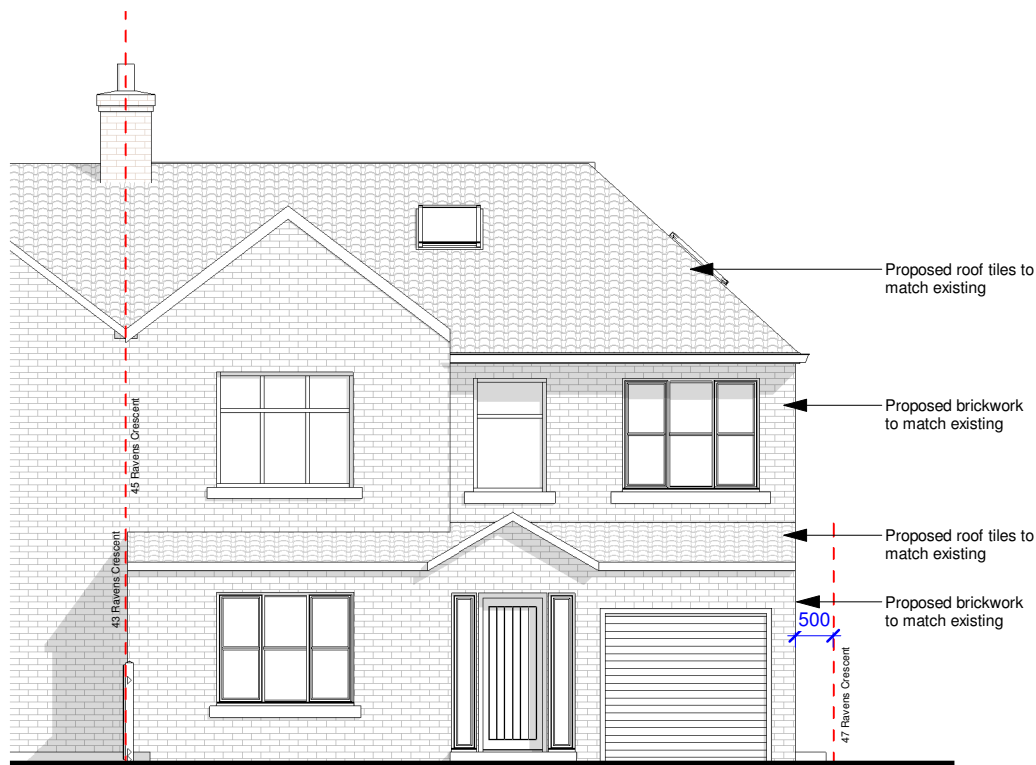


1 Proposed North Elevation
1 : 100

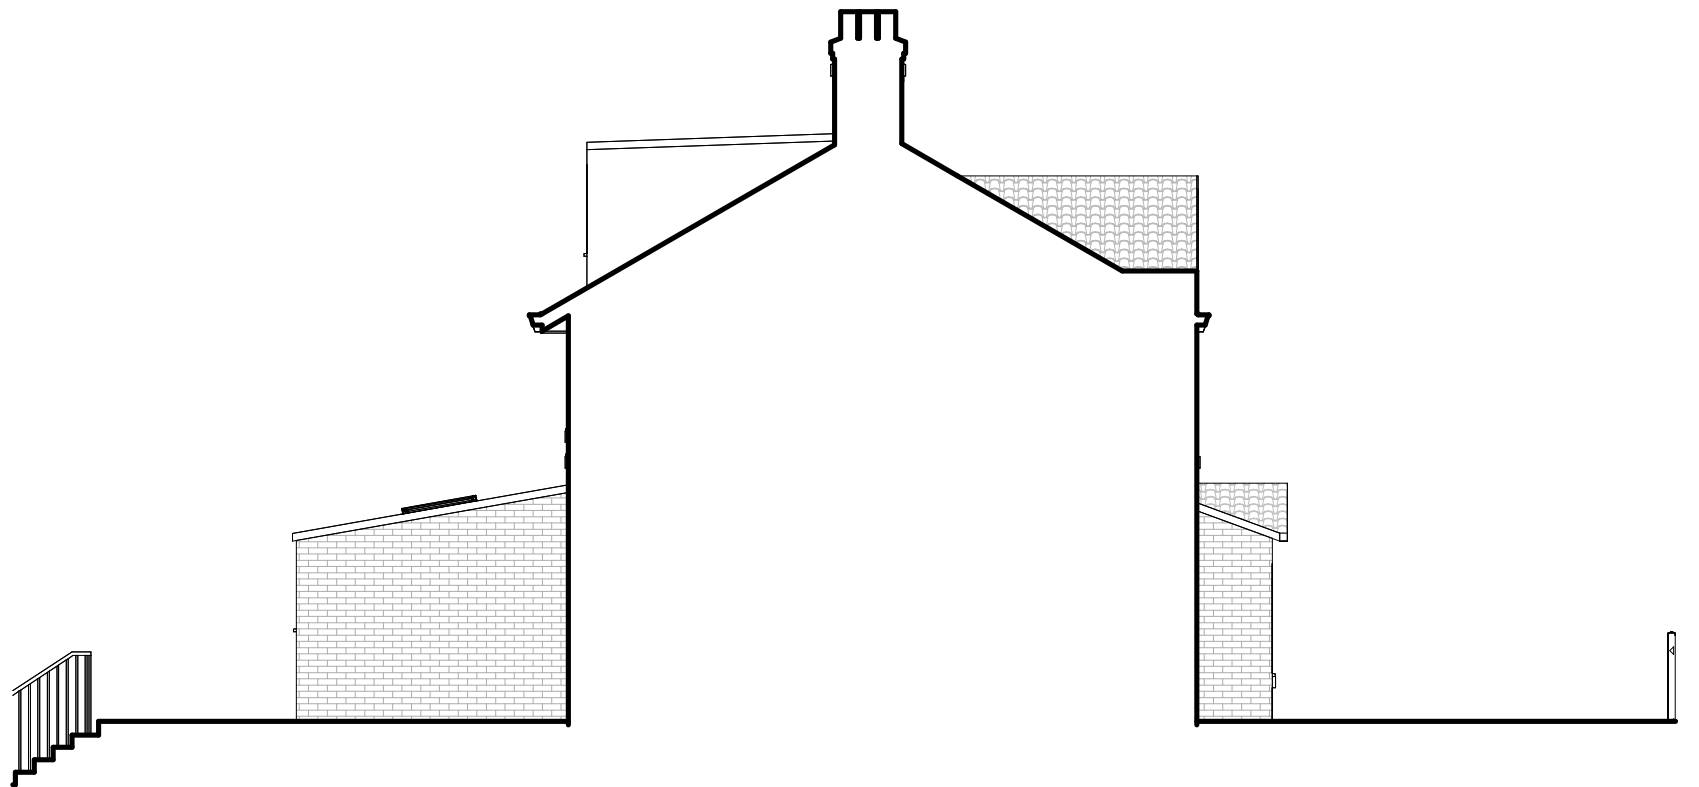


4 Proposed East Elevation
1 : 100

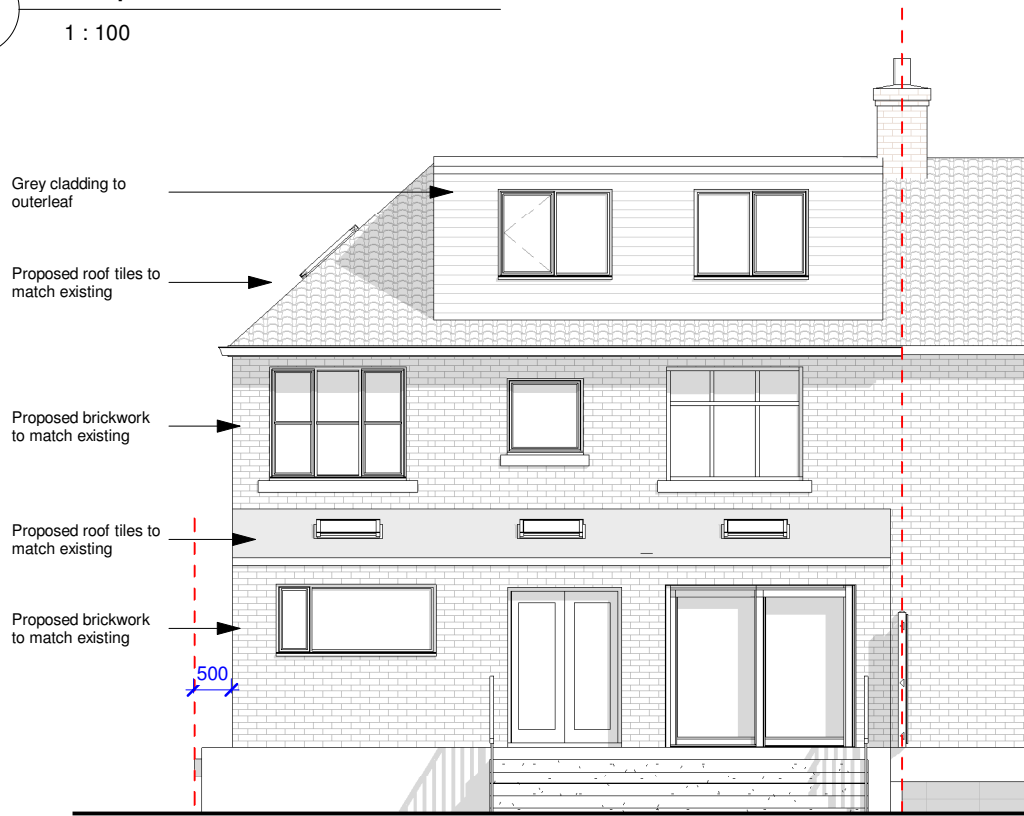

2 Proposed South Elevation
1 : 100

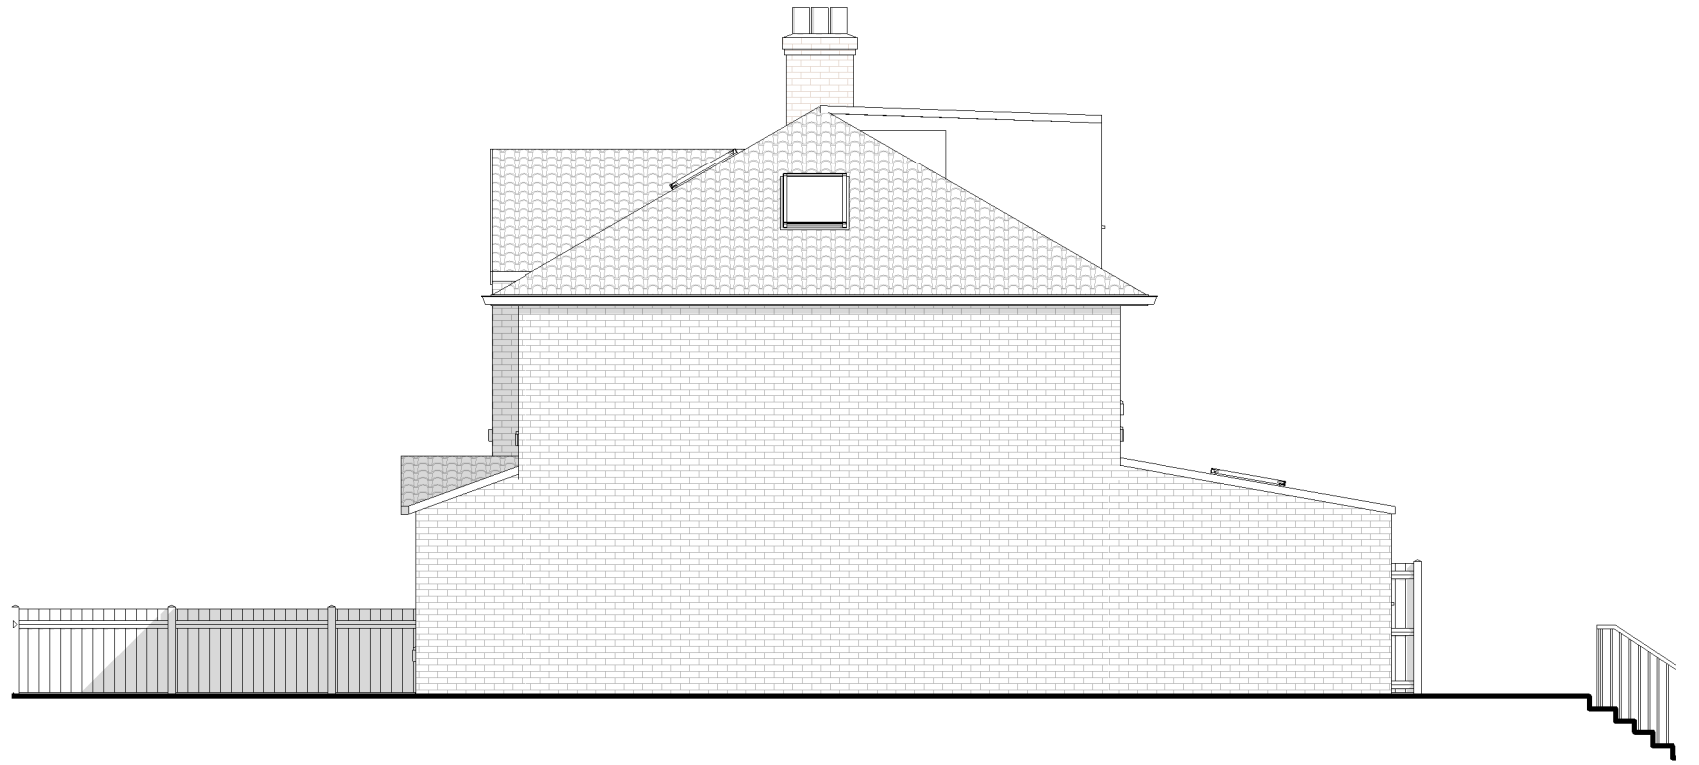

3 Proposed West Elevation
1 : 100

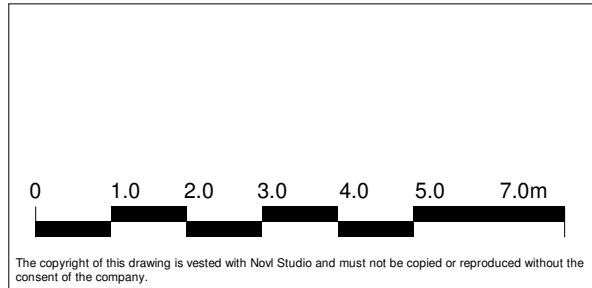

A	Second Floor plan and gable to hipped roof amended. 500mm offset from boundary following Planners comments	07/12/24	AR	AA
Rev.	Description	Date	Drawn	Chk.

Client
Naveed Hussain

Project
45 Ravens Crescent, Dewsbury

Drawing Title
Proposed Elevations

Drawing Status
PLANNING

NOVL
STUDIO

Drawing No. 24-004-PL22				Revision A
Drawn AR	Checked AA	Paper Size A3	Scale 1 : 100	Date 25.07.2024