




NORTH ELEVATION

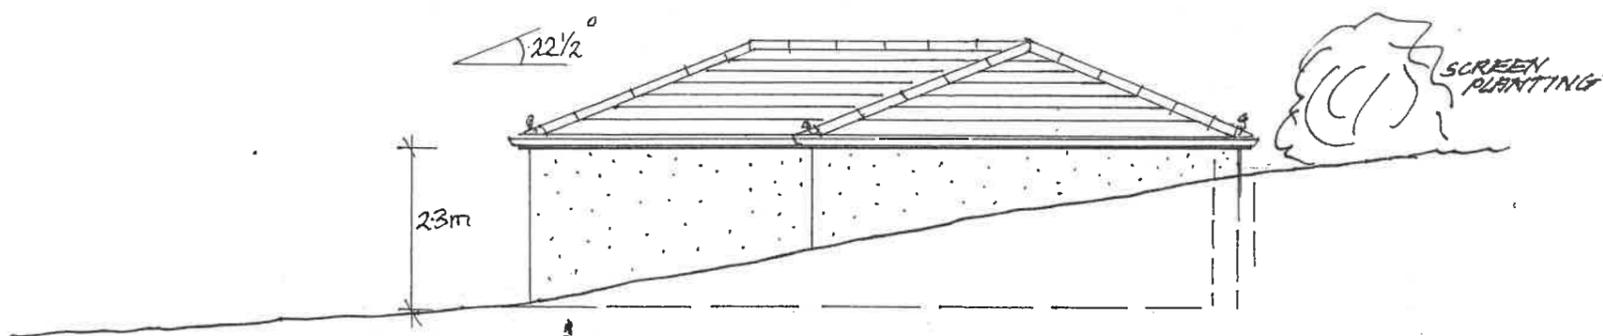

EAST ELEVATION

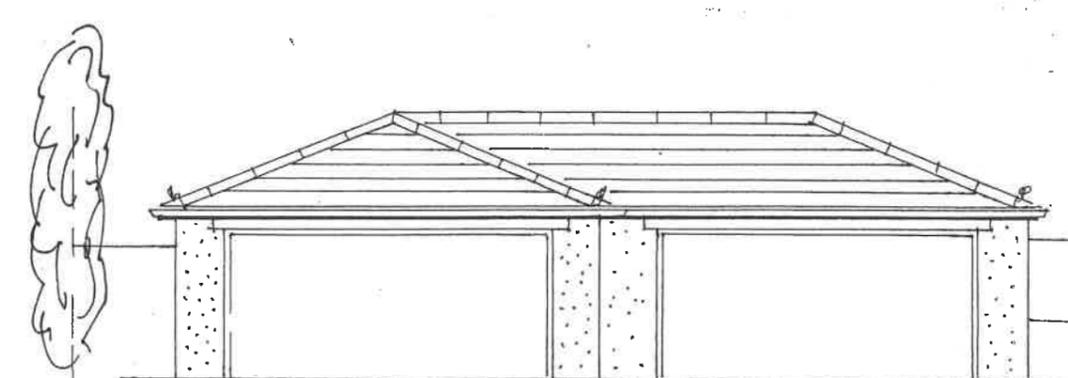

SOUTH ELEVATION

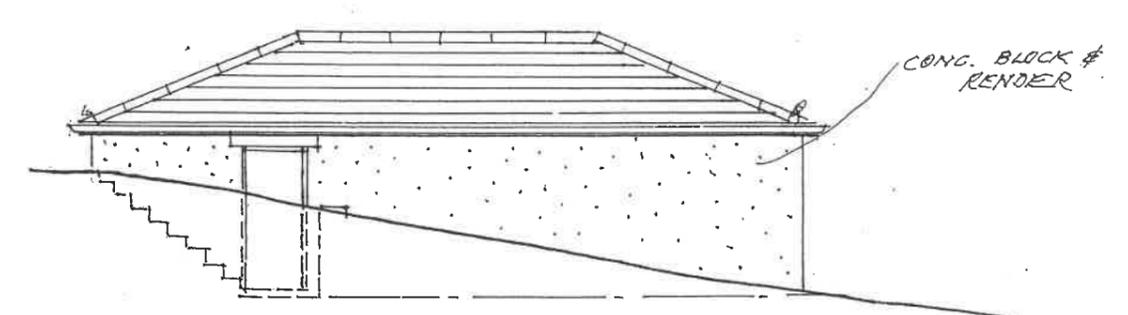

WEST ELEVATION

Date	Revisions

J.A. OLDROYD & SONS LTD
 THE BARN, 3 PRIMROSE LANE
 HIGHTOWN, LIVERSEDE
 WEST YORKSHIRE, WF15 6NS
 TEL : 01274 865127
 email: mr.oldroyd@yahoo.co.uk

Client
MARK ADKINS

Address
**9 CARR MOUNT
 KIRKHEATON
 HD5 0PD**

Drawing Title
**REPLACEMENT
 DETACHED GARAGE
 & STORE**

scale 1:100

date **AUG. '24** drawn by

Drg No **24/66/E** Rev