


Key

- A Shutter
- B Wood gable finish
- C Stone
- D Slate

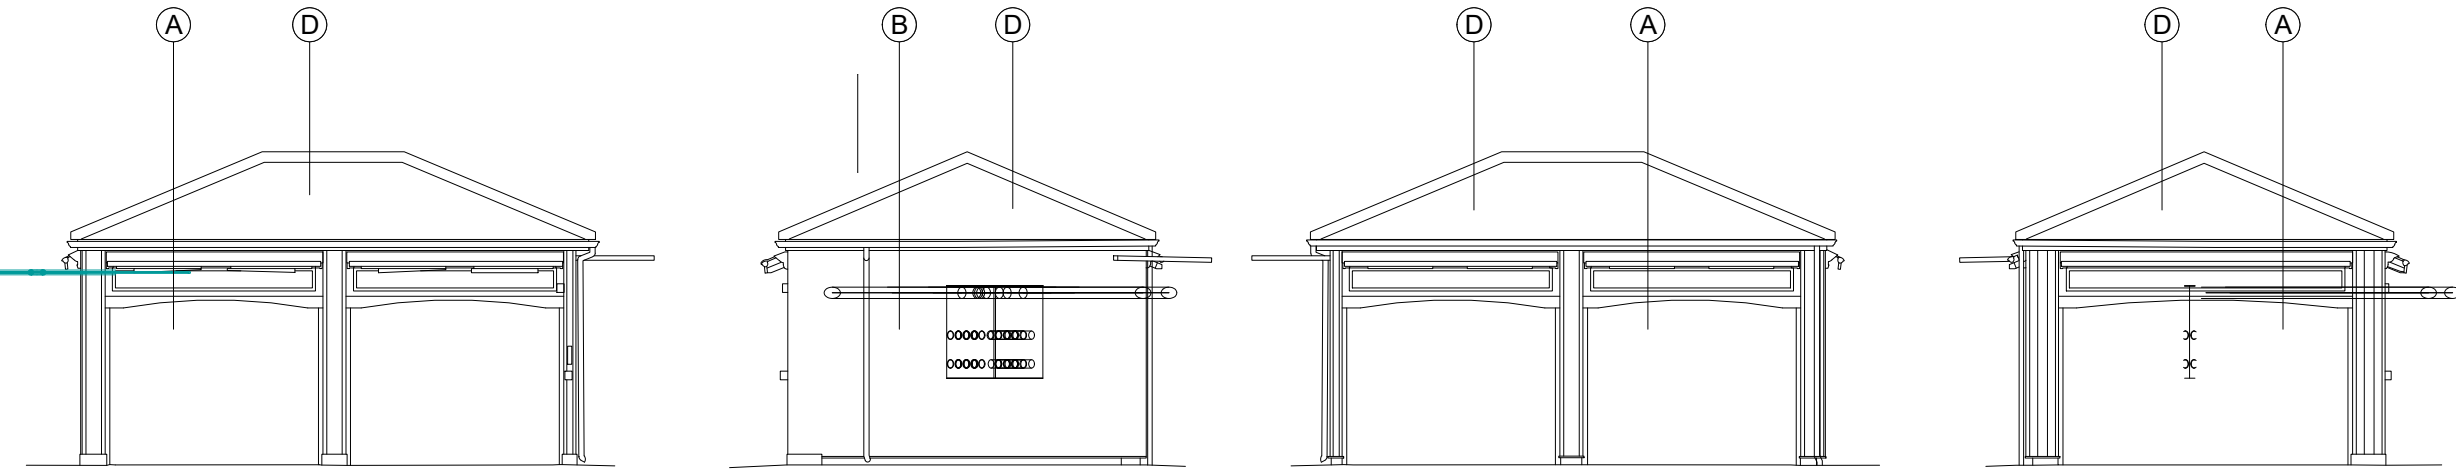

West Elevation


South Elevation

East Elevation

North Elevation

Existing Outdoor Stalls Block 1

1 : 100

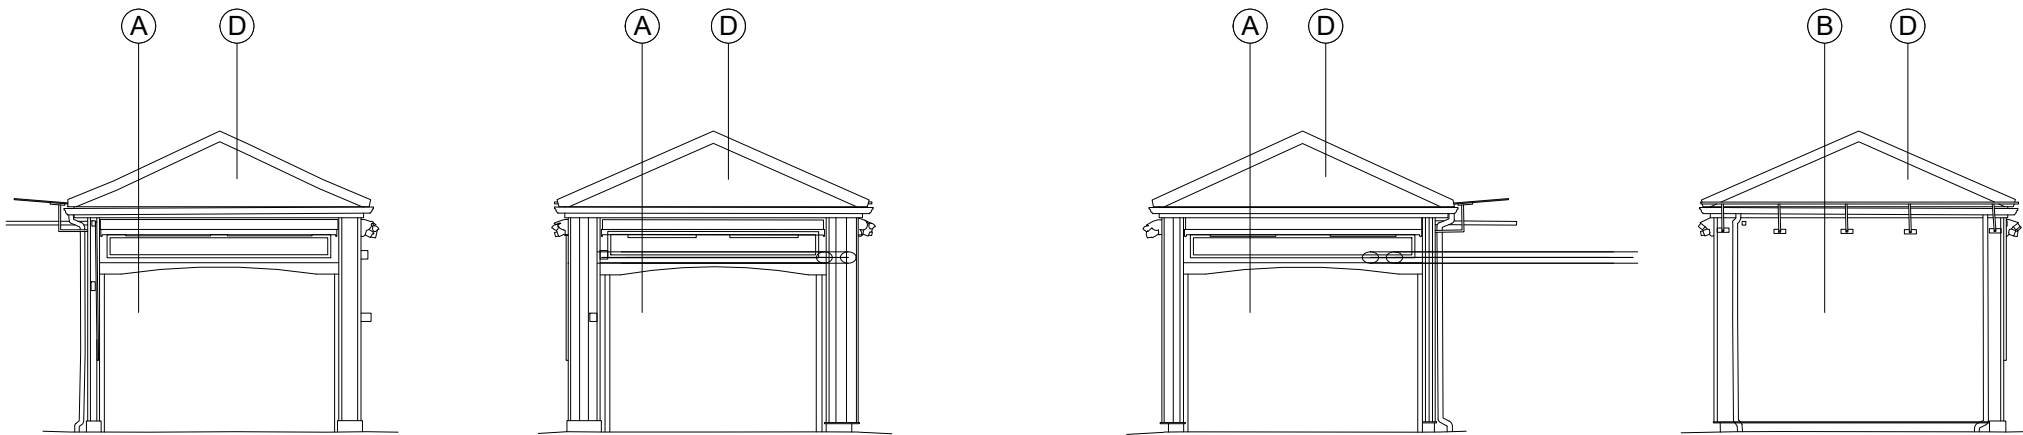

West Elevation

South Elevation

East Elevation


North Elevation

Existing Outdoor Stalls Block 2

1 : 100



SCALE 1:100

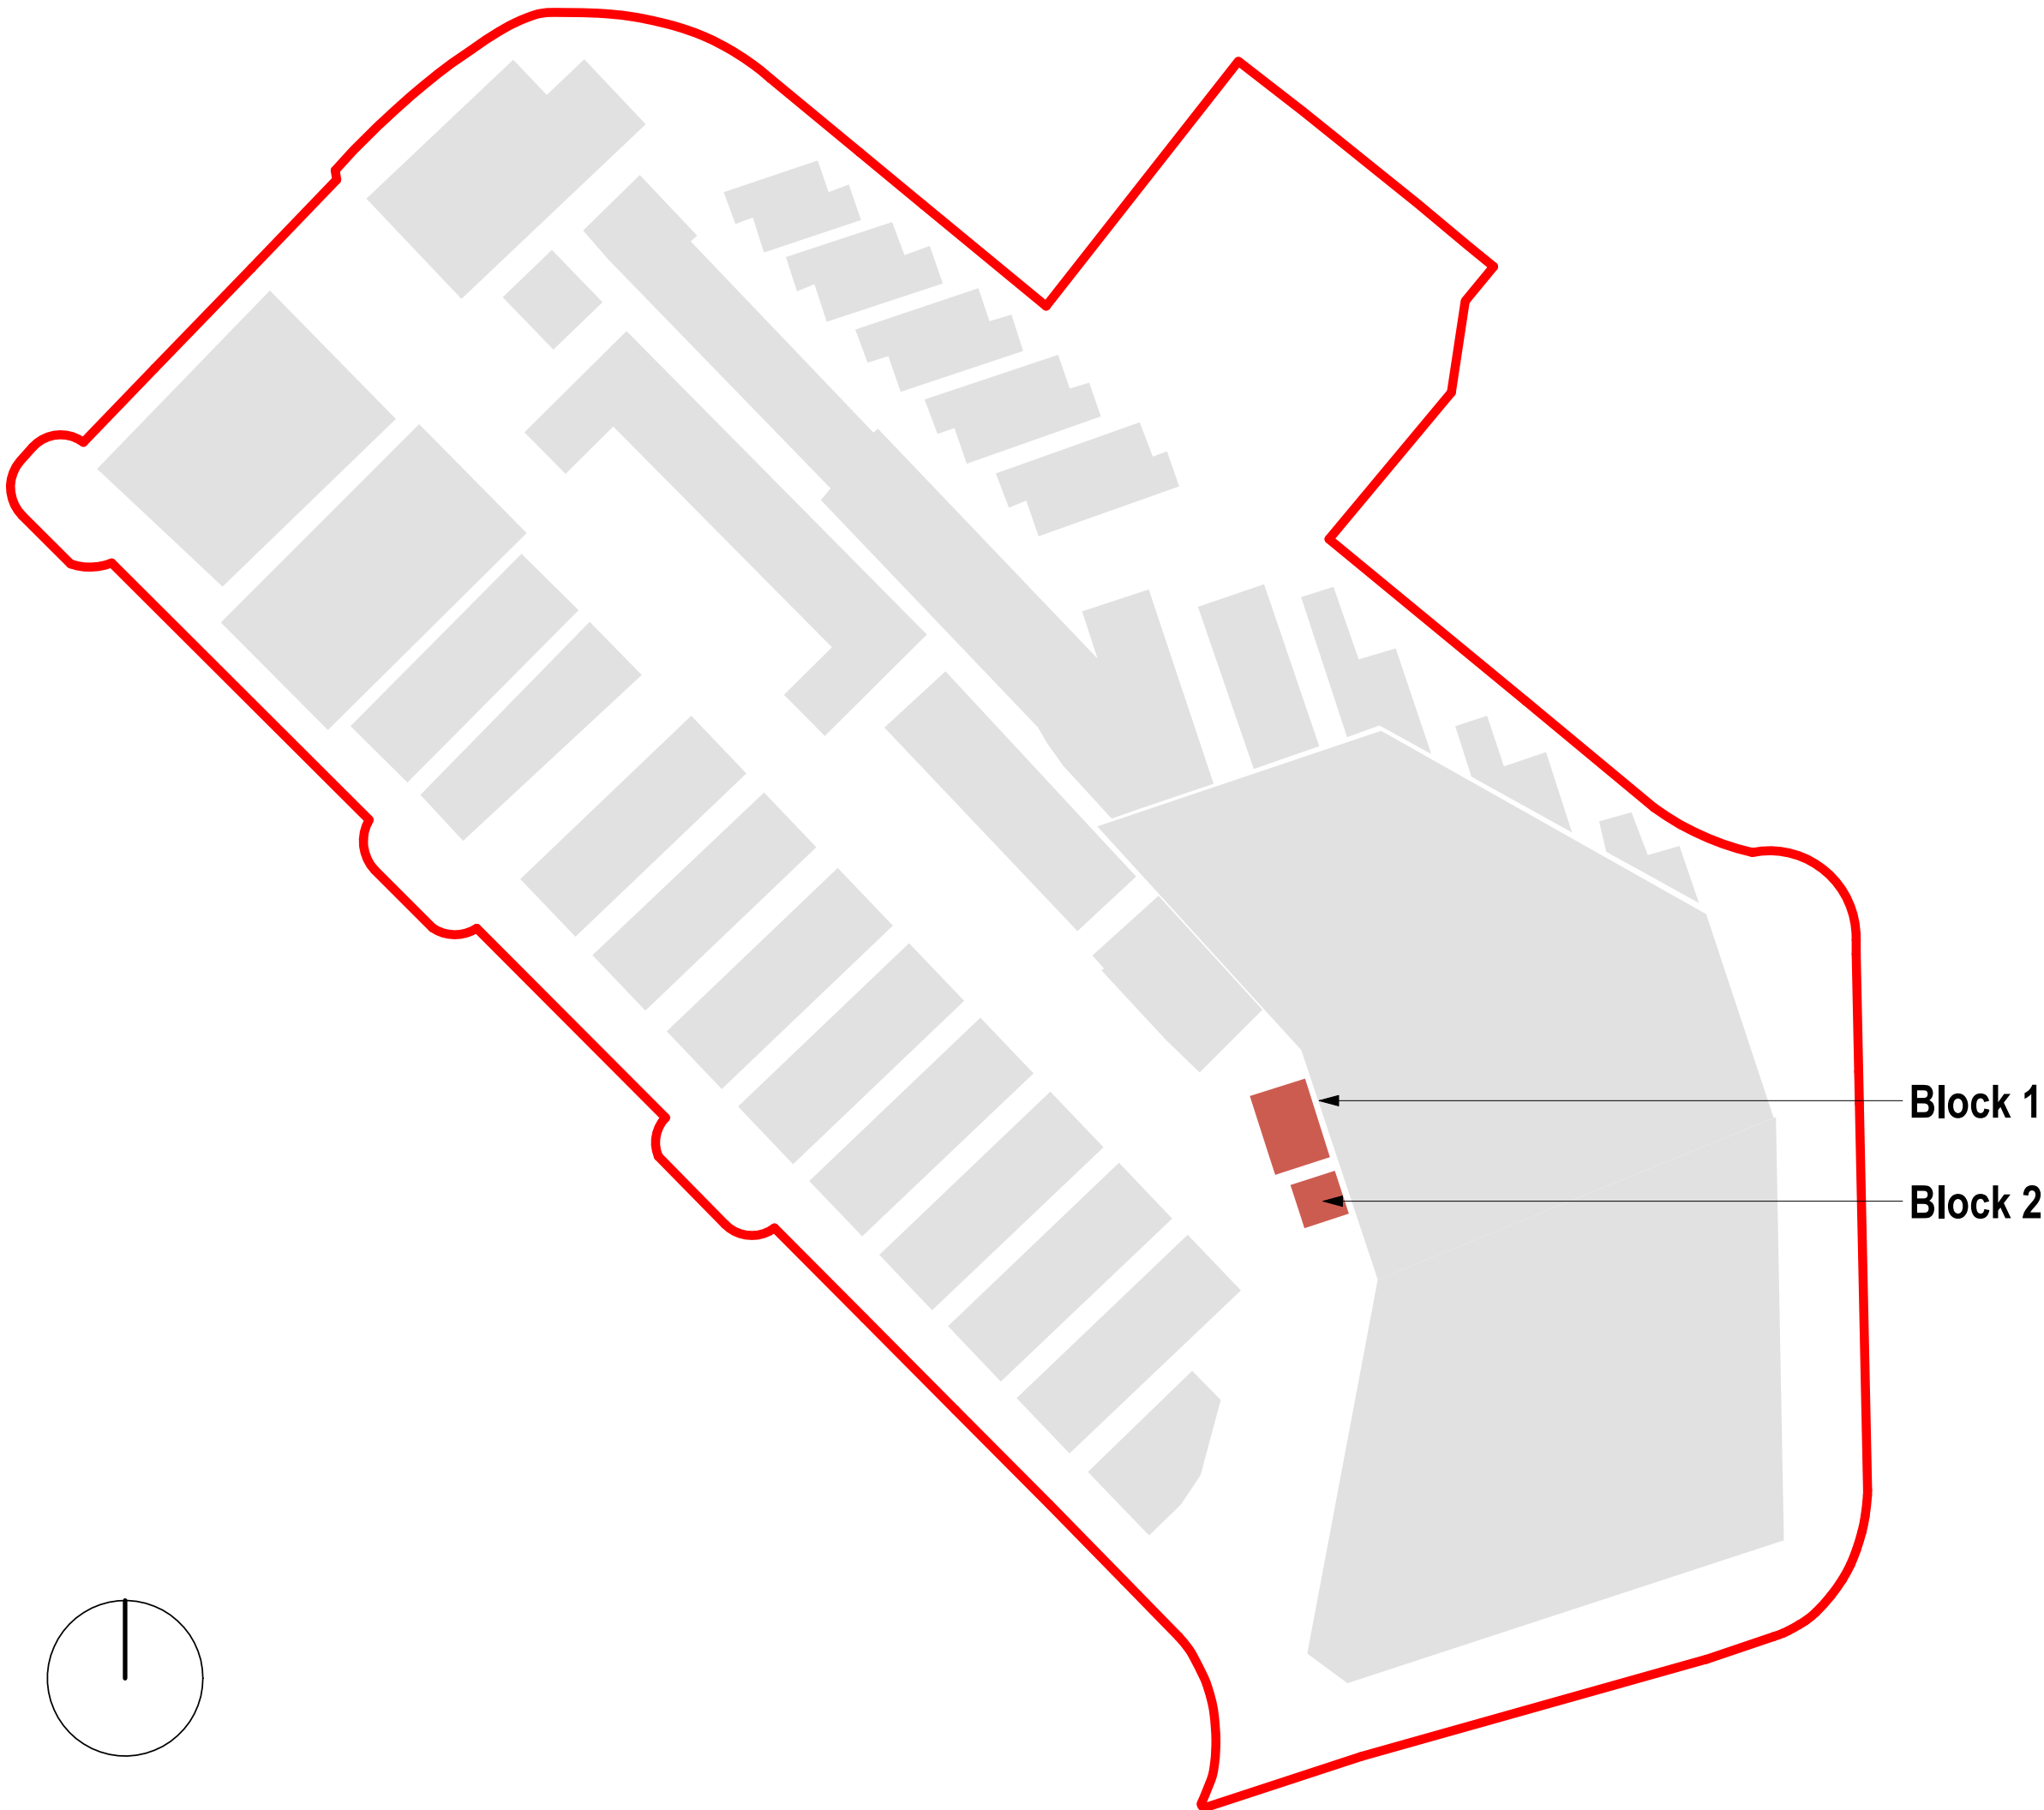

Existing outdoor stalls key

1 : 500

BUILDING DESIGN PARTNERSHIP SHALL HAVE NO RESPONSIBILITY FOR ANY USE MADE OF THIS DOCUMENT OTHER THAN FOR THAT WHICH IT WAS PREPARED AND ISSUED.

ALL DIMENSIONS SHOULD BE CHECKED ON SITE.

DO NOT SCALE FROM THIS DRAWING.

ANY DRAWING ERRORS OR DIVERGENCIES SHOULD BE BROUGHT TO THE ATTENTION OF BUILDING DESIGN PARTNERSHIP AT THE ADDRESS SHOWN BELOW.

DRAWINGS SHALL BE READ IN CONJUNCTION WITH THE FOLLOWING BEFORE WORK COMMENCES:

- THE COM DESIGN ISSUES REGISTER
- THE BDP RISK SERIES OF DRAWINGS
- THE PROJECT COM RISK REGISTER

NOTES

P03	Planning Submission	TB	RG	12/08/24
-----	---------------------	----	----	----------



3 St Paul's Place
129 Norfolk Street
Sheffield
S1 2JE
United Kingdom
T +44 (0)114 273 1641
www.bdp.com

BDP.

Dewsbury Market

P3001350 | S4 - Stage Approval

Existing Elevations_Market Stalls

DMTP-BDP-OM-SL-EL-A-20005

SCALE
As
indicated

DATE FIRST ISSUED
16/02/24

REVISION
P03