



Key


- A Shutter
- B Wood gable finish
- C Stone
- D Slate

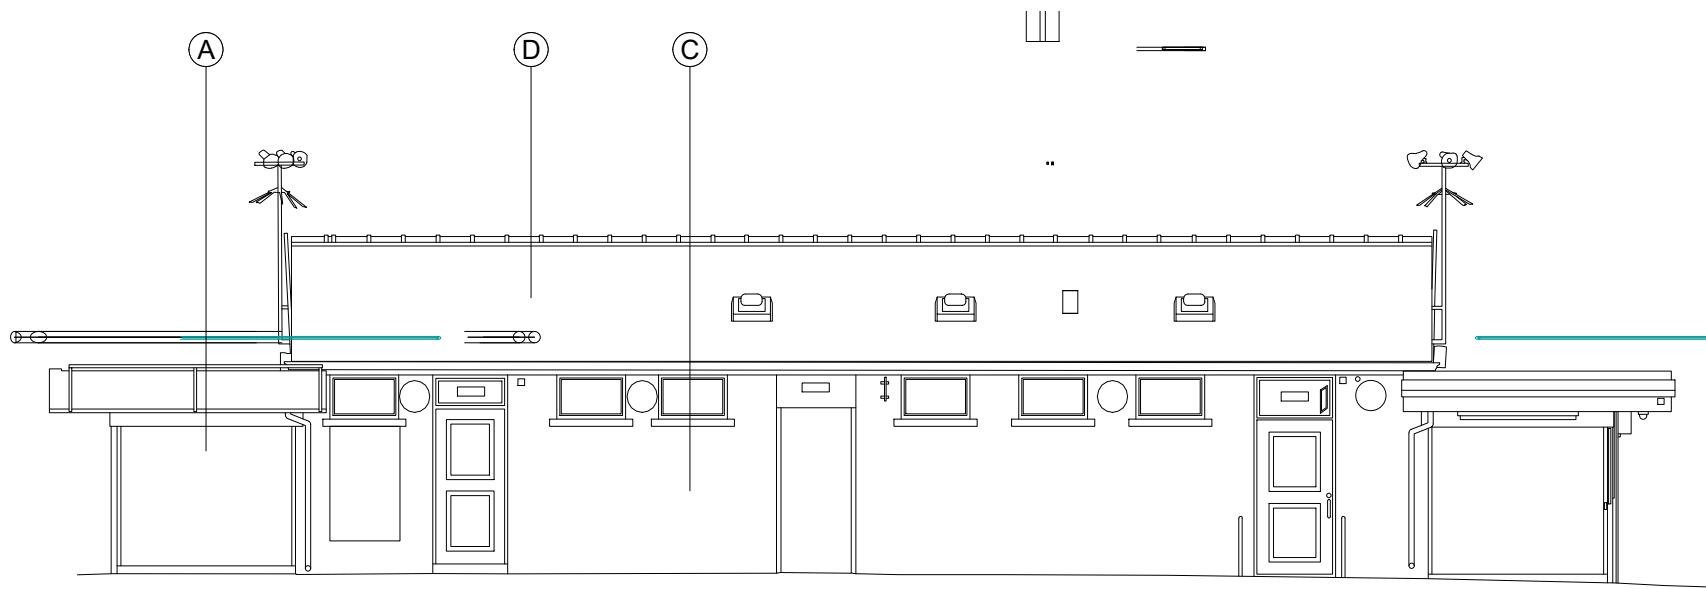


West Elevation

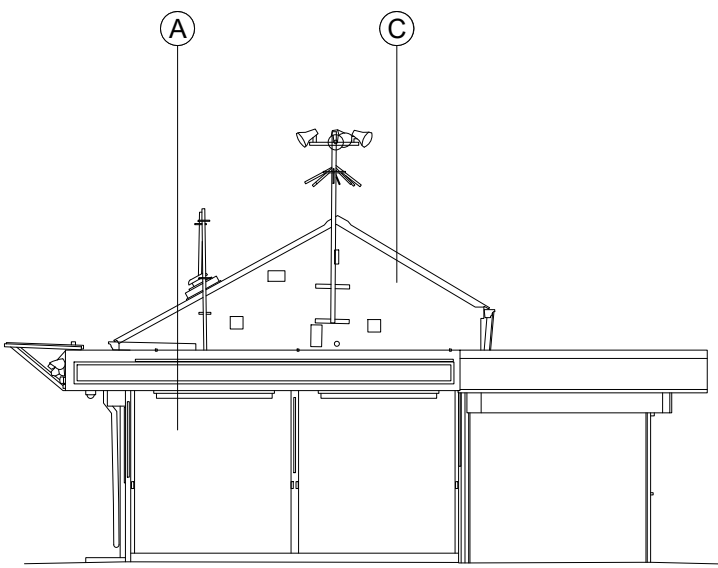

South Elevation

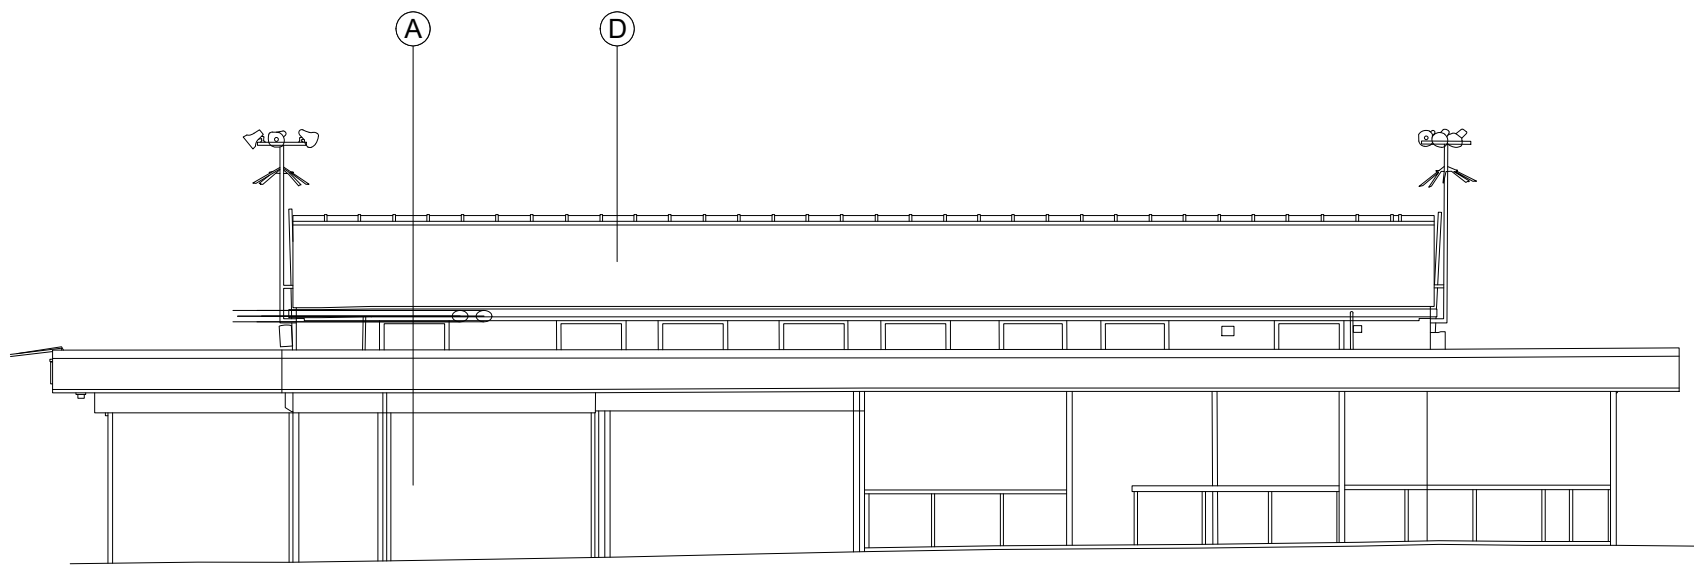

East Elevation

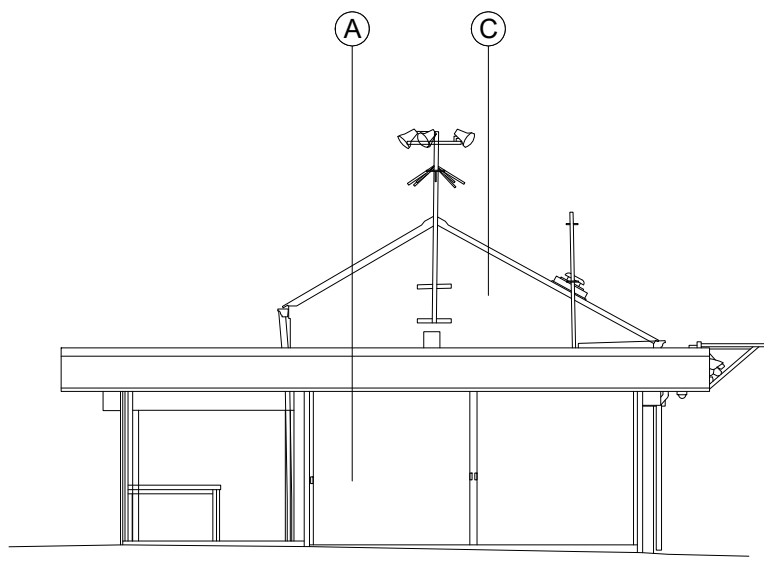


North Elevation

Existing Toilet Block 1


1 : 100

Key


- A Shutter
- B Wood gable finish
- C Stone
- D Slate

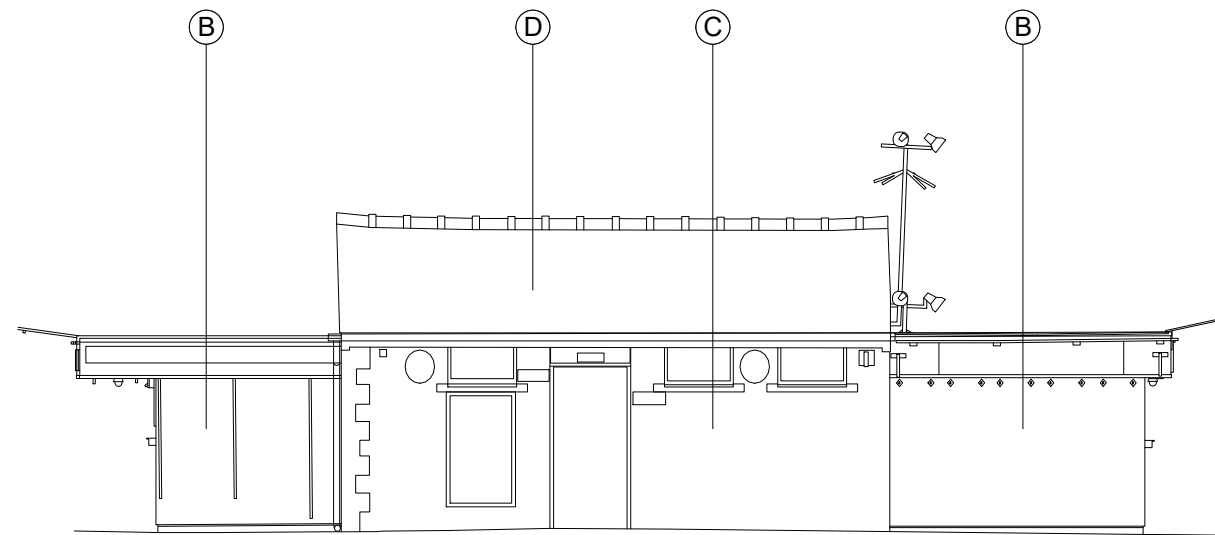


West Elevation

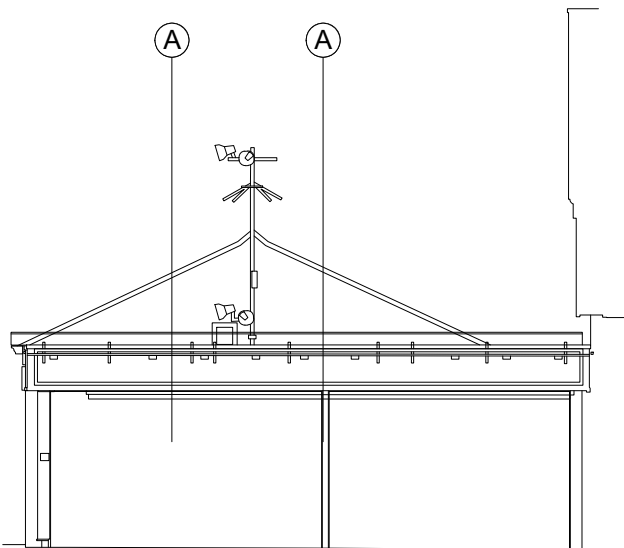


South Elevation

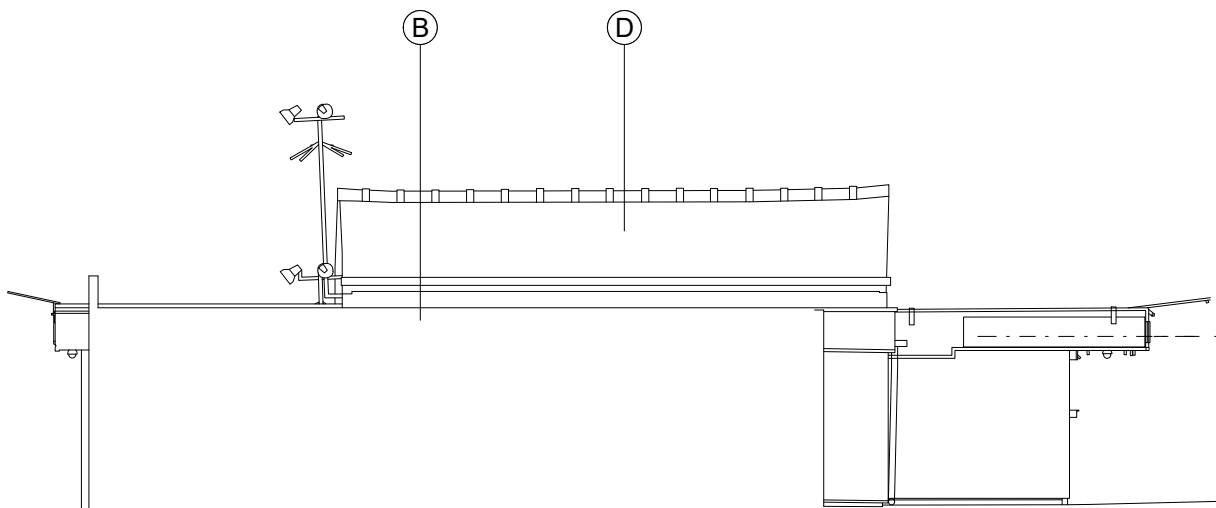

East Elevation

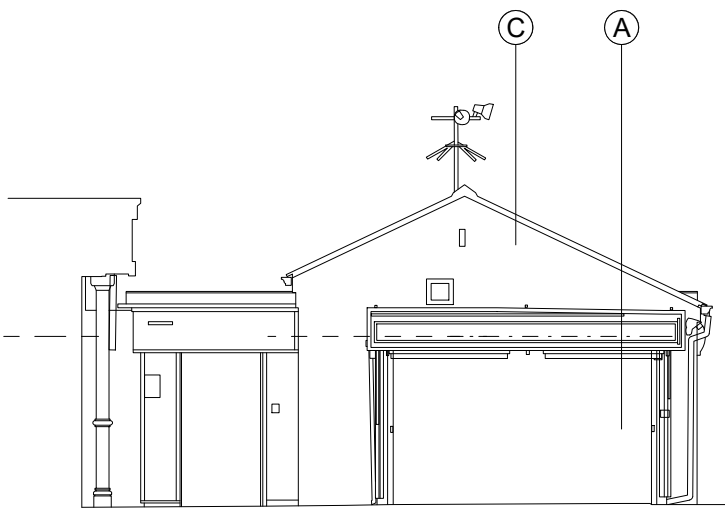

North Elevation

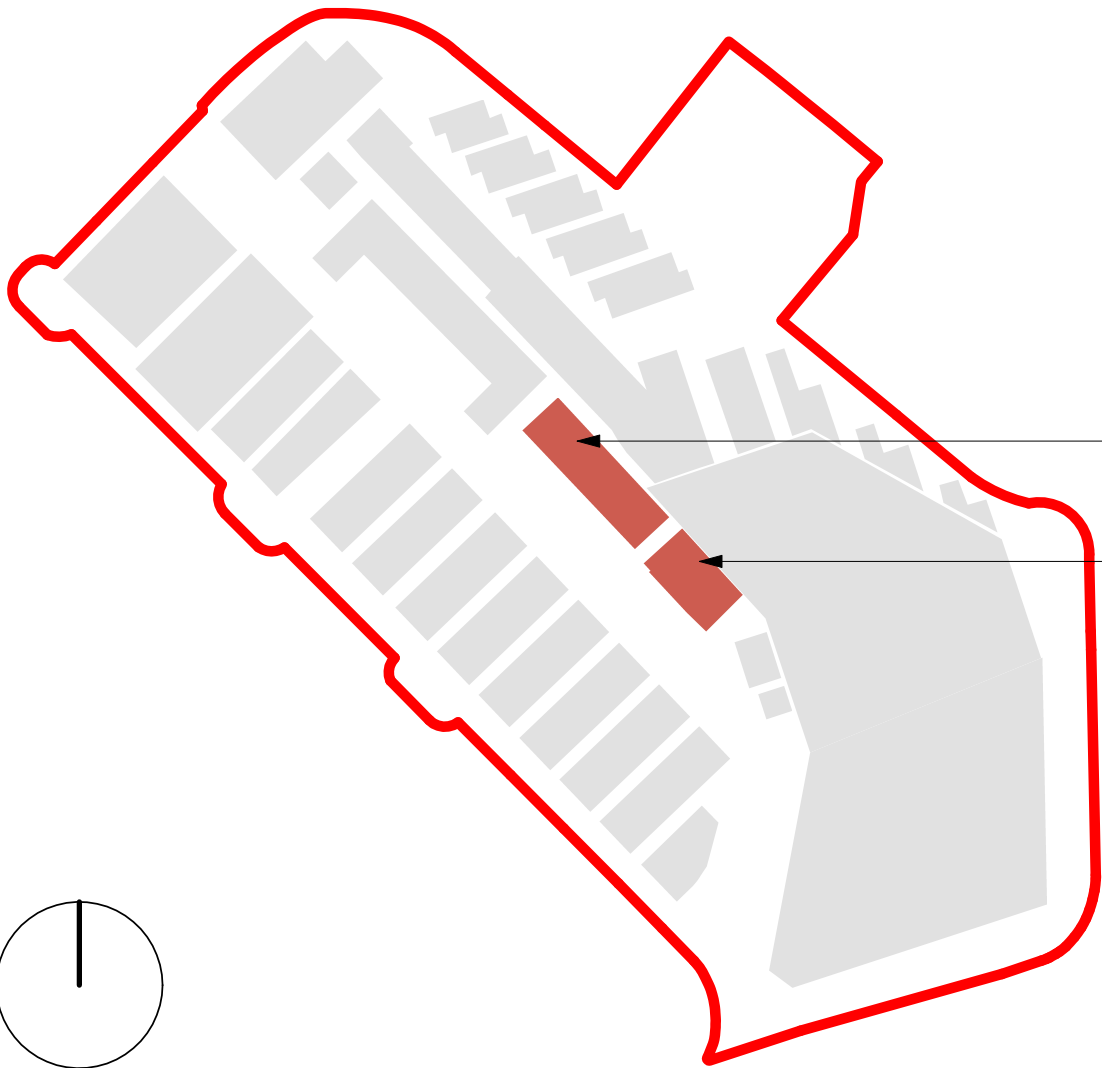

Existing Toilet Block 2

1 : 100



SCALE 1:100

NOTES

BUILDING DESIGN PARTNERSHIP SHALL HAVE NO RESPONSIBILITY FOR ANY USE MADE OF THIS DOCUMENT OTHER THAN FOR THAT WHICH IT WAS PREPARED AND ISSUED.

ALL DIMENSIONS SHOULD BE CHECKED ON SITE.

DO NOT SCALE FROM THIS DRAWING.

ANY DRAWING ERRORS OR DIVERGENCIES SHOULD BE BROUGHT TO THE ATTENTION OF BUILDING DESIGN PARTNERSHIP AT THE ADDRESS SHOWN BELOW.

DRAWINGS SHALL BE READ IN CONJUNCTION WITH THE FOLLOWING BEFORE WORK COMMENCES:

- THE COM DESIGN ISSUES REGISTER
- THE BDP RISK SERIES OF DRAWINGS
- THE PROJECT COM RISK REGISTER

P03	Planning Submission	TB	RG	12/08/24
REVISION	DESCRIPTION	DRAWN	CHECKED	DATE



3 St Paul's Place
129 Norfolk Street
Sheffield
S1 2JE
United Kingdom
T +44 (0)114 273 1641
www.bdp.com

BDP.

Dewsbury Market

P3001350 | S4 - Stage Approval

Existing Elevations - WC Blocks

DMTP-BDP-OM-SL-EL-A-20004

SCALE
As
indicated

DATE FIRST ISSUED
16/02/24

REVISION
P03