


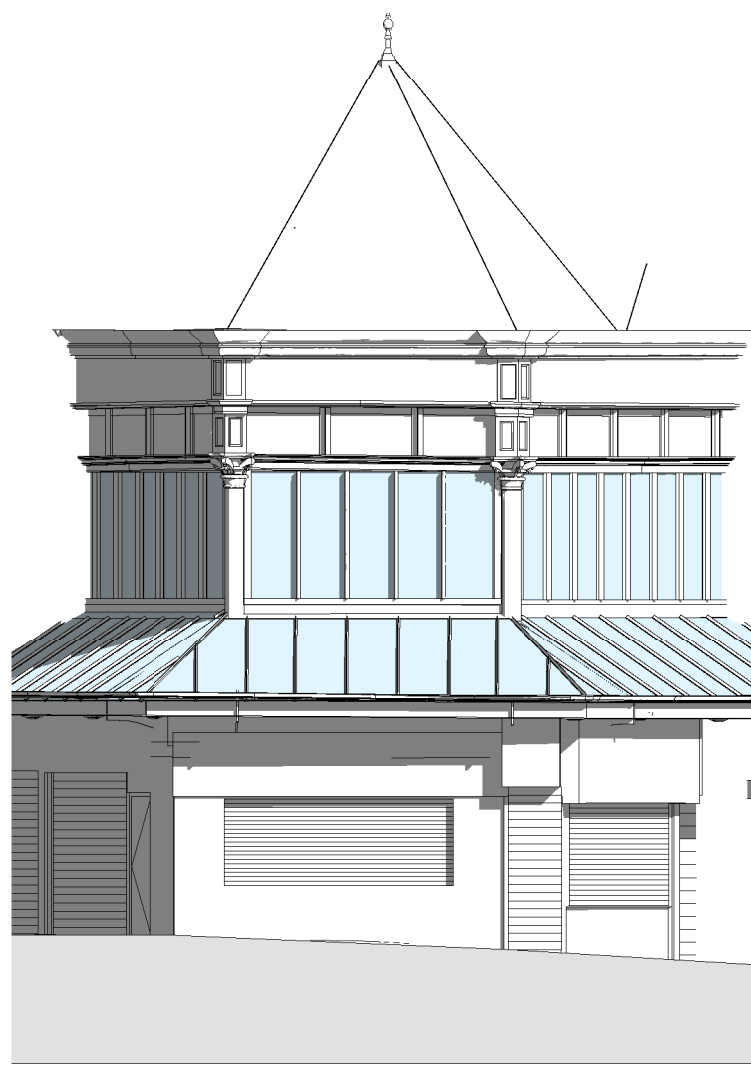


Market Hall_South Elevation 1_Existing
1 : 100




Market Hall_South Elevation 2_Existing
1 : 100


- A Original glazed roof
- B Original slate roof
- C Original Structure
- D Existing decorative iron girder panel with rosette detailing
- E Existing glazing to upper levels of facade
- F Original glazed canopy
- G Existing stalls
- H Existing roof vents
- I Glazing at upper level of facade and on canopy replaced
- J Curtain wall glazing with bifold doors and separate entrance doors
- K Curtain wall glazing with automatic sliding doors
- L Fixed curtain wall glazing
- M Sliding glass panels
- N Glazed brick / brick slip finish
- O Original glazed roof replaced
- P Original slate roof repaired as necessary
- Q Metal Louvres (locations TBC)
- R Opaque panels to screen internal arrangement e.g plant space
- S Signage zone
- T Glazed louvres in facade forming part of ventilation strategy (locations TBC)
- U Existing signage repaired and repainted
- V Fixed stepped gantries
- W Roof maintenance access walkway and handrail
- X Extract vent cowl
- Y Removable panel for roof access
- Z Rainwater drainage goods

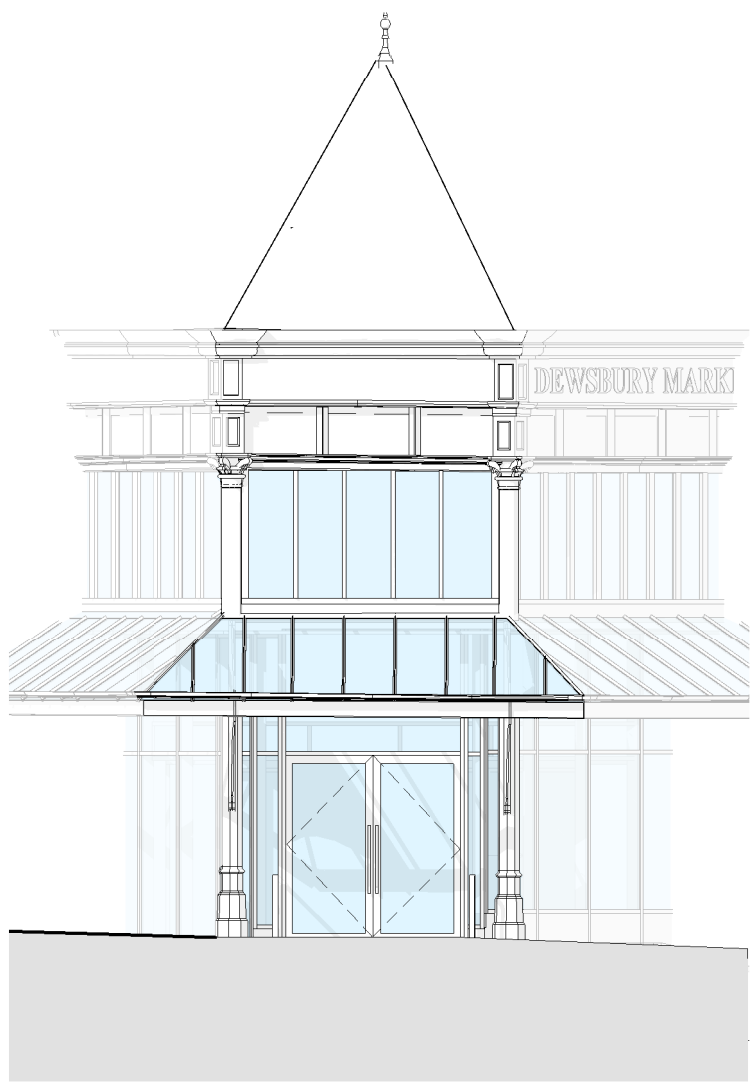

Market Hall_South Elevation 1_Proposed
1 : 100

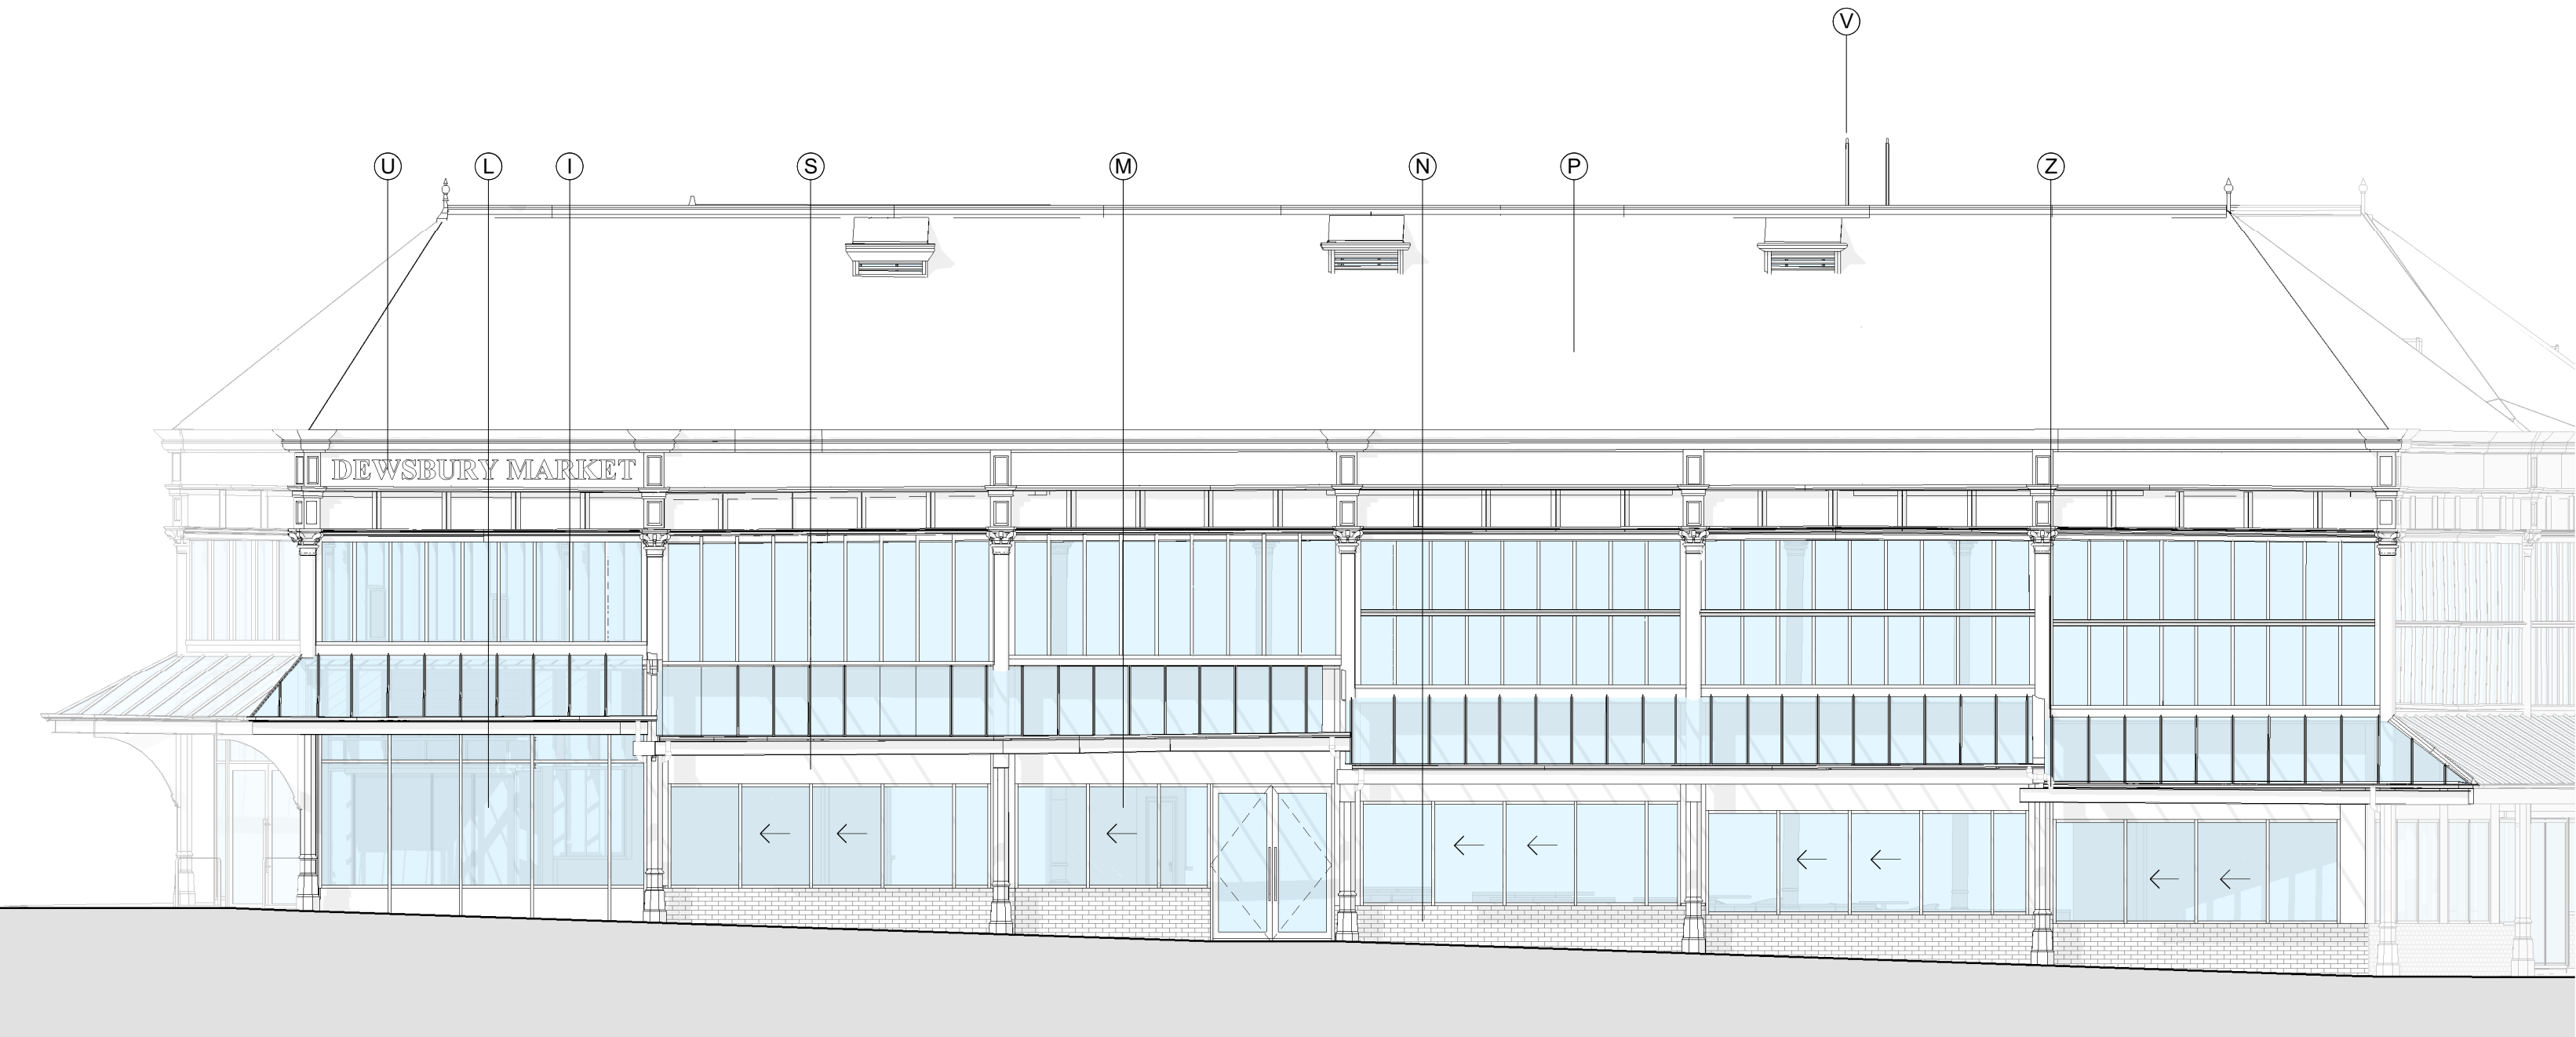

Market Hall_South Elevation 2_Proposed
1 : 100

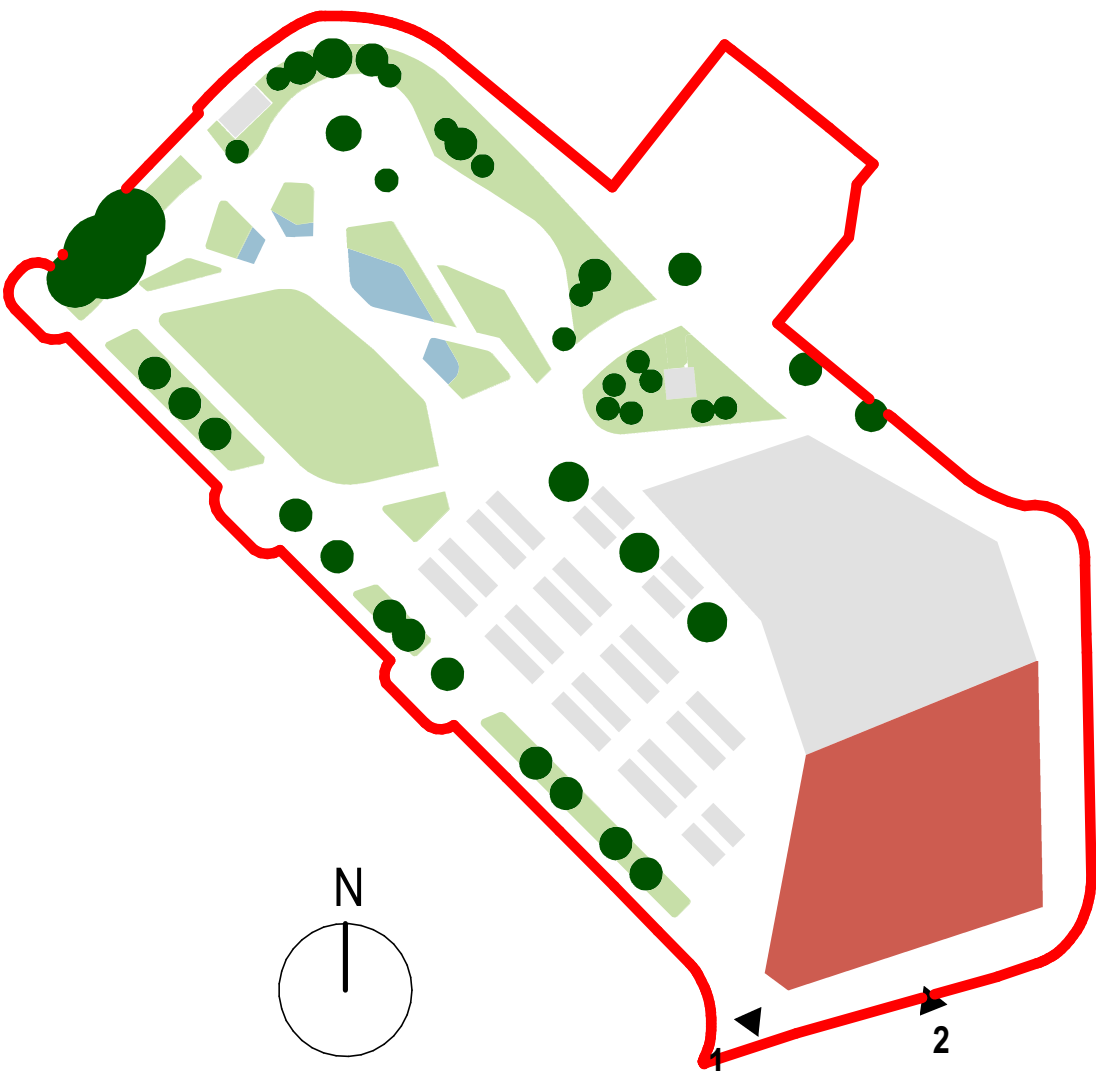

0m 2m 4m 6m 8m 10m
SCALE 1:100

NOTES

BUILDING DESIGN PARTNERSHIP SHALL HAVE NO RESPONSIBILITY FOR ANY USE MADE OF THIS DOCUMENT OTHER THAN FOR THAT WHICH IT WAS PREPARED AND ISSUED.
ALL DIMENSIONS SHOULD BE CHECKED ON SITE.
DO NOT SCALE FROM THIS DRAWING.
ANY DRAWING ERRORS OR DIVERGENCIES SHOULD BE BROUGHT TO THE ATTENTION OF BUILDING DESIGN PARTNERSHIP AT THE ADDRESS SHOWN BELOW.
DRAWINGS SHALL BE READ IN CONJUNCTION WITH THE FOLLOWING BEFORE WORK COMMENCES:
• THE COM DESIGN ISSUES REGISTER
• THE BDP RISK SERIES OF DRAWINGS
• THE PROJECT COM RISK REGISTER

P04	Planning Submission	TB	RG	12/08/24
REVISION	DESCRIPTION	DRAWN	CHECKED	DATE



3 St Paul's Place
129 Norfolk Street
Sheffield
S1 2JE
United Kingdom
T +44 (0)114 273 1641
www.bdp.com

BDP.

Dewsbury Market

P3001350 | S4 - Stage Approval

Market Hall South Elevations
Existing and Proposed

DMTP-BDP-MH-XX-EL-A-20002

SCALE
As
indicated

DATE FIRST ISSUED
16/02/24

REVISION
P04