


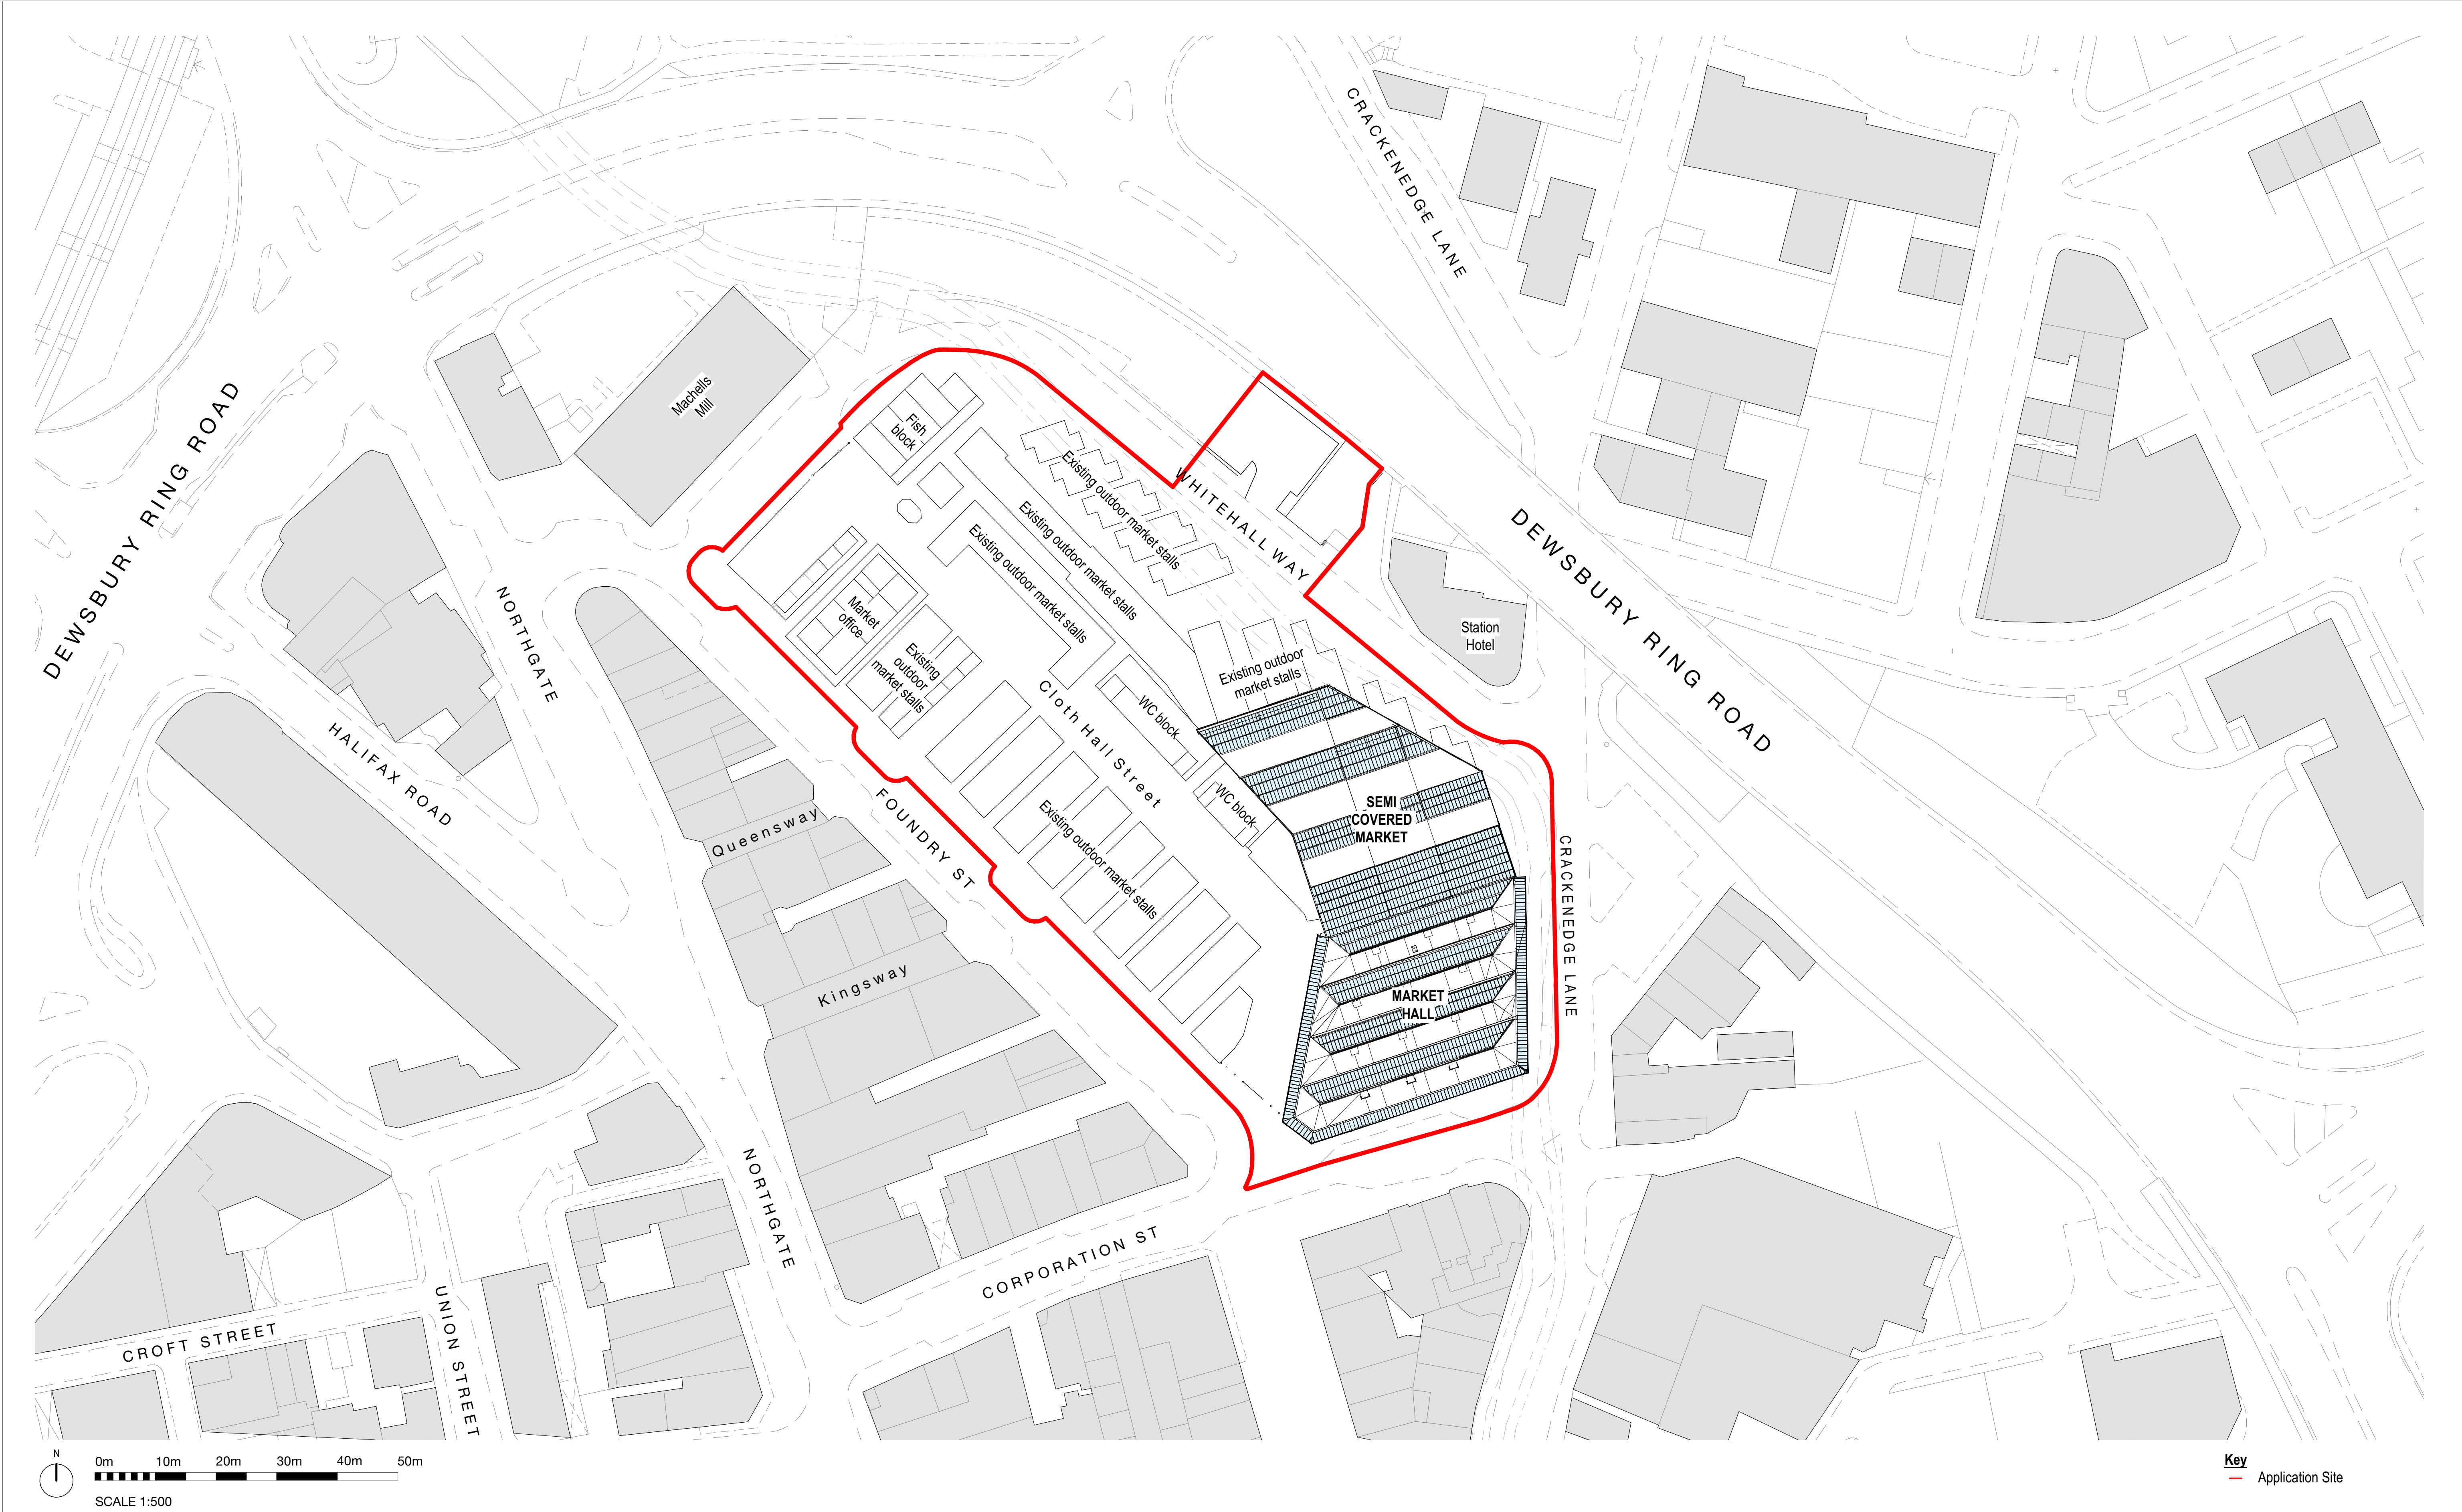

BUILDING DESIGN PARTNERSHIP SHALL HAVE NO RESPONSIBILITY FOR ANY USE MADE OF THIS DOCUMENT OTHER THAN FOR THAT WHICH IT WAS PREPARED AND ISSUED. ALL DIMENSIONS SHOULD BE CHECKED ON SITE. DO NOT SCALE FROM THIS DRAWING ANY DRAWING ERRORS OR DIVERGENCIES SHOULD BE BROUGHT TO THE ATTENTION OF BUILDING DESIGN PARTNERSHIP AT THE ADDRESS SHOWN BELOW. DRAWINGS SHALL BE READ IN CONJUNCTION WITH THE FOLLOWING BEFORE WORK COMMENCES: • THE CDM DESIGN ISSUES REGISTER • THE BDP RISK SERIES OF DRAWINGS • THE PROJECT CDM RISK REGISTER		NOTES		Key Application Site Alignment of below ground culverted watercourse and buffer zone		REVISION <table><tr><td>P04</td><td>Planning Submission</td><td>TB</td><td>RG</td><td>12/08/24</td></tr><tr><td>REVISION</td><td>DESCRIPTION</td><td>DRAWN</td><td>CHECKED</td><td>DATE</td></tr></table>		P04	Planning Submission	TB	RG	12/08/24	REVISION	DESCRIPTION	DRAWN	CHECKED	DATE	PROJECT TITLE Dewsbury Market	
P04	Planning Submission	TB	RG	12/08/24															
REVISION	DESCRIPTION	DRAWN	CHECKED	DATE															
REF. OR NUMBER P3001350		STATUS S4 - Stage Approval		DRAWING TITLE Existing Site Plan		SCALE As @ A1 indicated		DATE FIRST ISSUED 23/01/24											
DRAWING NO. DMTP-BDP-00-SL-PL-A-20002		REVISION P04		CLIENT Kirklees COUNCIL 3 St Paul's Place 129 Norfolk Street Sheffield S1 2JE United Kingdom T +44 (0)114 273 1641 www.bdp.com		BDP.													