



Rev	Date	Chk	Drw	Description
P01	19/01/24	MB	RT	WIP Drawing issued for information and coordination purposes.
P02	16/02/24	MB	RT	Modified WIP issued for information purposes.
P03	30/04/24	AB	MB	Drawing issued as Draft Planning Submission for information and review purposes. Includes revision (clouded) to canopy to accommodate highway stand off.
P04	12/06/24	MB	MB	Planning drawing issued for approval purposes. Includes amendments following ECJ process.




E1 Totum 1 East Elevation
Scale: 1 : 100

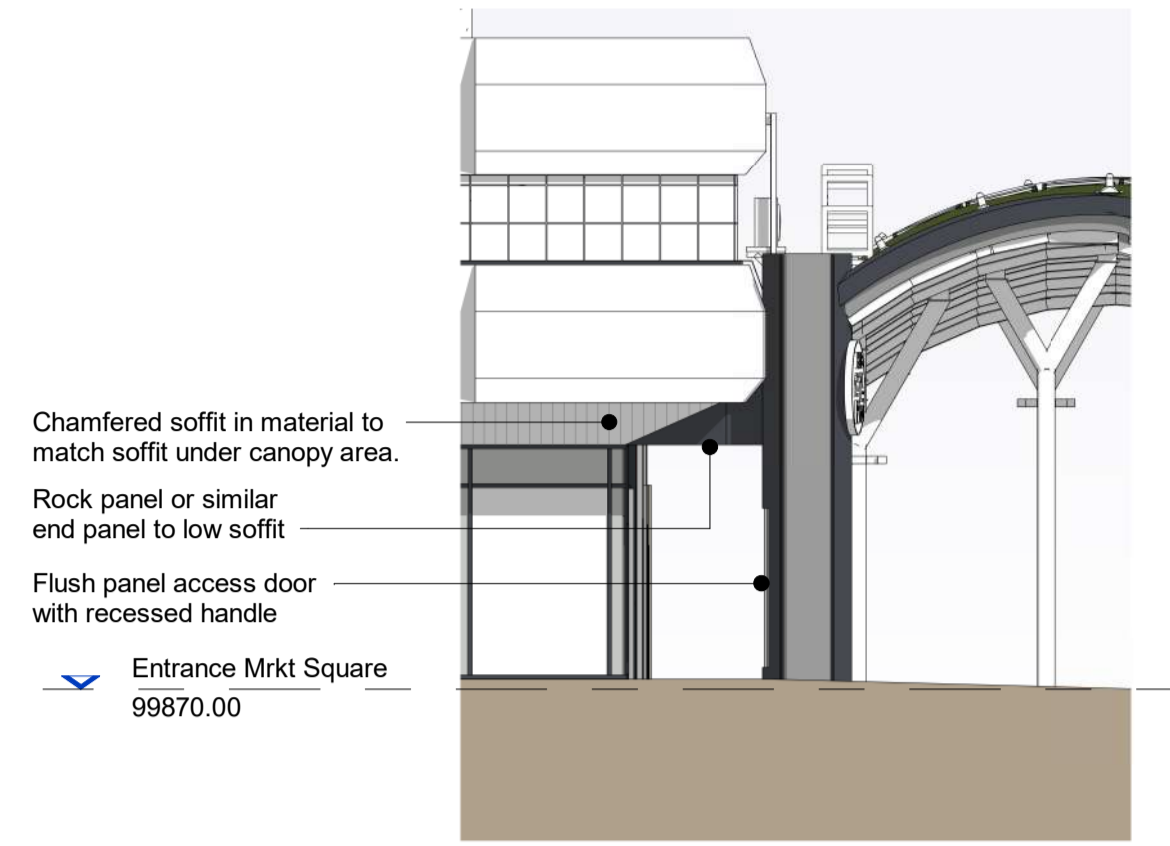


E2 Totum 1 South Elevation
Scale: 1 : 100

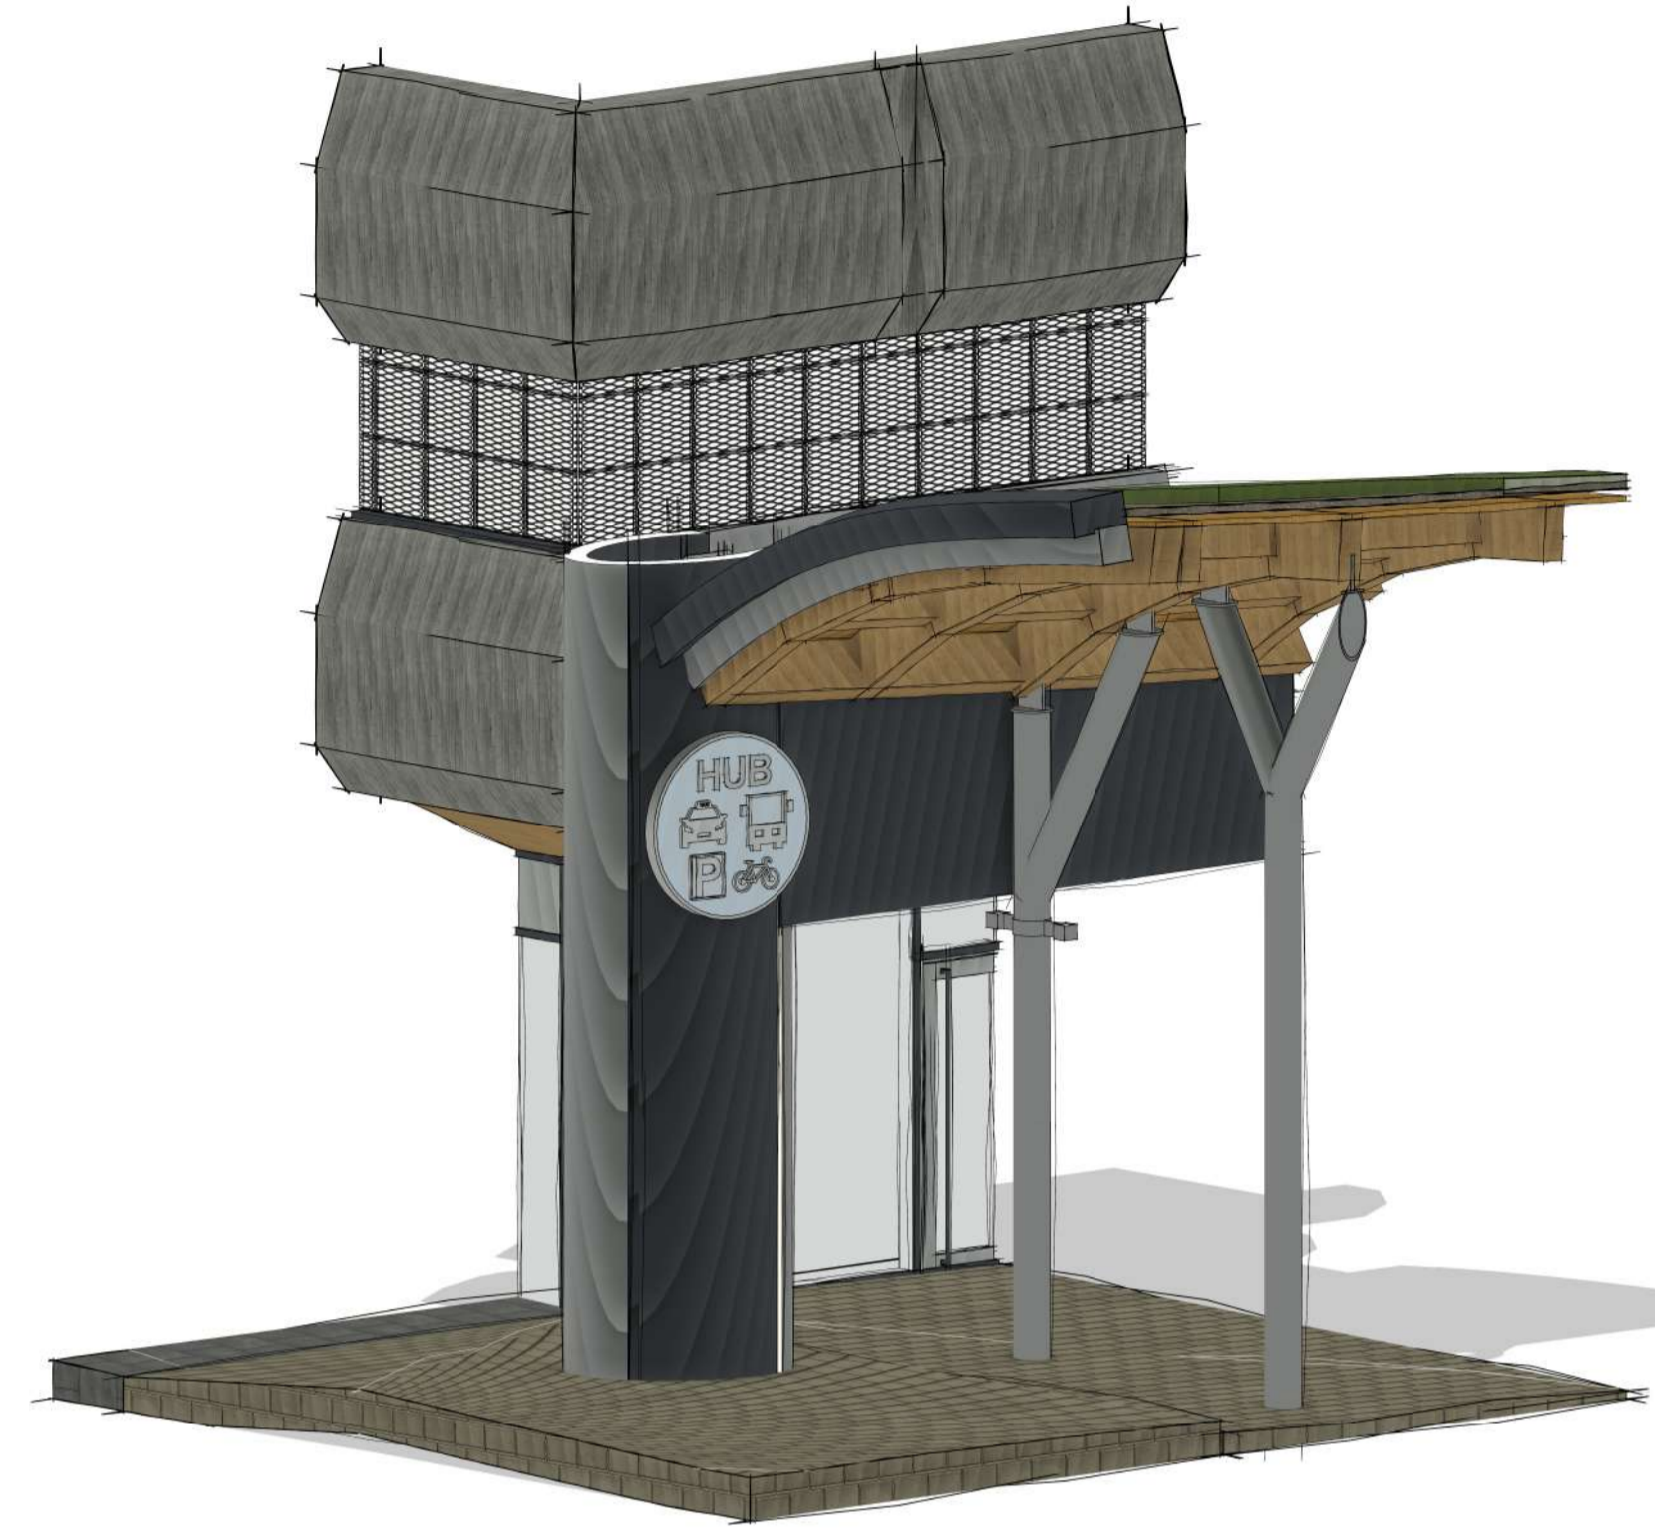


3D Totum 3D view
Scale:

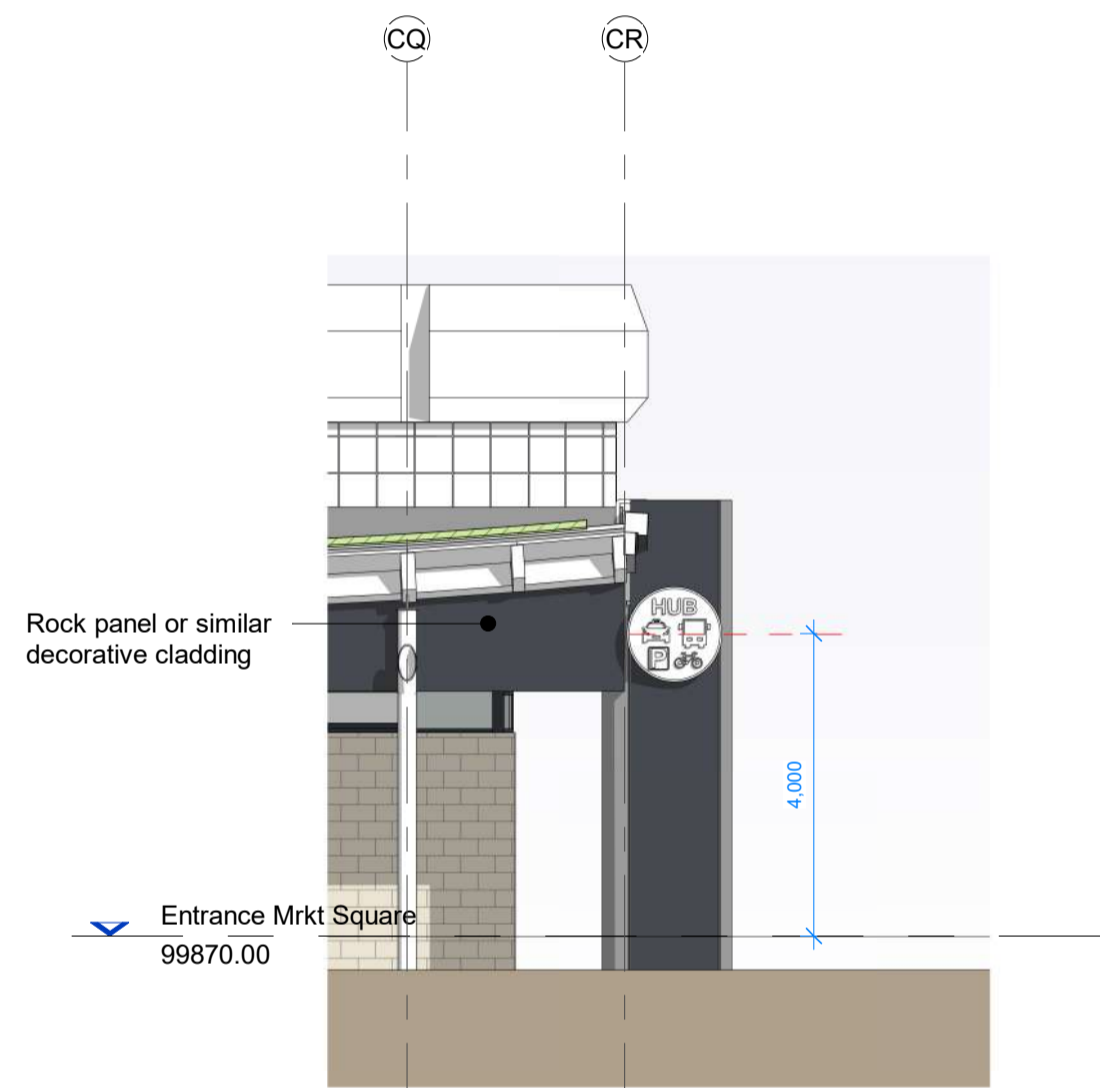


E3 Totum 2 East Elevation
Scale: 1 : 100

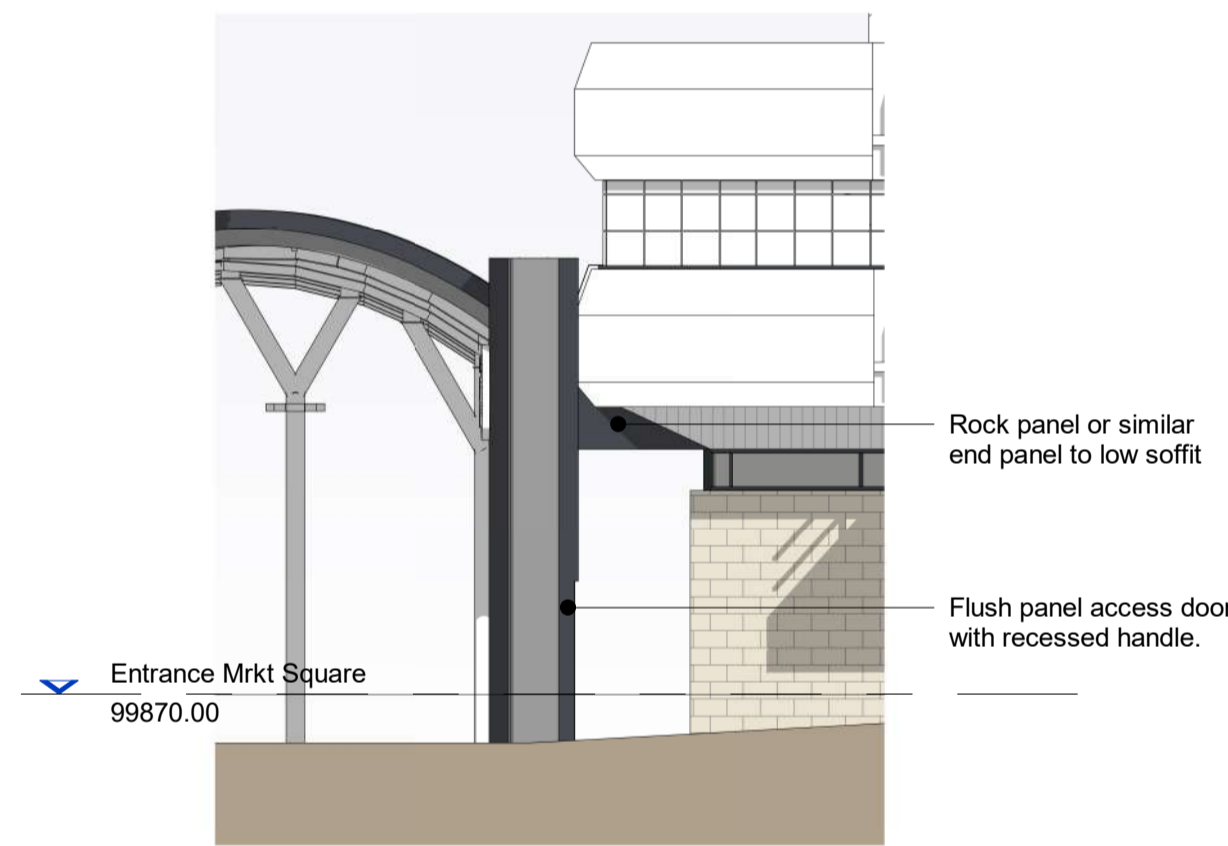


E4 Totum 2 North Elevation
Scale: 1 : 100

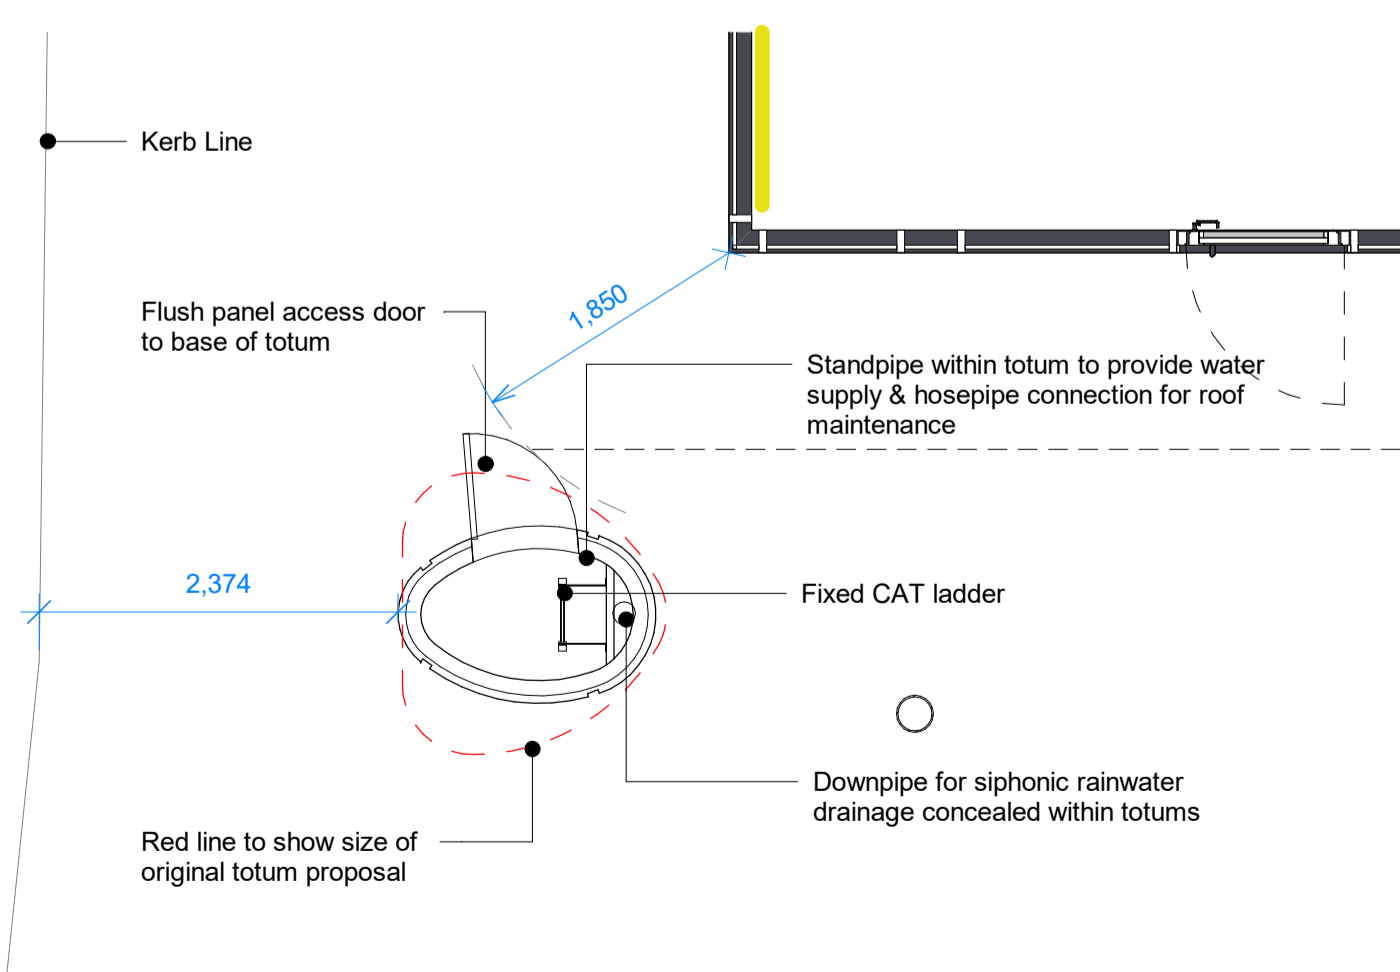

P1 Proposed Totum 1 Plan
Scale: 1 : 50

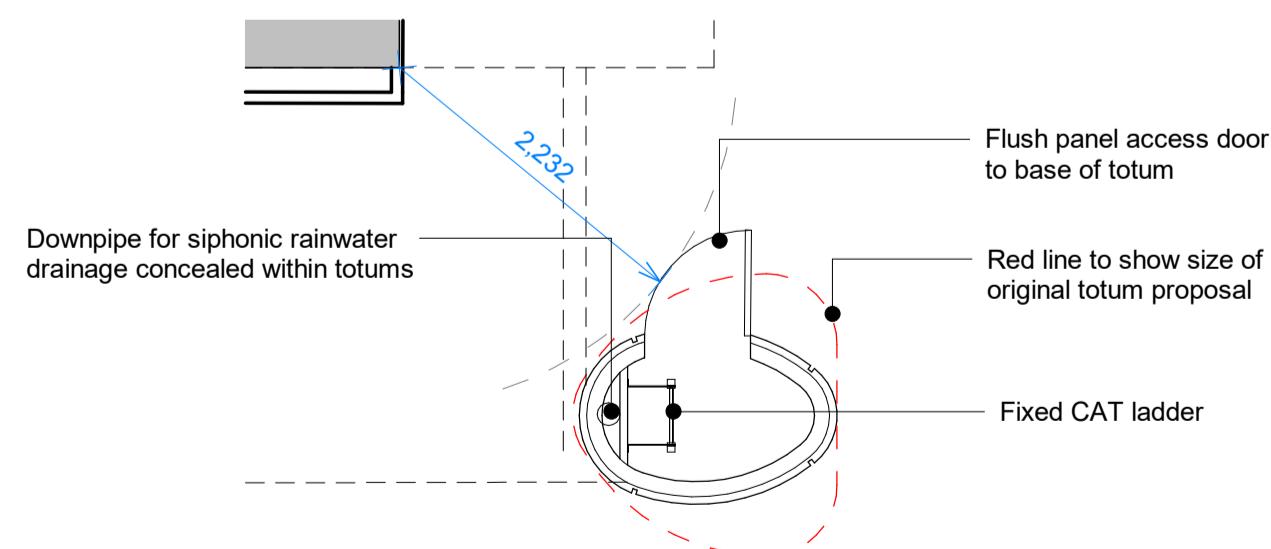

P2 Proposed Totum 2 Plan
Scale: 1 : 50

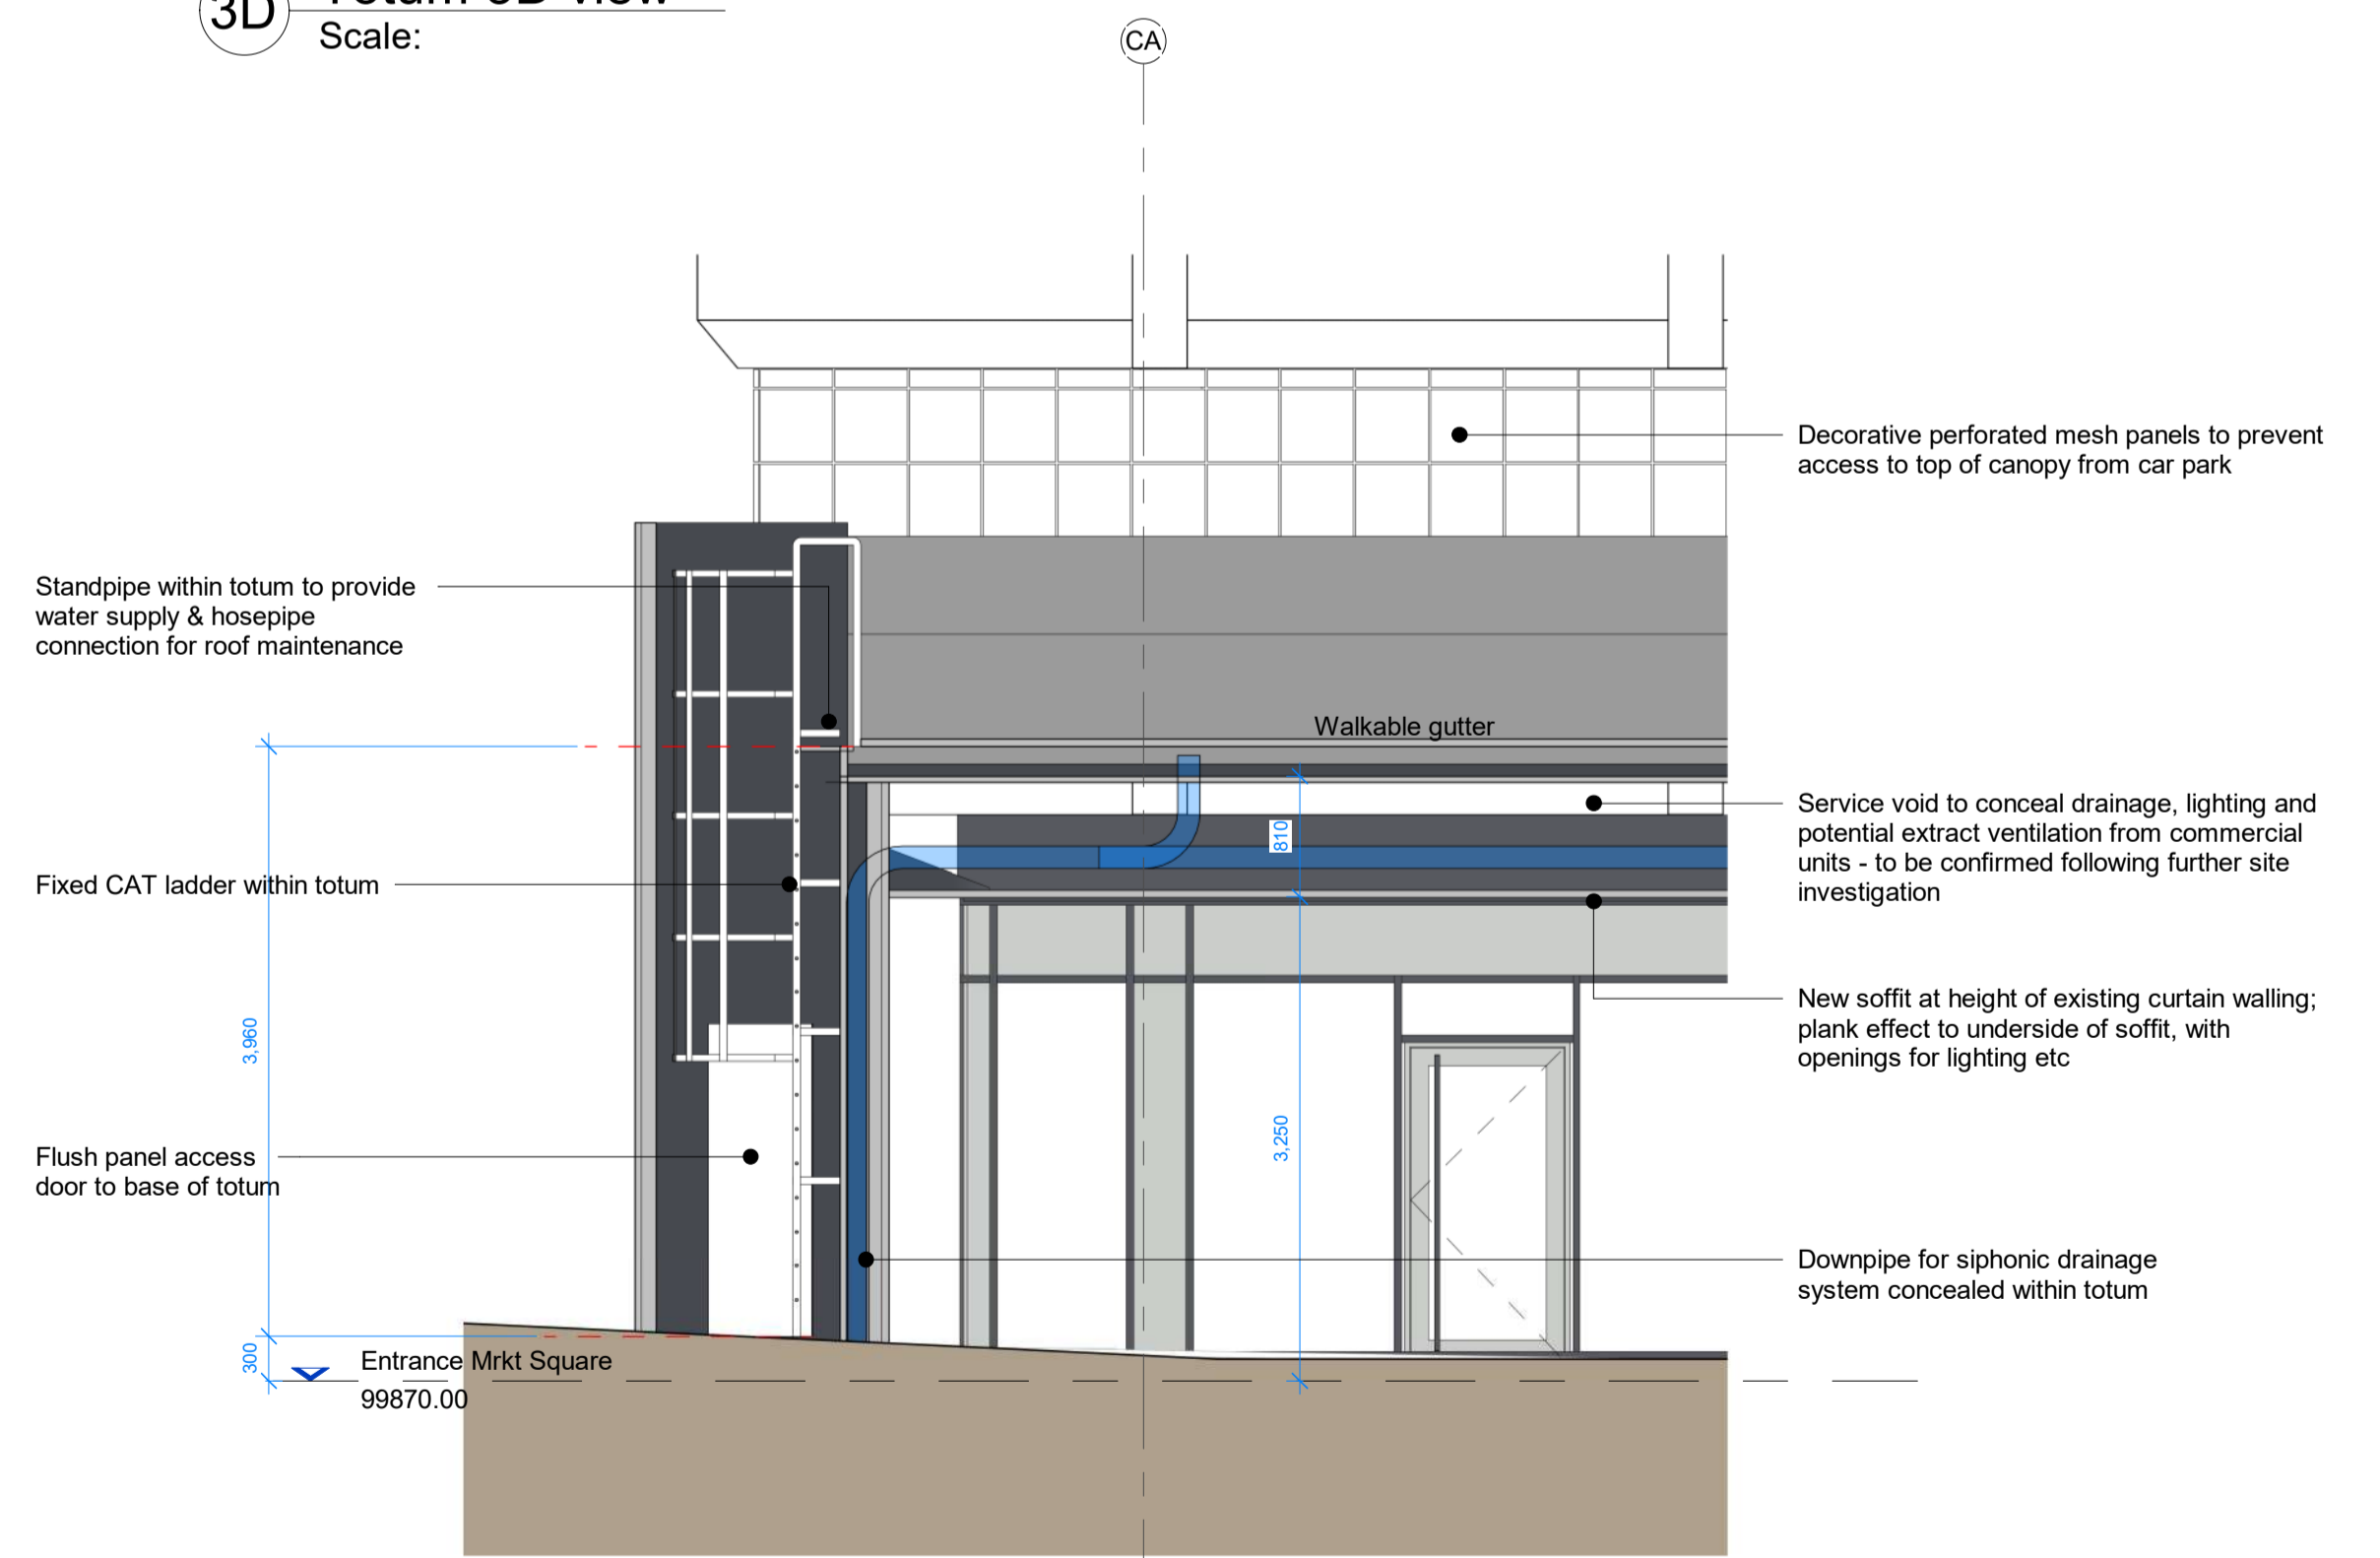

S1 Proposed Totum Section
Scale: 1 : 50