


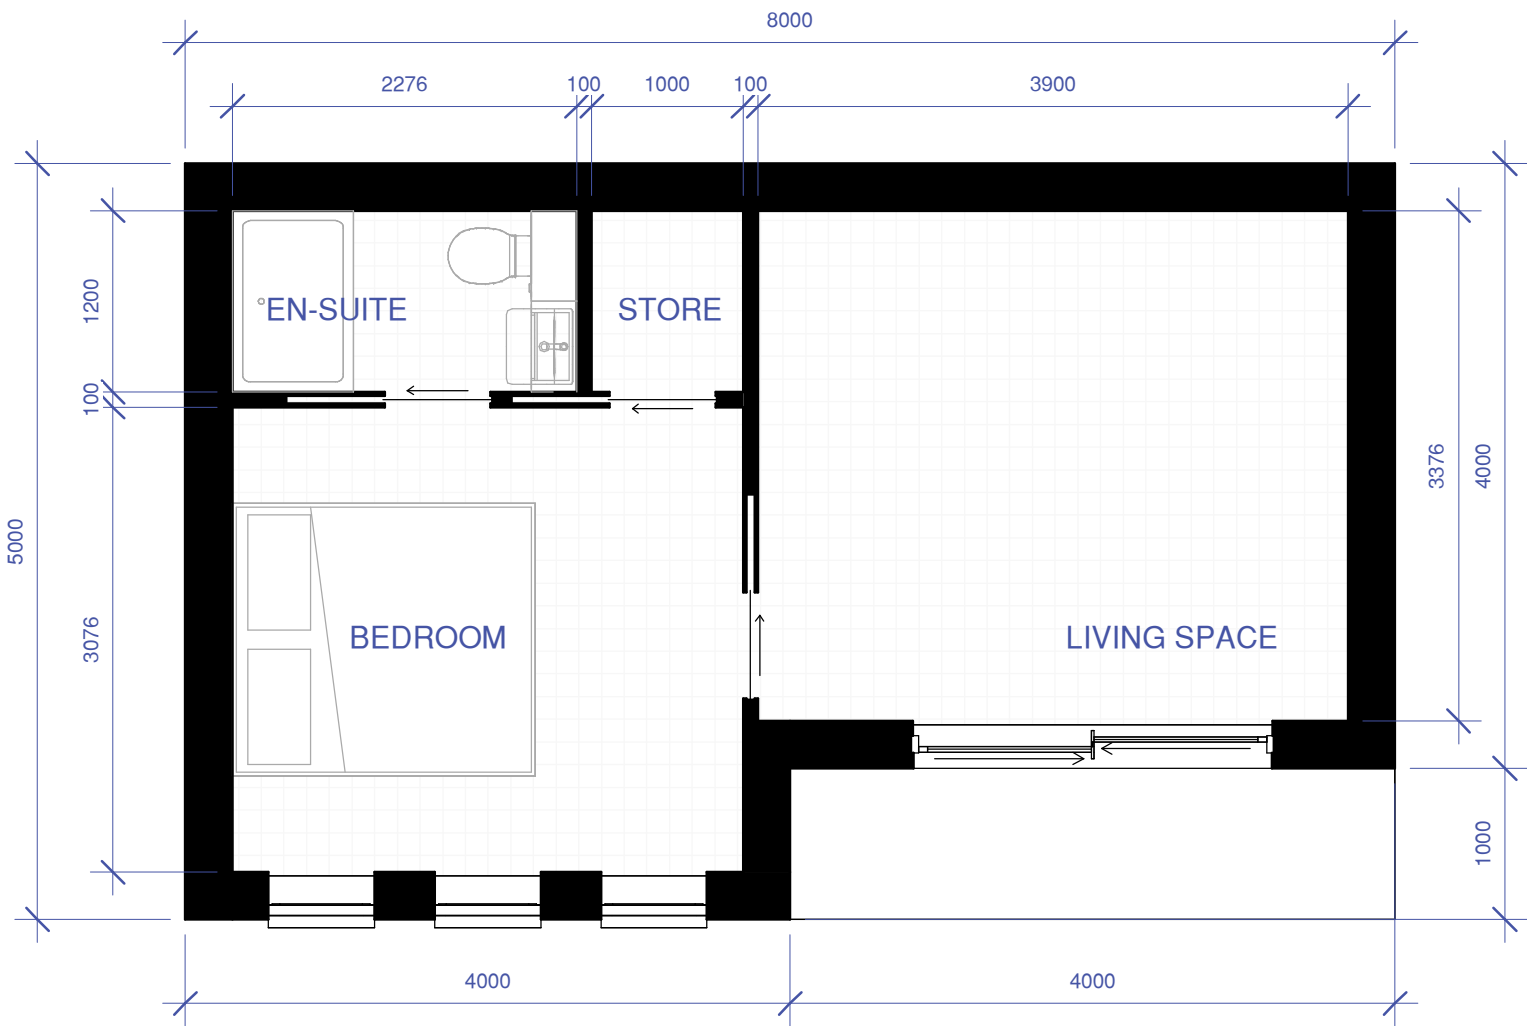


1 Ground Floor Plan
Scale - 1 : 50




2 North West Elevation
Scale - 1 : 50



3 South West Elevation
Scale - 1 : 50

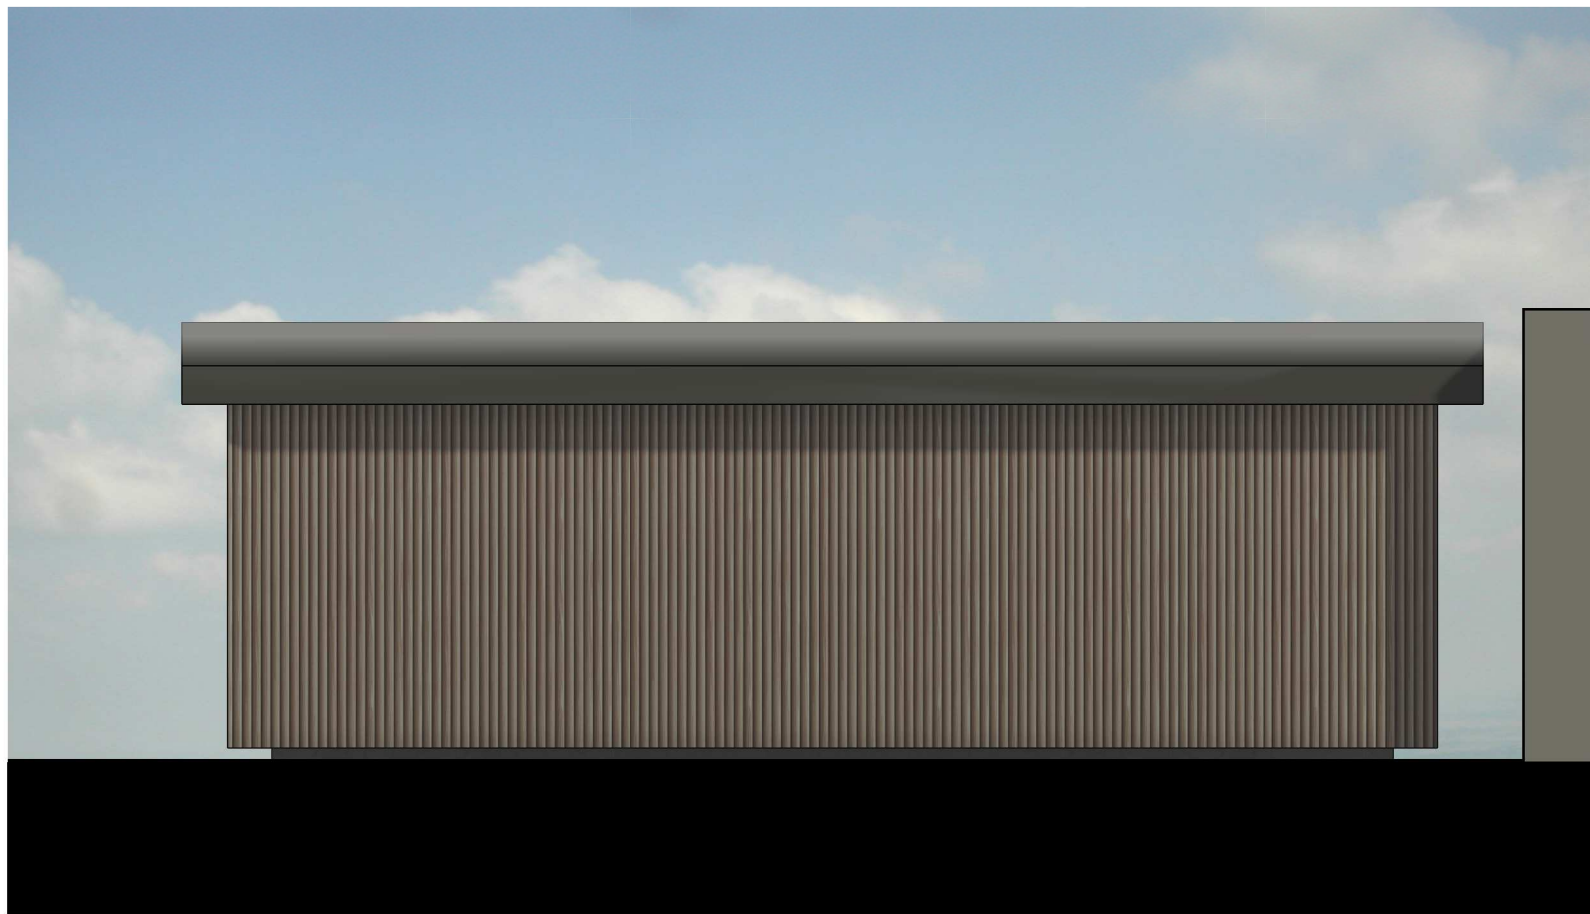

4 South East Elevation
Scale - 1 : 50

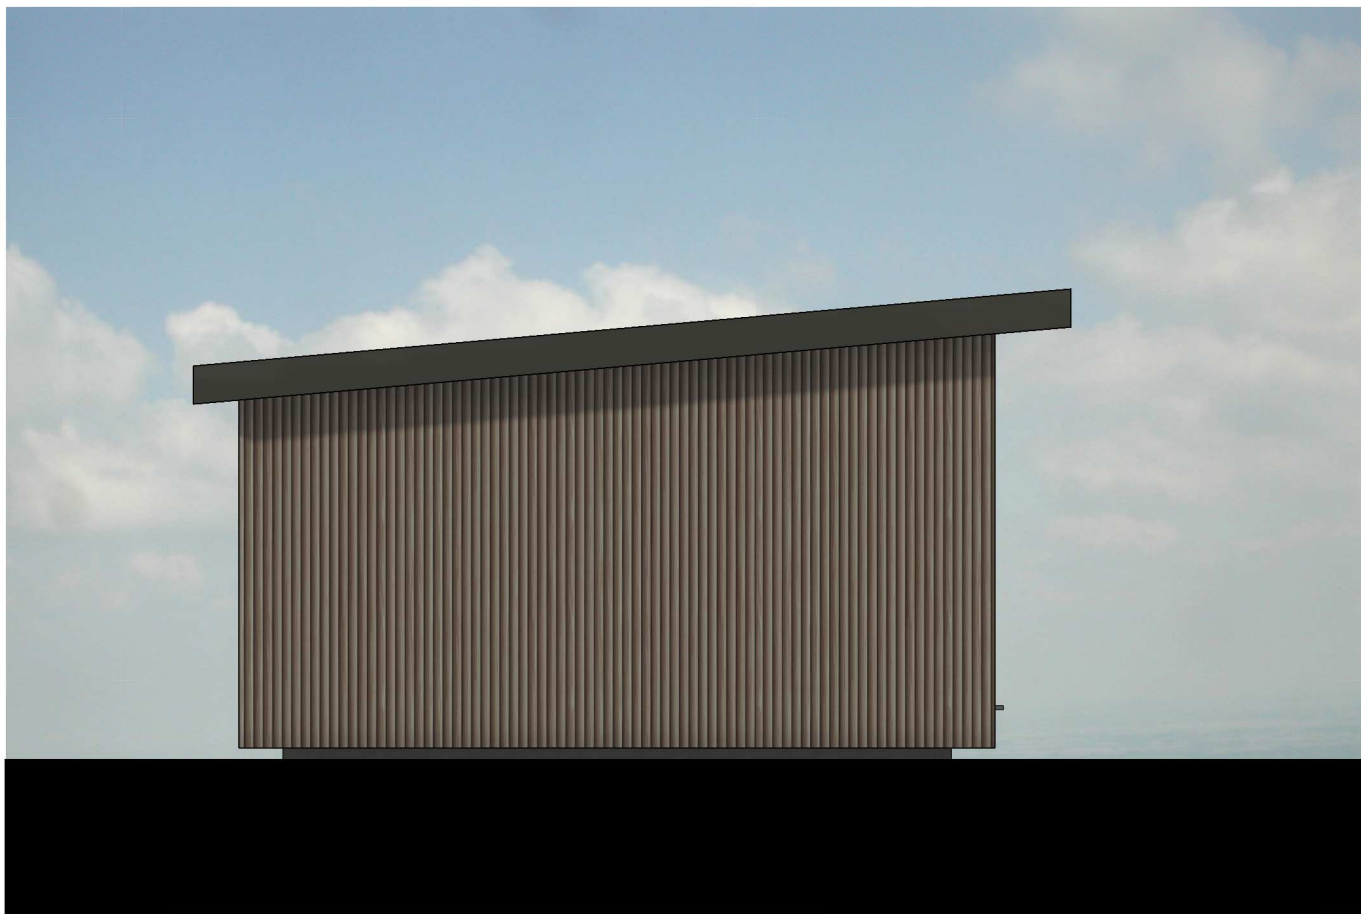

5 North East Elevation
Scale - 1 : 50



6 3D View 1
Scale -

PROPOSED MATERIALS SCHEDULE

WALLS	TIMBER CLADDING
ROOF	SINGE PLY ROOFING MEMBRANE - COLOUR GREY
DOORS	UPVC DOUBLE GLAZED SLIDING/ BI-PARTING DOORS
WINDOWS	UPVC DOUBLE GLAZED WINDOW UNITS

Revisions



Client
C Green

Project
74 Station Lane
Birkenshaw,
BD11 2JE

Drawing title
Garden Room - Plans & Elevations as
Proposed

CONCEPT OPTION

Scale @ A1
1 : 50

Drawn by
CG

Date
13/08/2024 10:53:15

App'd
Checker

Drawing no.

24.1220/ (AL)02

Rev