




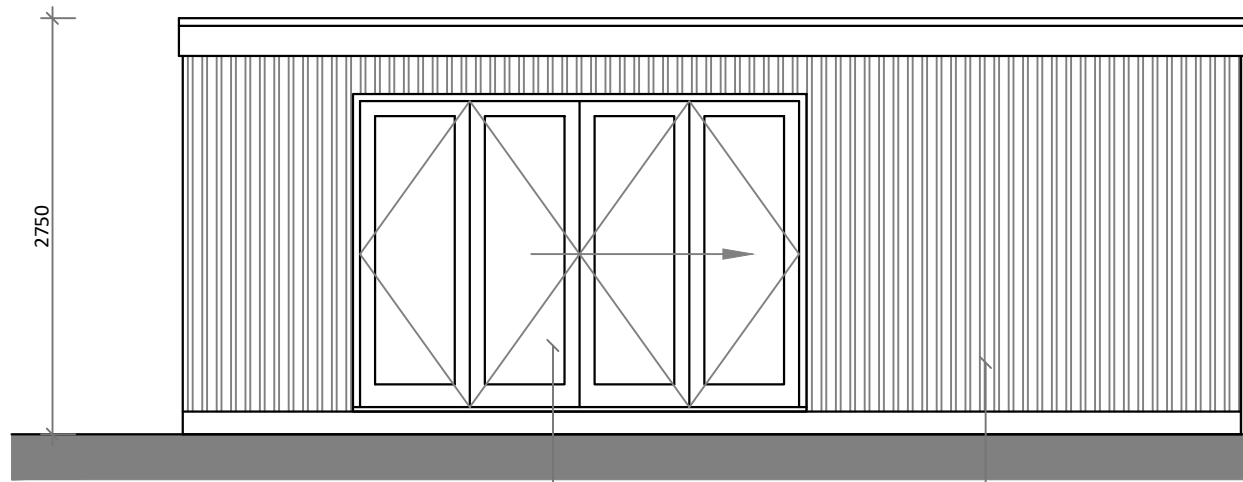


Front Elevation

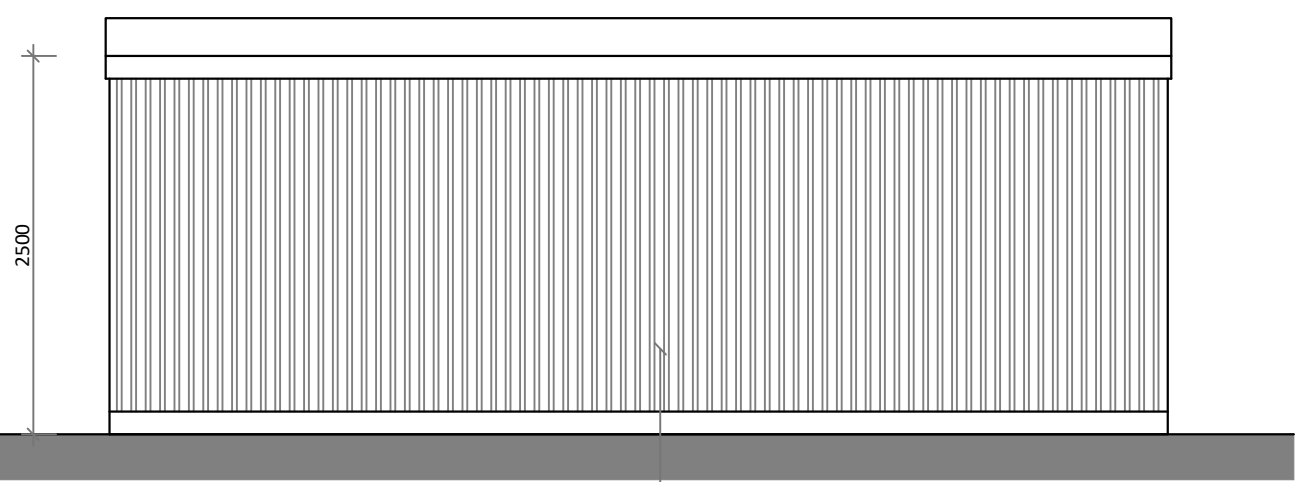

Rear Elevation

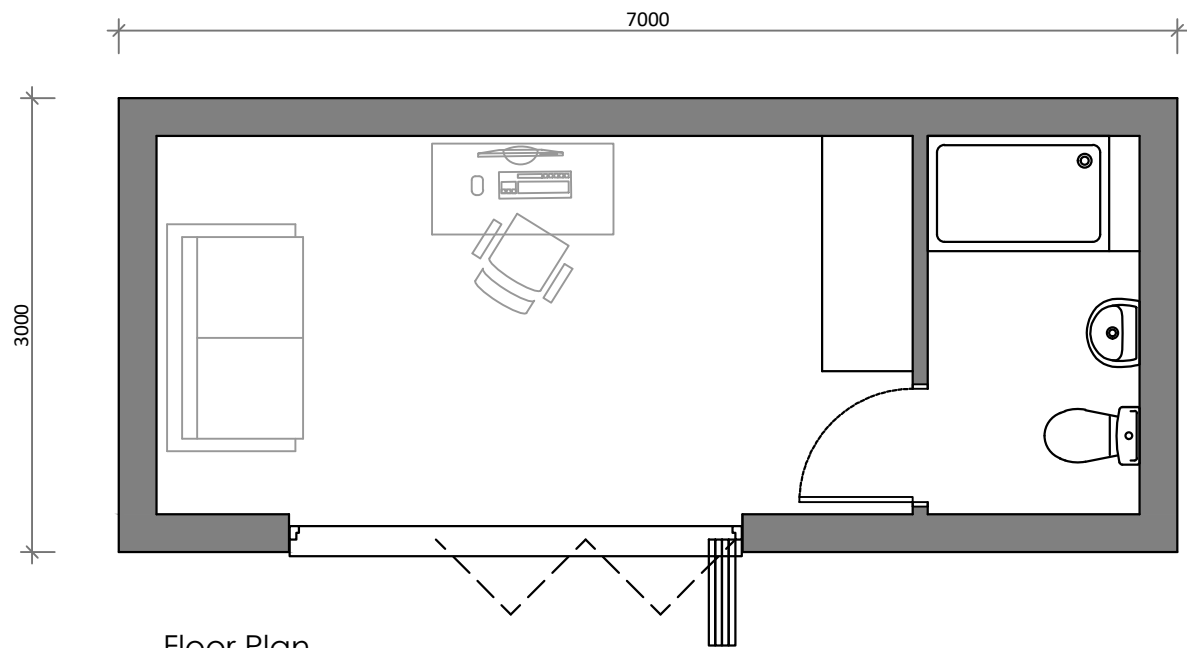


Floor Plan

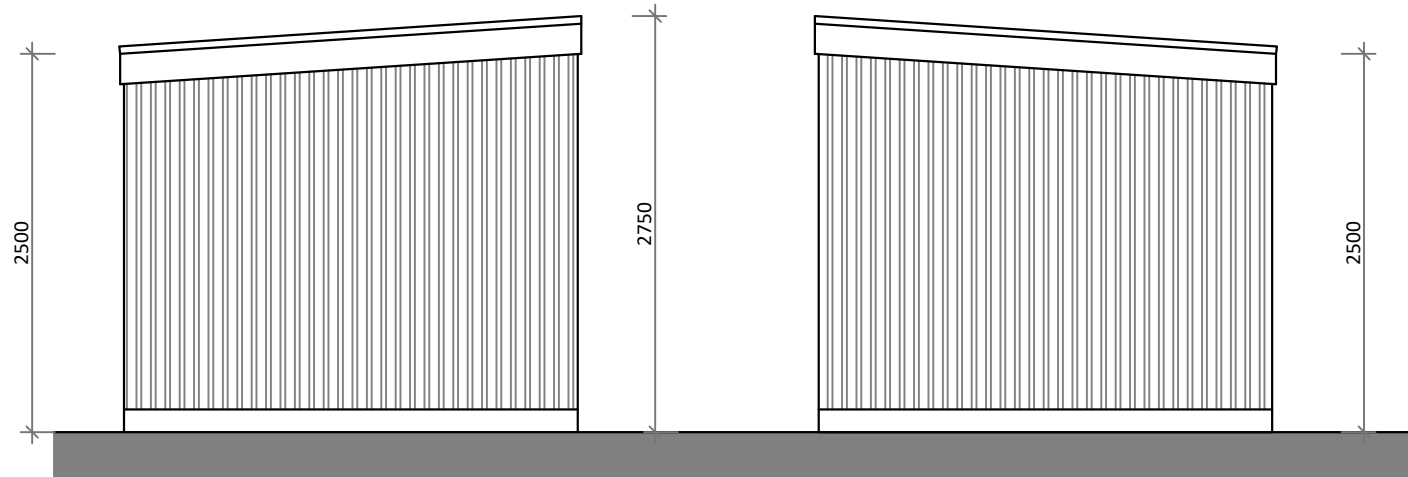


Side Elevation

Side Elevation

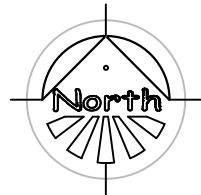

Planning drawings only - Not to be used for construction purposes.

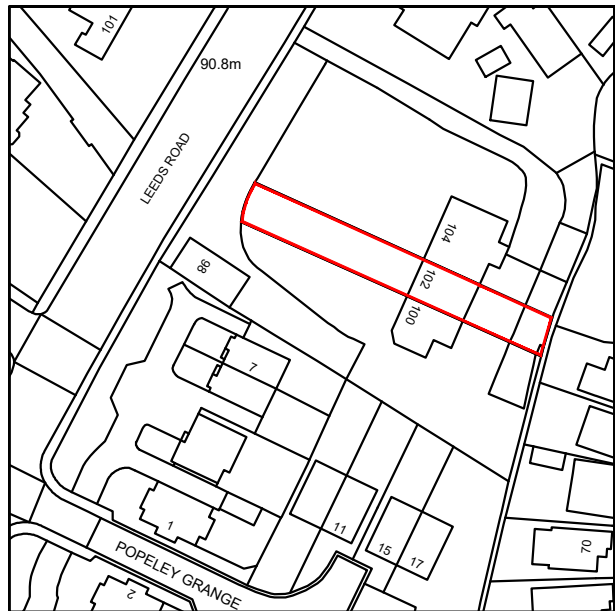

Location Plan 1:1250



Block Plan 1:500

Client
Project
102 Leeds Road, Liversedge
Title
Proposed Elevations & Plan

Scale	1:100 @ A3	Date
Drawn	AC	Checked
Drawing No.		Rev.



ARCHITECTURAL SERVICES FOR DOMESTIC
EXTENSIONS, ALTERATIONS AND NEW BUILDS

01924 663241 / 07837 804088
andy@spacium.co.uk
www.spacium.co.uk