



EXISTING GROUND FLOOR PLAN
Scale 1:50

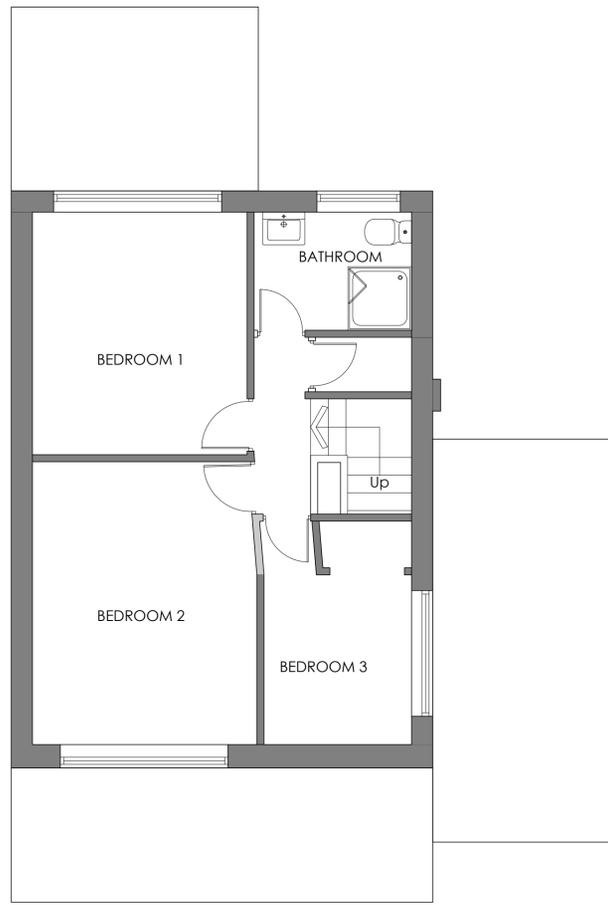

EXISTING FIRST FLOOR PLAN
Scale 1:50

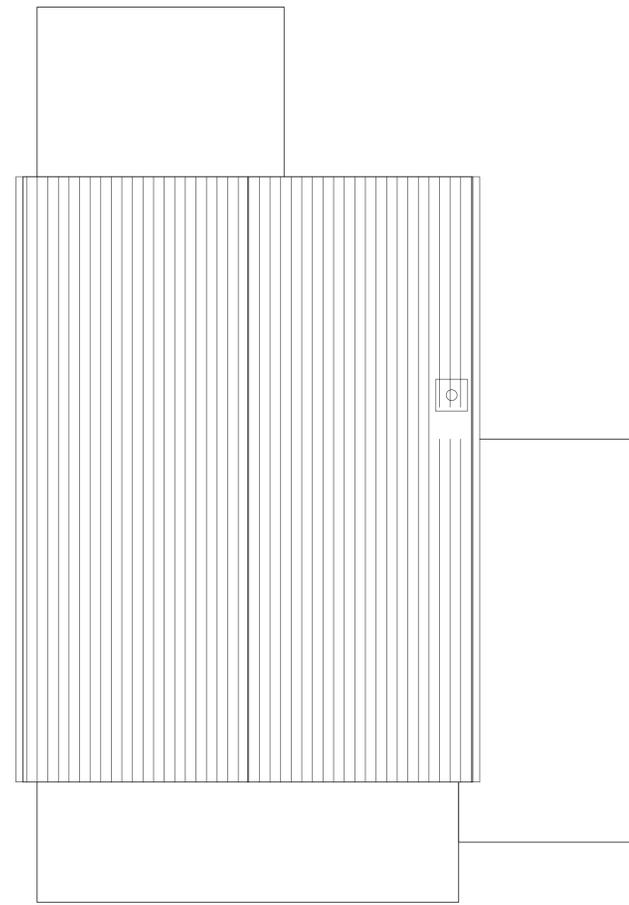

EXISTING ROOF PLAN
Scale 1:50


File				
Copyright of this drawing remains the sole property of Den Architecture Ltd unless otherwise specified in writing. Do not scale from this drawing. Figure dimensions are to be worked in all cases with any discrepancies reported to Den Architecture Ltd prior to commencement of any work. Only the original drawing should be relied on.				
Northpoint:				
Rev	Date	Amendment	By	Chk
A	27.06.2024	Drawings updated to include for rear extension being increased.	MR	ADP
Notes:				



SCALE




EXISTING FRONT ELEVATION (NORTH - WEST)
Scale 1:100

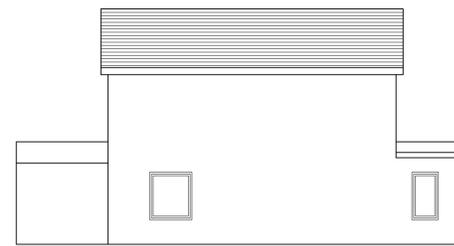


EXISTING SIDE ELEVATION (SOUTH - WEST)
Scale 1:100



EXISTING REAR ELEVATION (SOUTH - EAST)
Scale 1:100

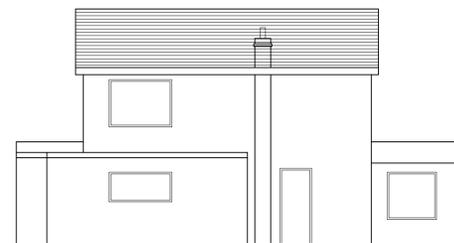

EXISTING SIDE ELEVATION (NORTH - EAST)
Scale 1:100

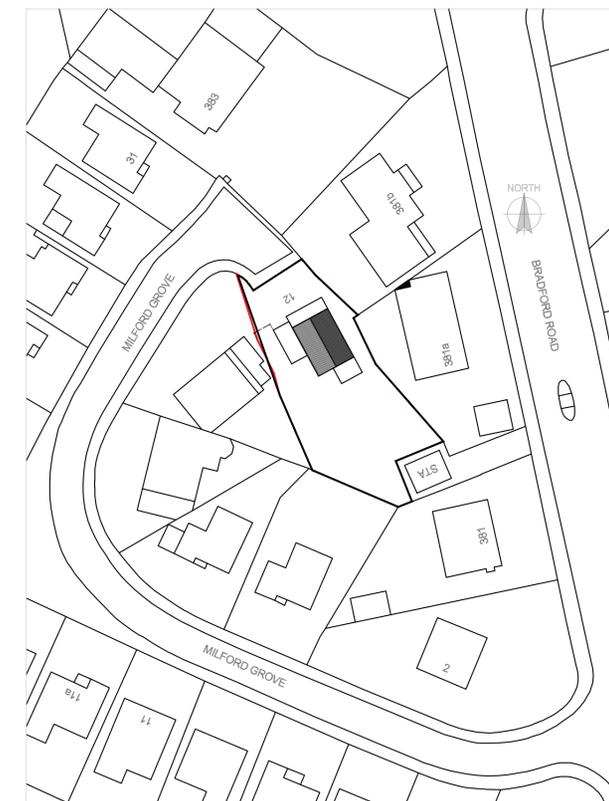

SITE PLAN AS EXISTING
Scale 1:500

den
architecture

8 Wharf Street, Leeds, LS2 7EQ
23 Hanover Square, London, W1S 1JB



T: 0844 844 0070
F: 0844 844 0071
info@den.uk.com
www.den.uk.com

Project: House Extension & Alterations 12 Milford Grove, Gomersal				
Client: Mr Mohammed Gorji				
Title: Location Plan, Floor Plans, Elevations As Existing				
Date: May 2022	Scale: Various	Size: A1	Drawn: MS	Checked: -
Project No: 3302	Dwg No: 100	Rev: A	Status: Planning	