



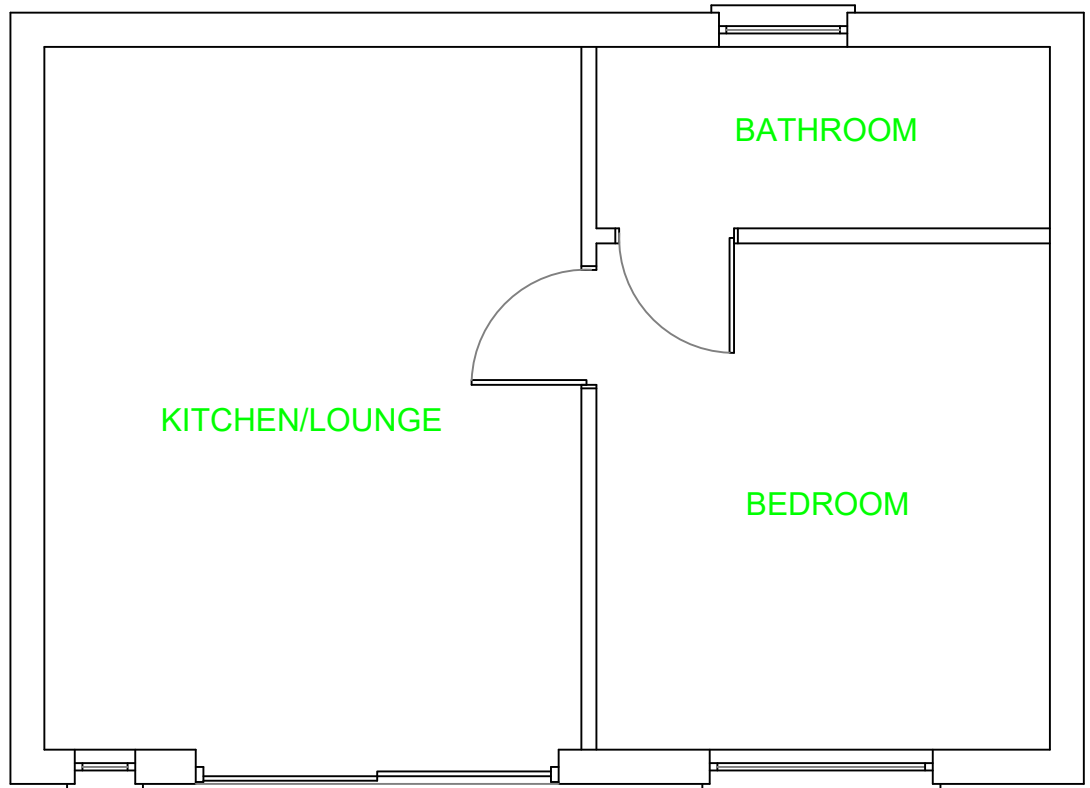


PROPOSED GROUND FLOOR PLAN 1:50

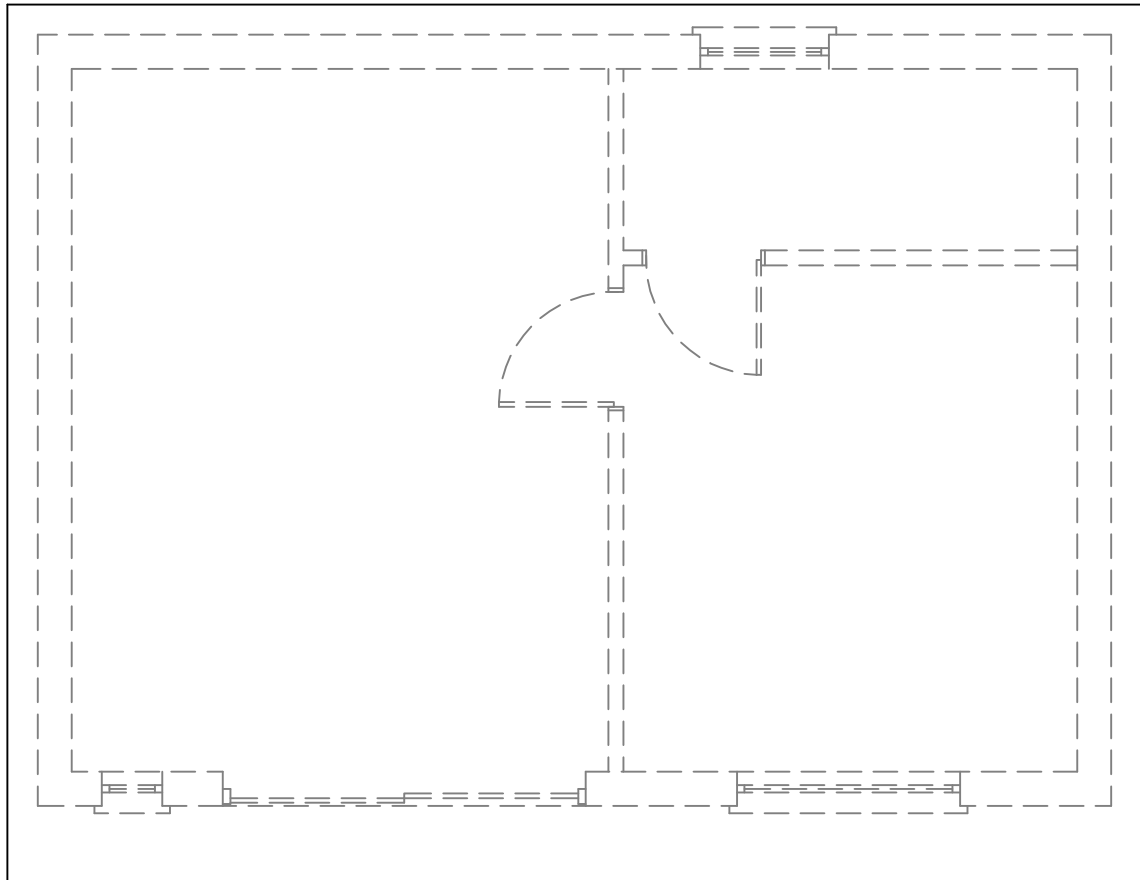


PROPOSED ROOF PLAN 1:50




PROPOSED SITE PLAN 1:200

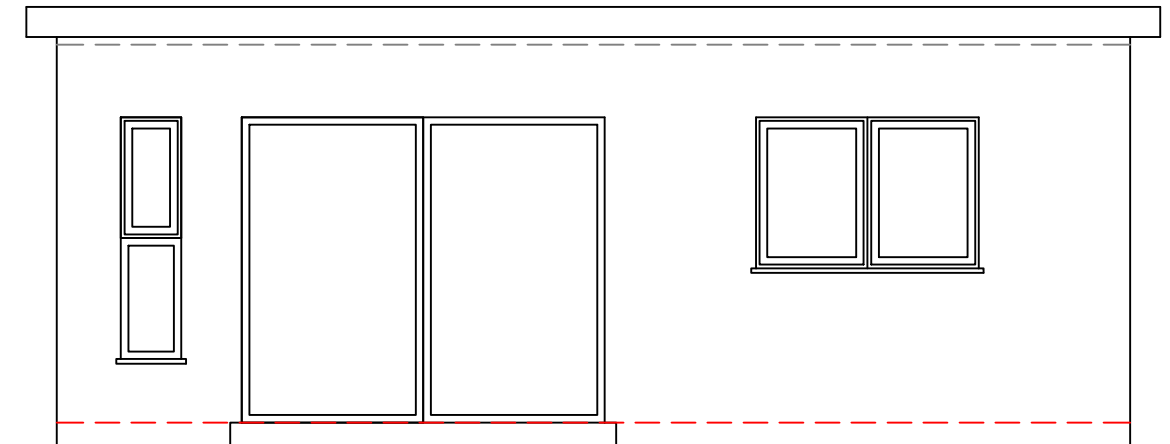


PROPOSED FRONT ELEVATION 1:50

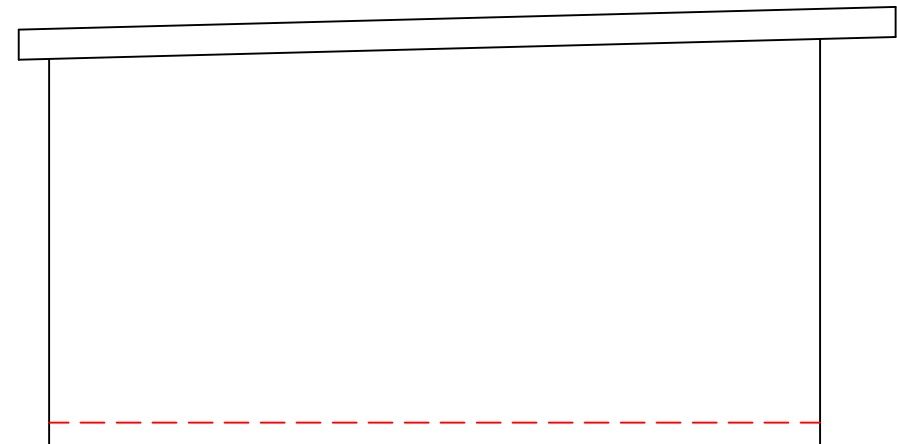

PROPOSED SIDE ELEVATION 1:50

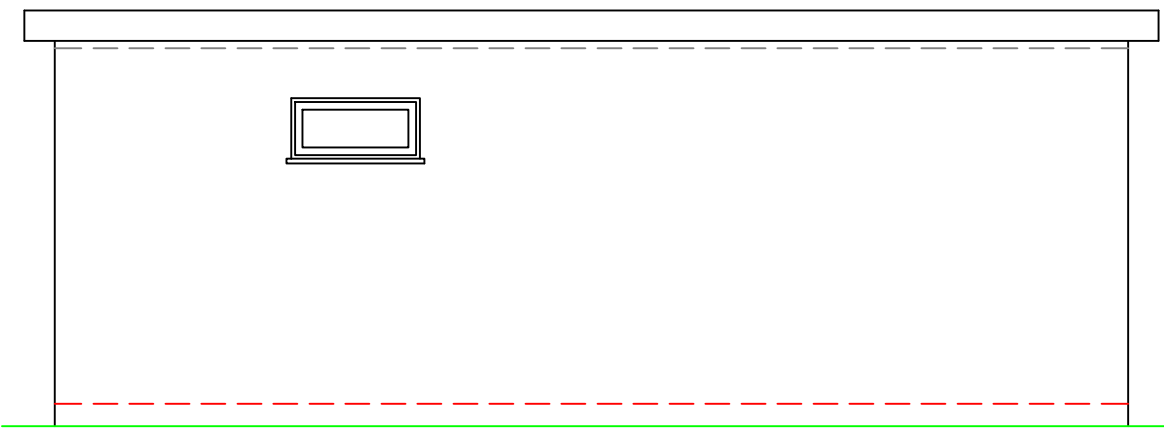

PROPOSED REAR ELEVATION 1:50

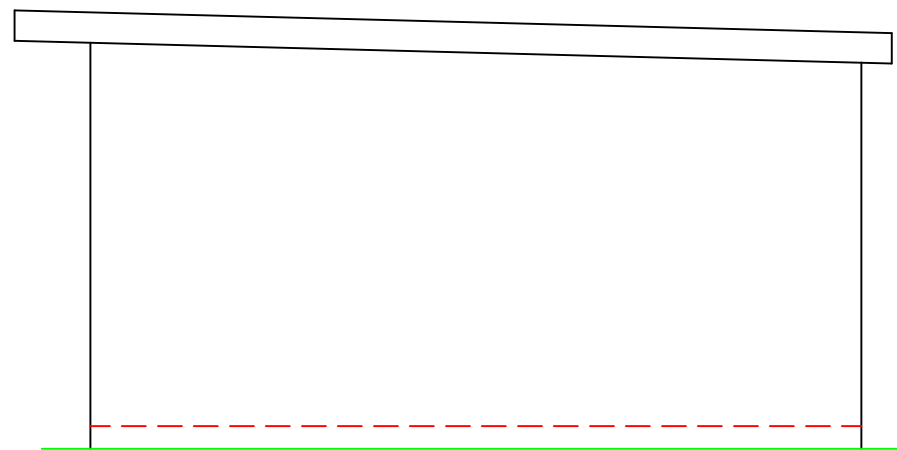

PROPOSED SIDE ELEVATION 1:50

No.	Revision	drwn	chkd
	Original	LLB	JLB

PROPOSED ALTERATIONS.
PERMITTED DEVELOPMENT.
DETAILS AS PROPOSED.

Address
108A FLEMINGHOUSE LANE,
HUDDERSFIELD, HD5 8UE

Client
MS WEBB

Date issued : 30th May 2024				Job Number ML06112	
Revisions				Drawing Number 01	
				Scale 1:200 1:50	