



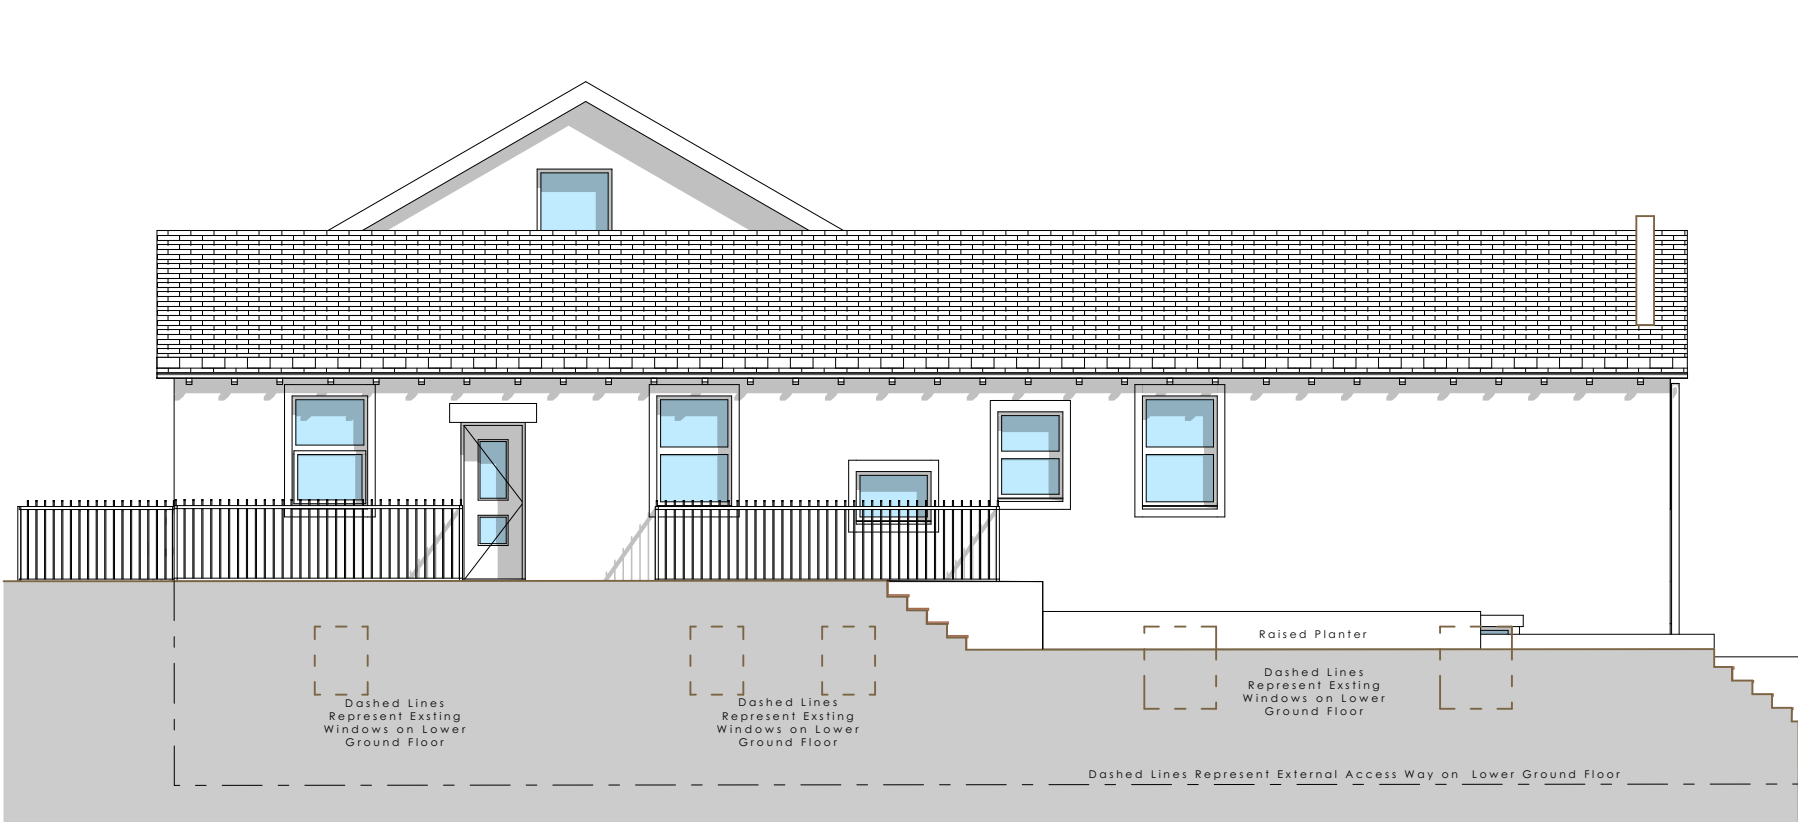

ELEVATION A

1:100

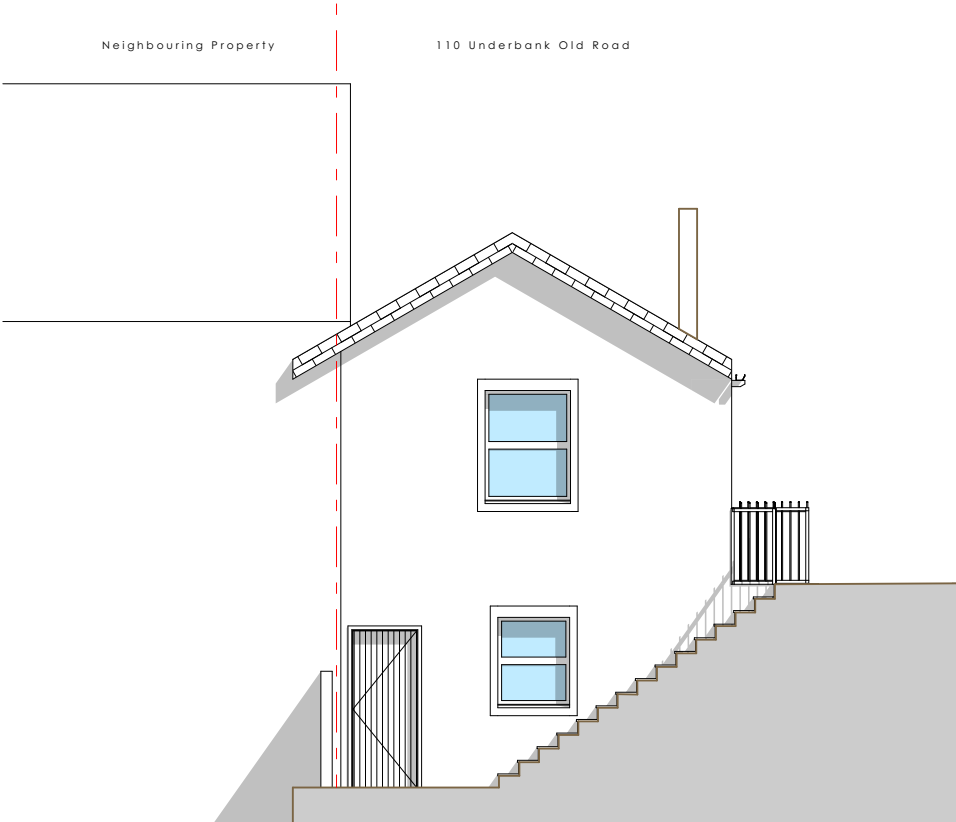

ELEVATION B

1:100



ELEVATION C

1:100



3D view of Front Elevation



3D view of Garden and Rear Elevation

A	Planning Submission	JC	JC	20/08/2024
---	---------------------	----	----	------------

Rev	Description	Drw	Chk	Date
-----	-------------	-----	-----	------

Client:				
MR & MRS CATHCART.				
Project:				
110 UNDERBANK OLD ROAD, HOLMFIRTH,				
Drawing:				
EXISTING ELEVATIONS.				
Project No:	Drawing No:	Scale:	Date:	Drawn by:
110	02_02	1:100	Aug 24	JC
Checked by:				—