



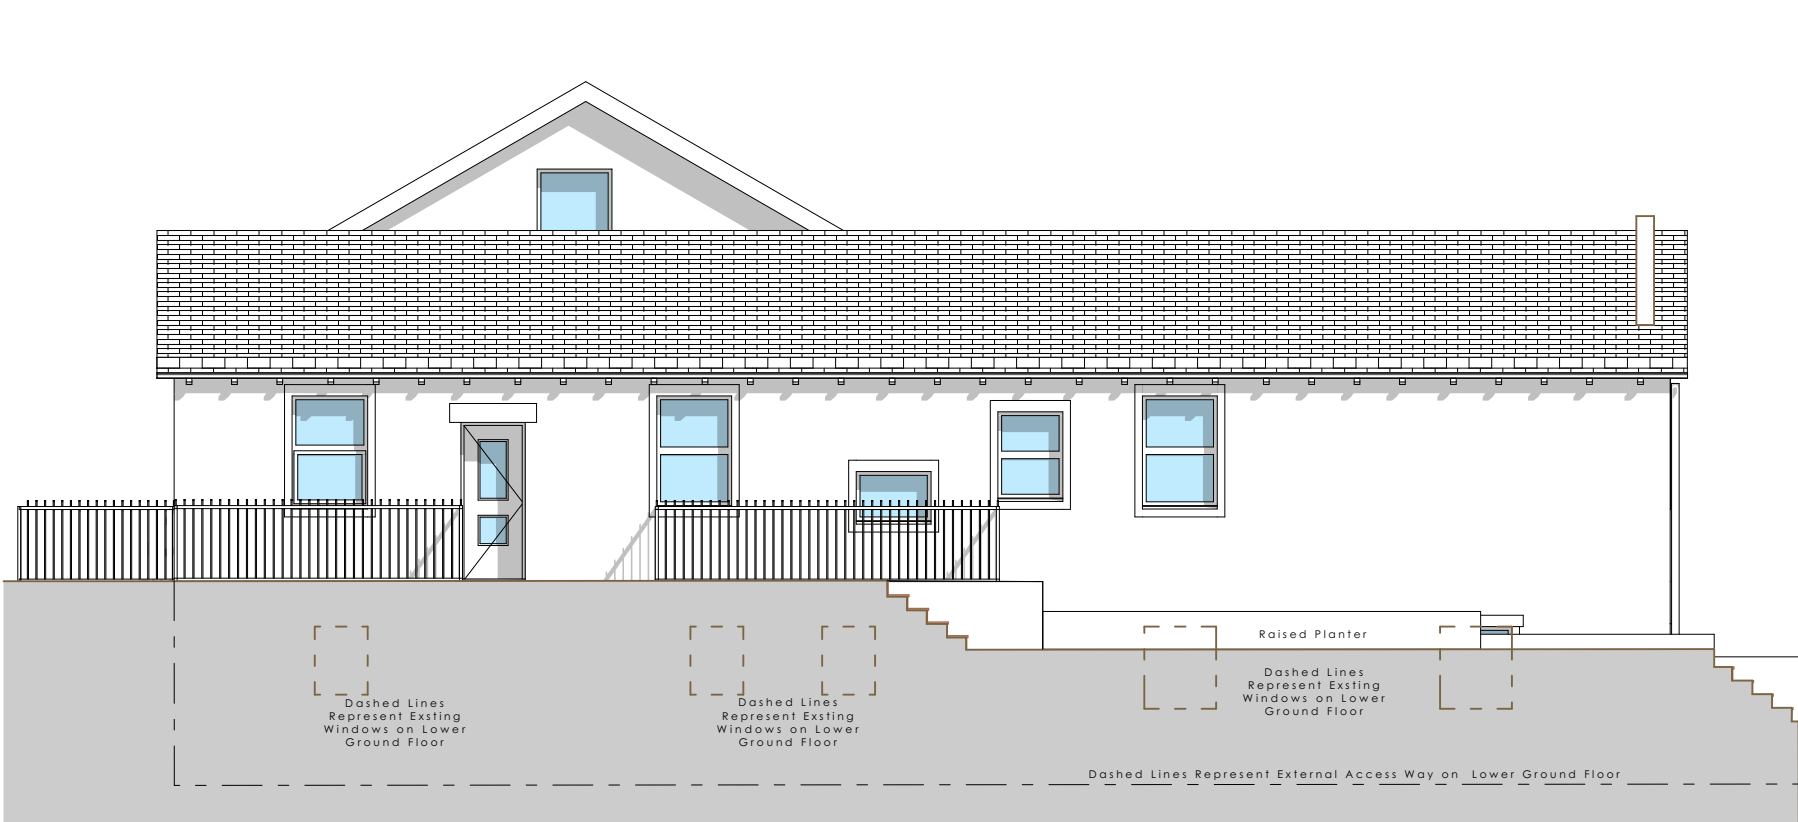

ELEVATION A

1:100

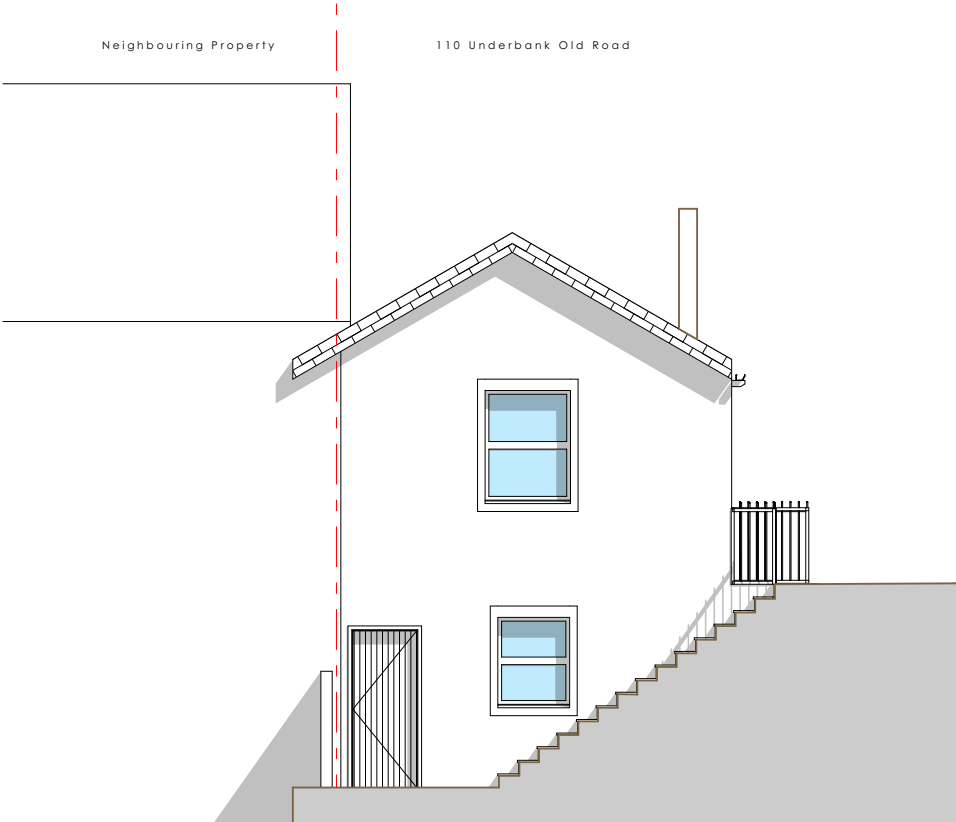

ELEVATION B

1:100



ELEVATION C

1:100



3D view of Front Elevation



3D view of proposed Rear elevation

|   |                     |    |    |            |
|---|---------------------|----|----|------------|
| A | Planning Submission | JC | JC | 20/08/2024 |
|---|---------------------|----|----|------------|

| Rev | Description | Drw | Chk | Date |
|-----|-------------|-----|-----|------|
|-----|-------------|-----|-----|------|

|                                    |             |        |        |           |             |
|------------------------------------|-------------|--------|--------|-----------|-------------|
| Client:                            |             |        |        |           |             |
| MR & MRS CATHCART.                 |             |        |        |           |             |
| Project:                           |             |        |        |           |             |
| 110 UNDERBANK OLD ROAD, HOLMFIRTH, |             |        |        |           |             |
| Drawing:                           |             |        |        |           |             |
| PROPOSED ELEVATIONS.               |             |        |        |           |             |
| Project No:                        | Drawing No: | Scale: | Date:  | Drawn by: | Checked by: |
| 110                                | 02_04       | 1:100  | Aug 24 | JC        | —           |