
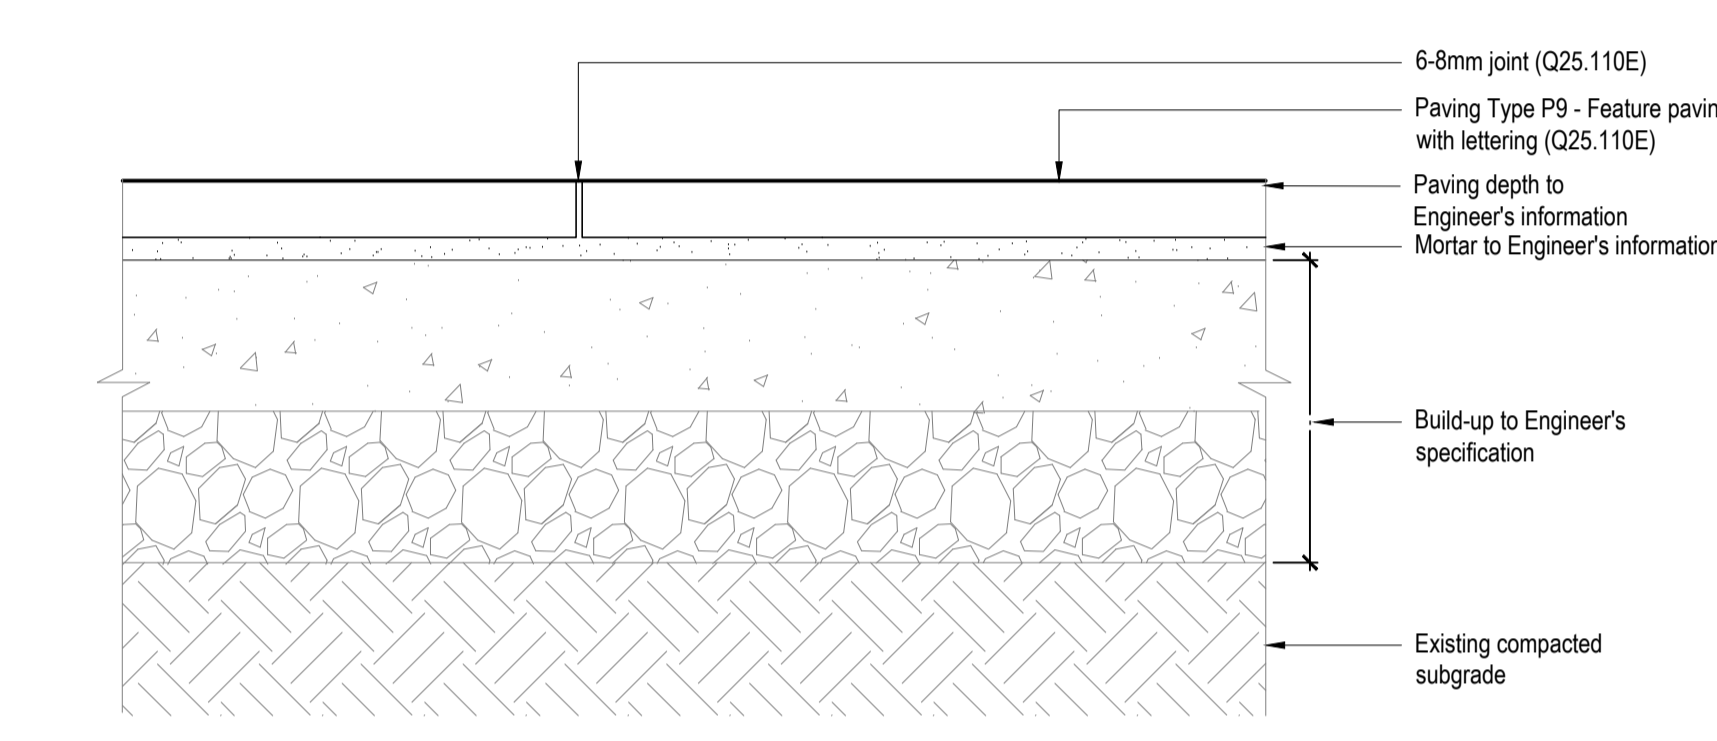
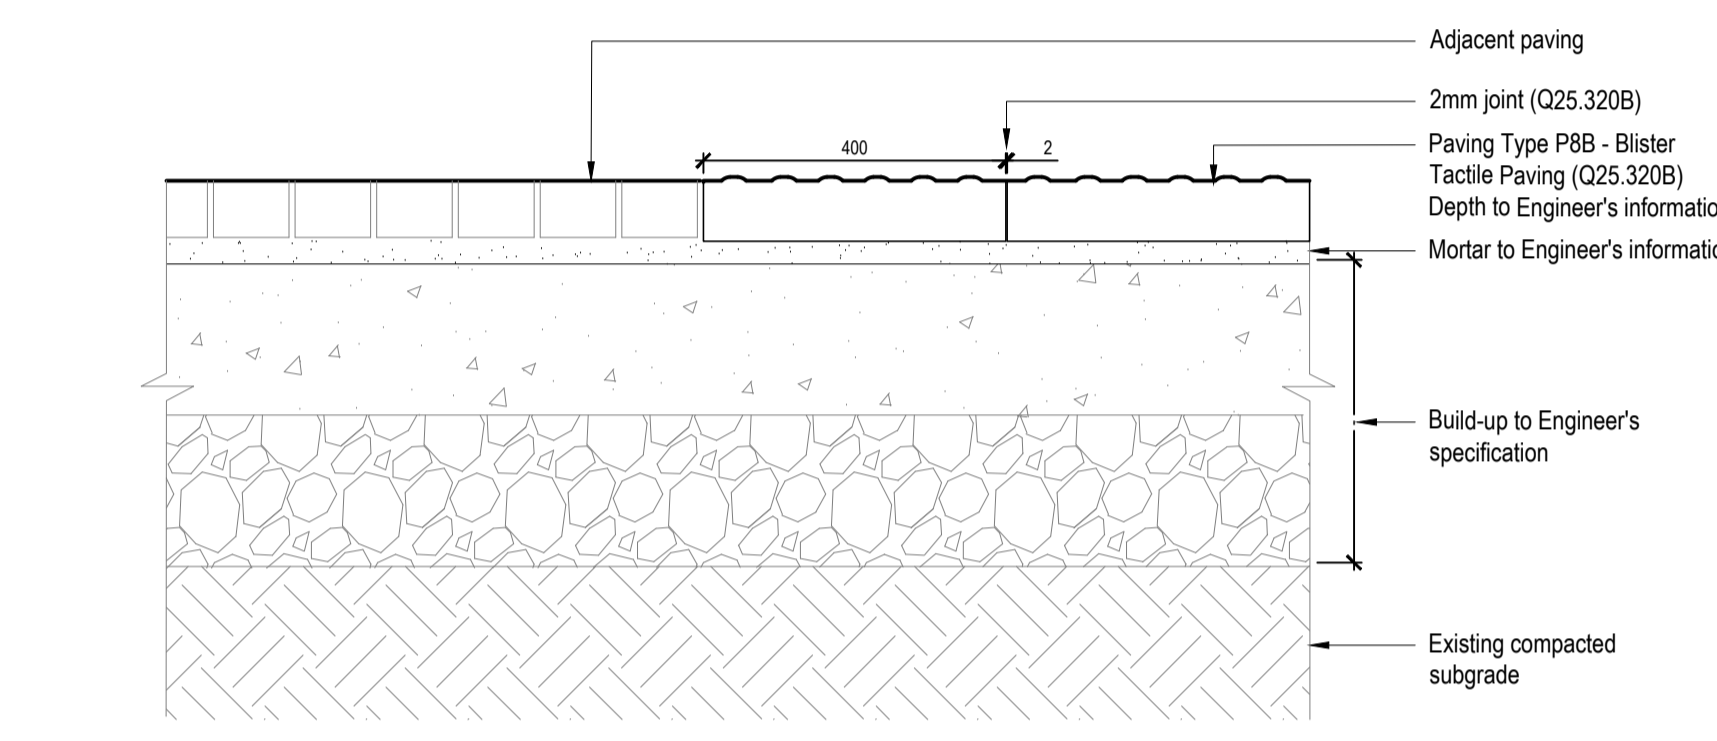
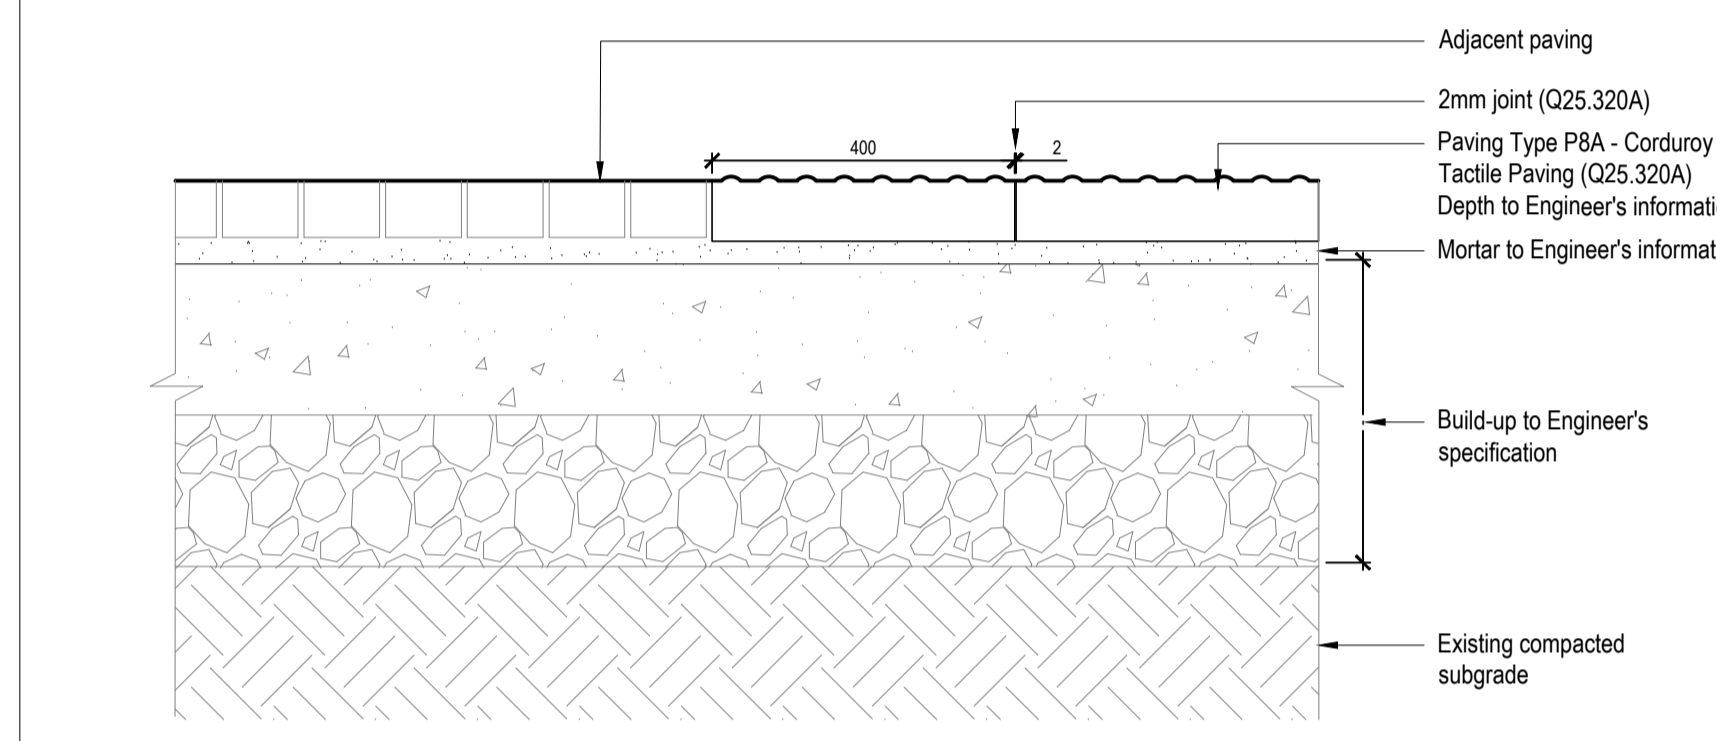
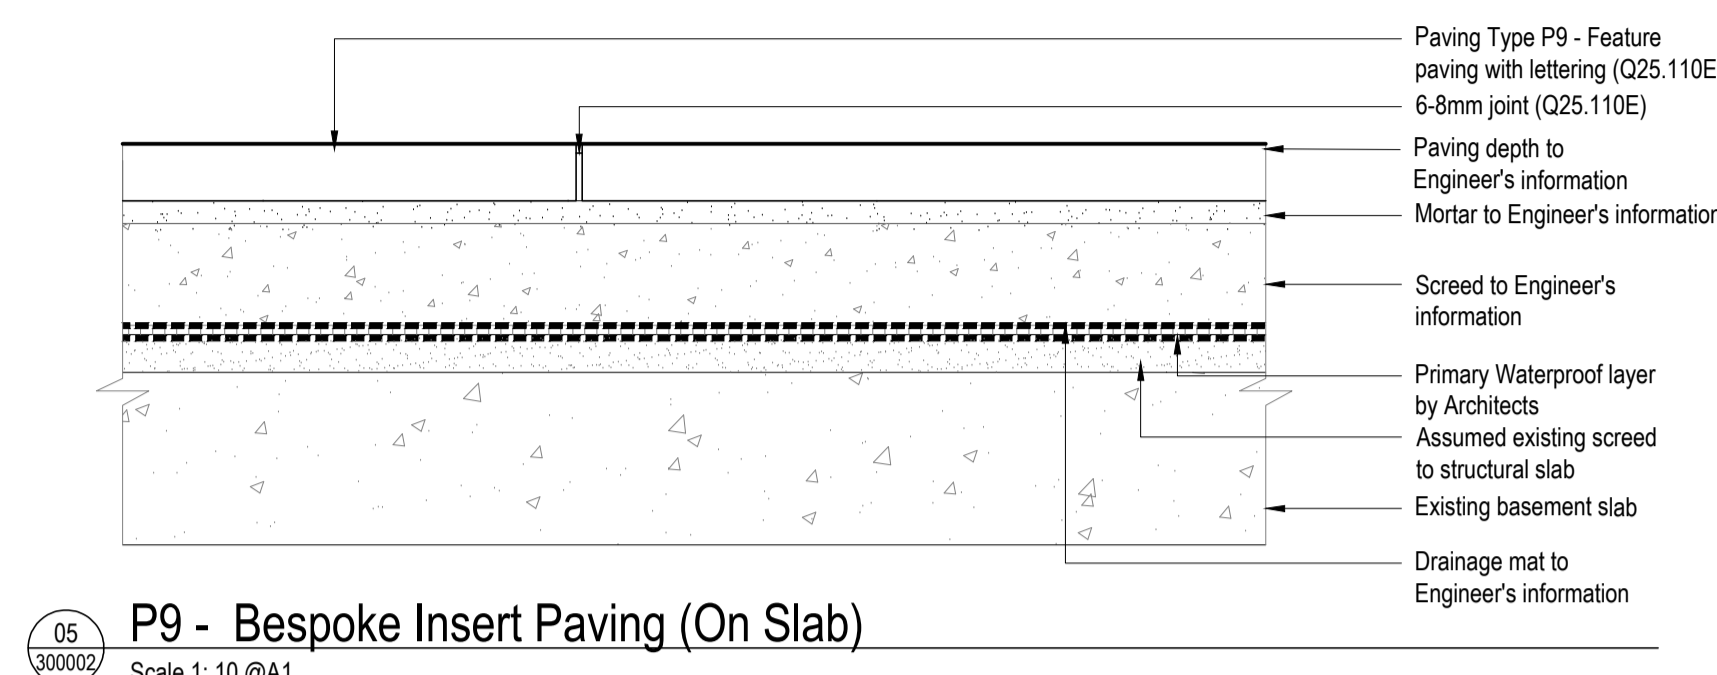
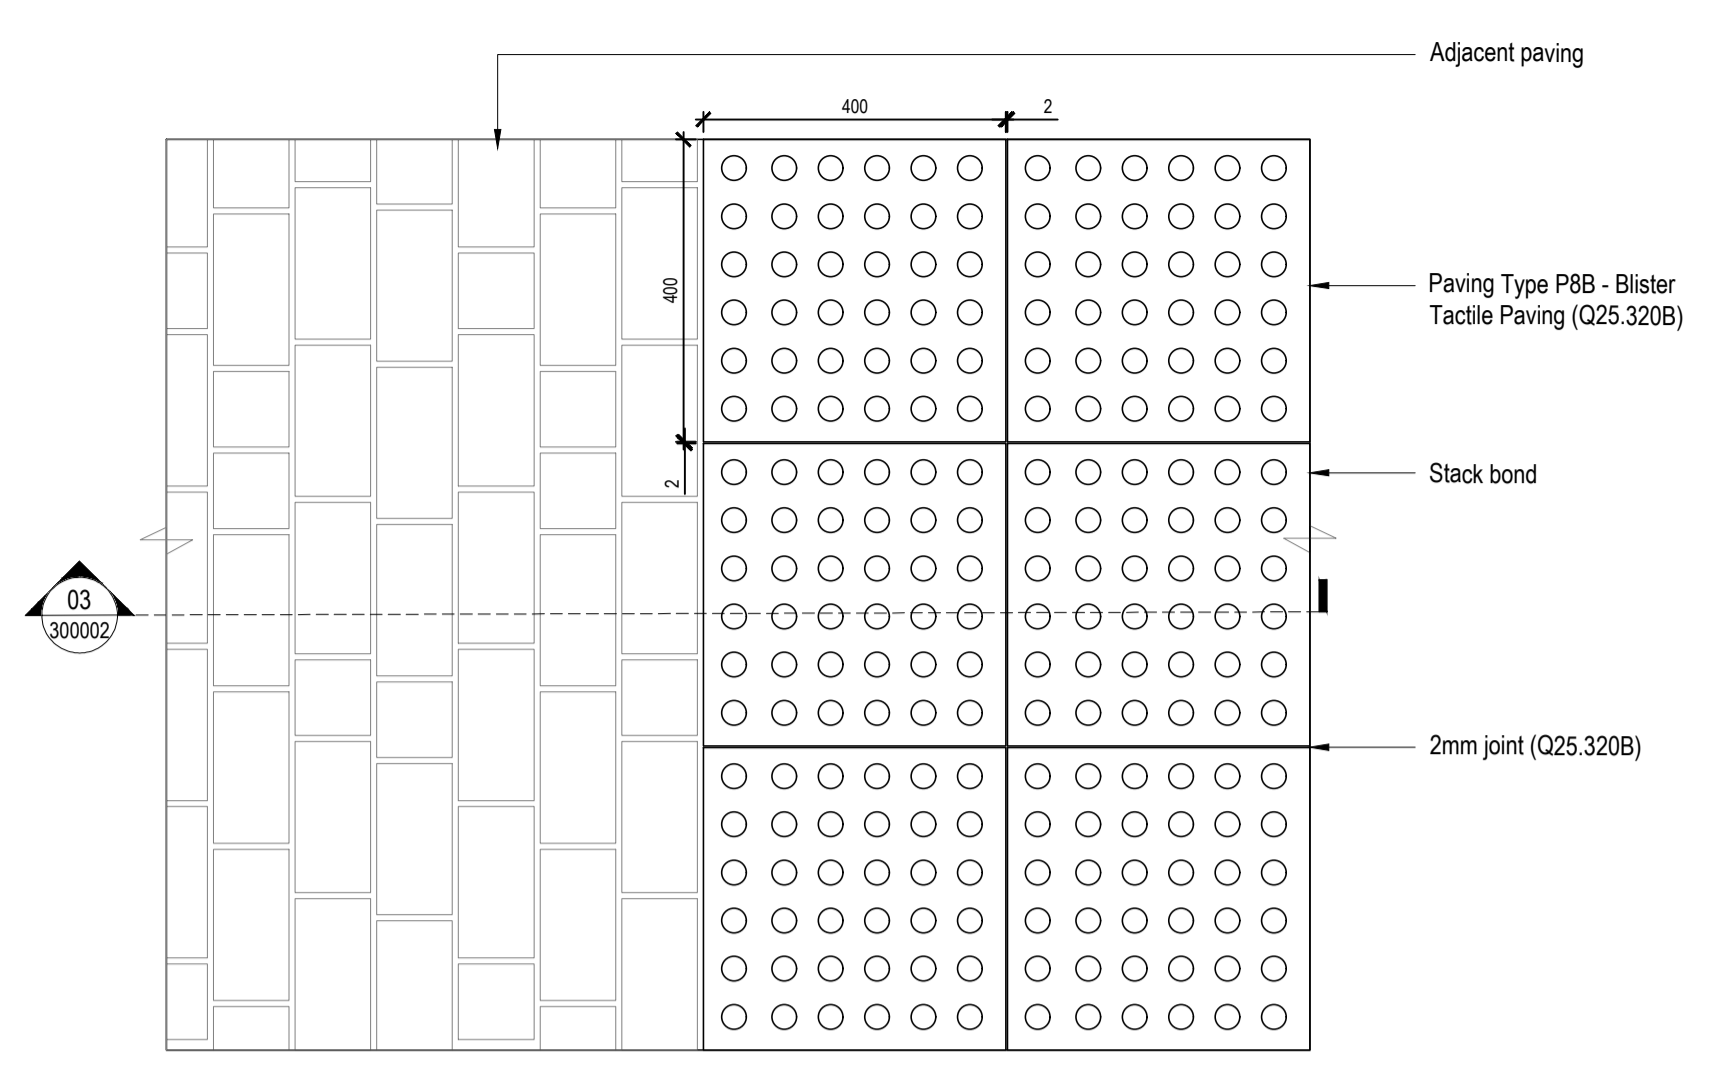


rev	details	by	date
P01	FIRST ISSUE	JRD	23.02.2024

Notes


- Information shown on these drawings is not valid for Construction. Please refer to the status of the drawing in the Title and Issue box.
- Do not scale from this drawing, use figured dimensions only where they are shown.
- Do not procure or manufacture materials, or undertake construction site works from this drawing unless the issue status is noted as 'for construction'.
- Any contractor that chooses to take forward this information for construction without full review process and sign-off does so at their own risk.
- All measurements are to be checked on site prior to construction.
- This drawing is to be read in conjunction with all other Gillespies drawings and specification and other consultants drawings as referred.
- Where any conflict or inconsistency occurs between drawing and specification information the Contractor is to immediately notify Gillespies prior to continuing working.
- Information to be read in coordination with Structural Engineer & M&E Engineer drawings & spec.
- Where any conflict or inconsistency occurs between Gillespies and Engineers drawing and specification information the Contractor is to immediately notify Gillespies prior to continuing working.

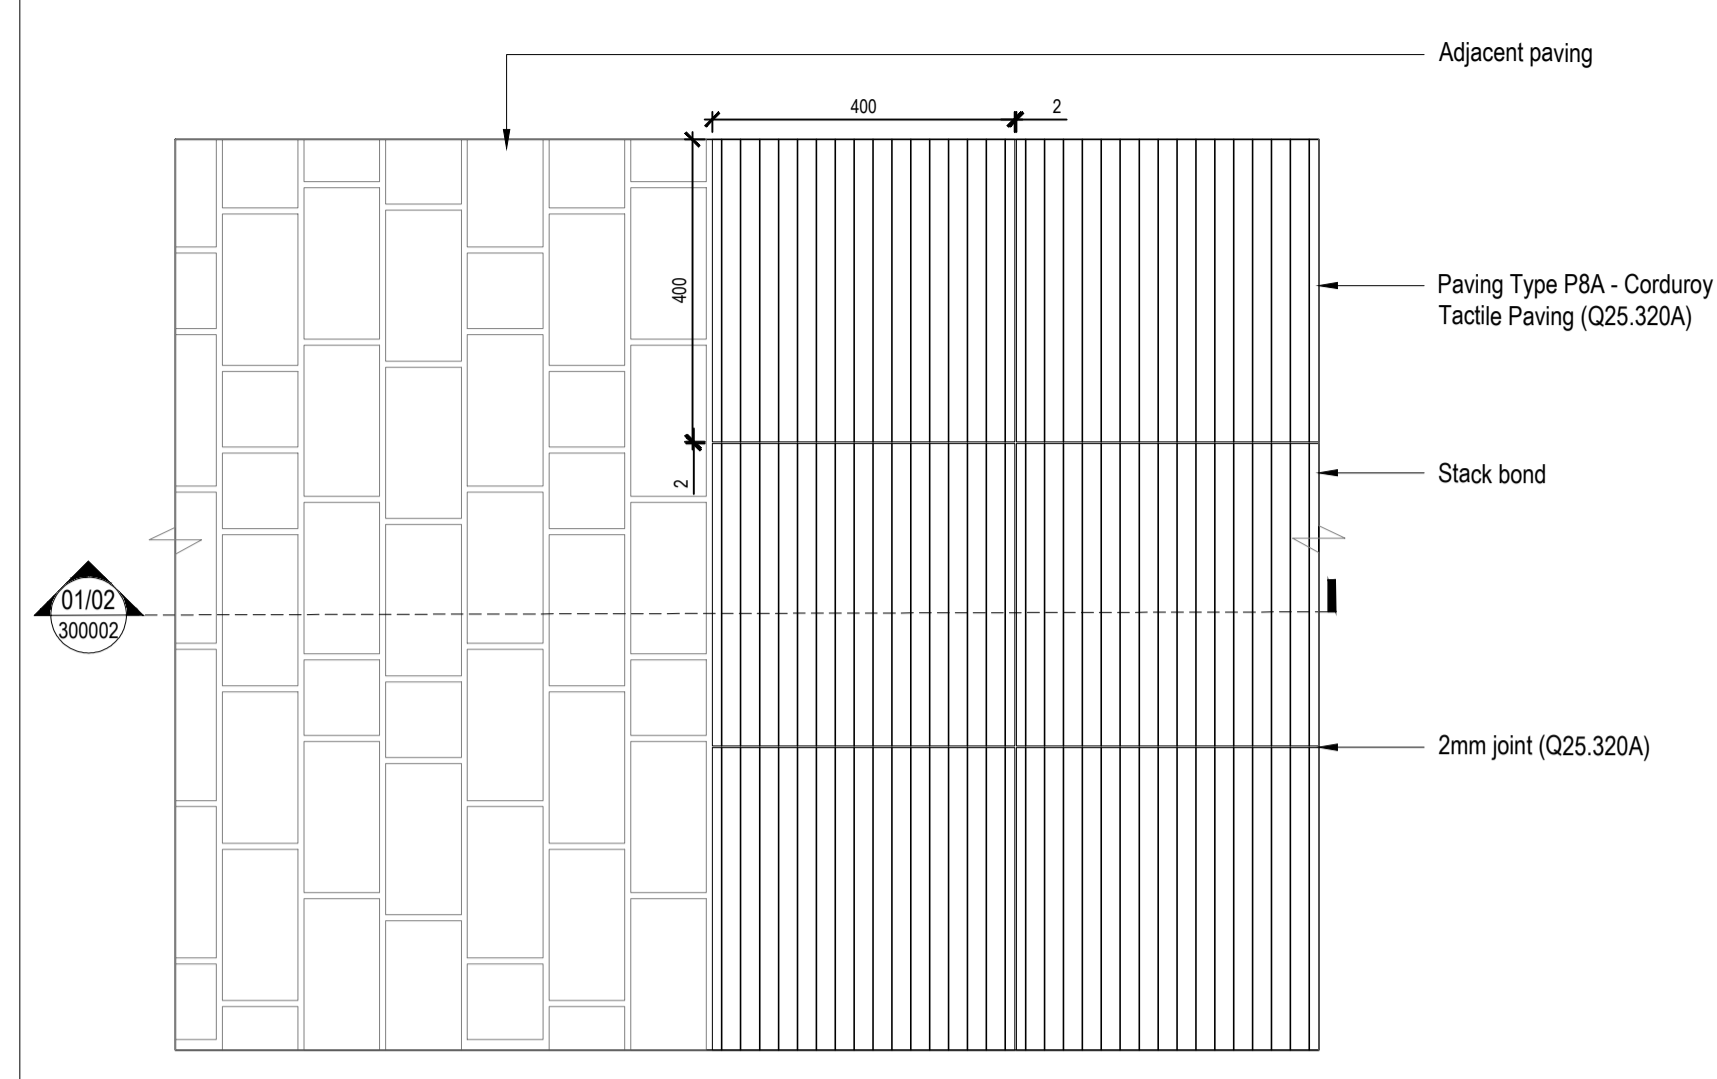


01 P8a - Corduroy Tactile Paving (On Grade)
Scale 1: 10 @A1

03 P8b - Blister Tactile Paving
Scale 1: 10 @A1

06 P9 - Bespoke Insert Paving (On Grade)
Scale 1: 10 @A1

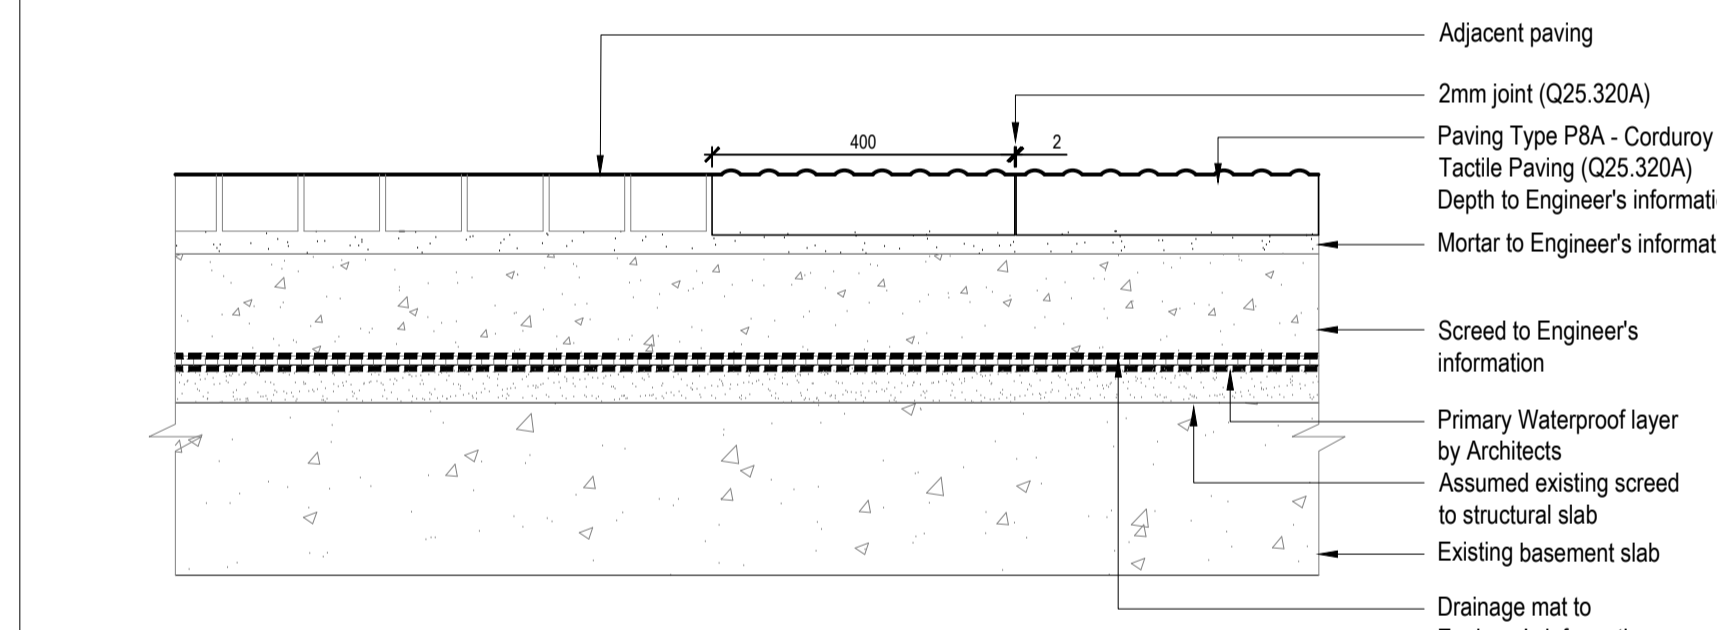

02 P8a - Corduroy Tactile Paving (On Slab)
Scale 1: 10 @A1

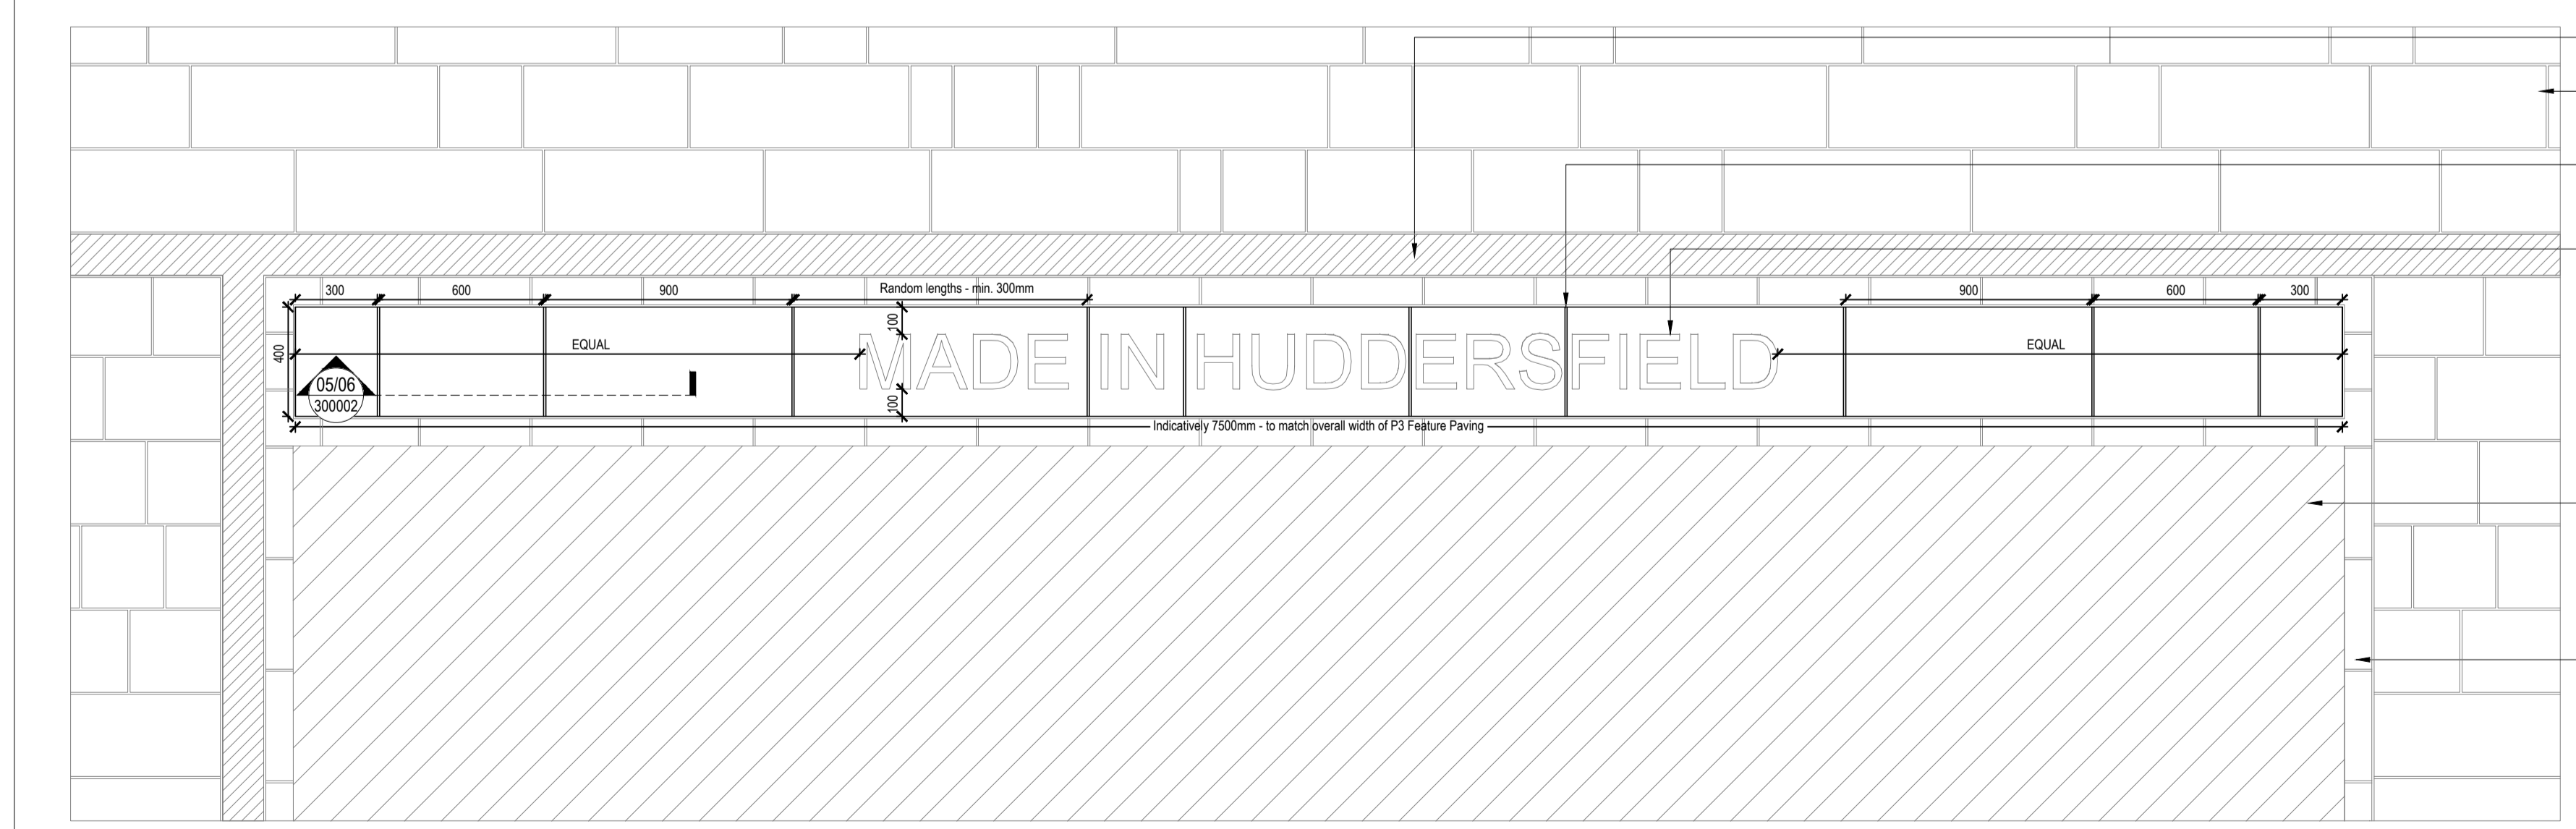

04 P9 - Bespoke Insert Paving Plan Extract
Scale 1: 20 @A1

Project title
Our Cultural Heart Huddersfield

Drawing title
Paving Details Sheet 02

Drawing status	Scale	Drawn
STAGE 4A	As shown @ A1	RB
	Date	Checked
	14.11.2023	SH
	Drawing number	Revision
IR430301-GIL-ZZ-00-DR-L-300002		P01

Client
BAM

Gillespies

The Guild House
Ripley, Colton, Huddersfield
West Yorkshire
HD7 4JH
P: 01484 305919
E: enquiries@gillespies.co.uk

© copyright GILLESPIES LLP, all rights reserved