


TO CONTINUE REFER TO DRAWING: IR430301-GIL-ZZ-00-DR-L-130001

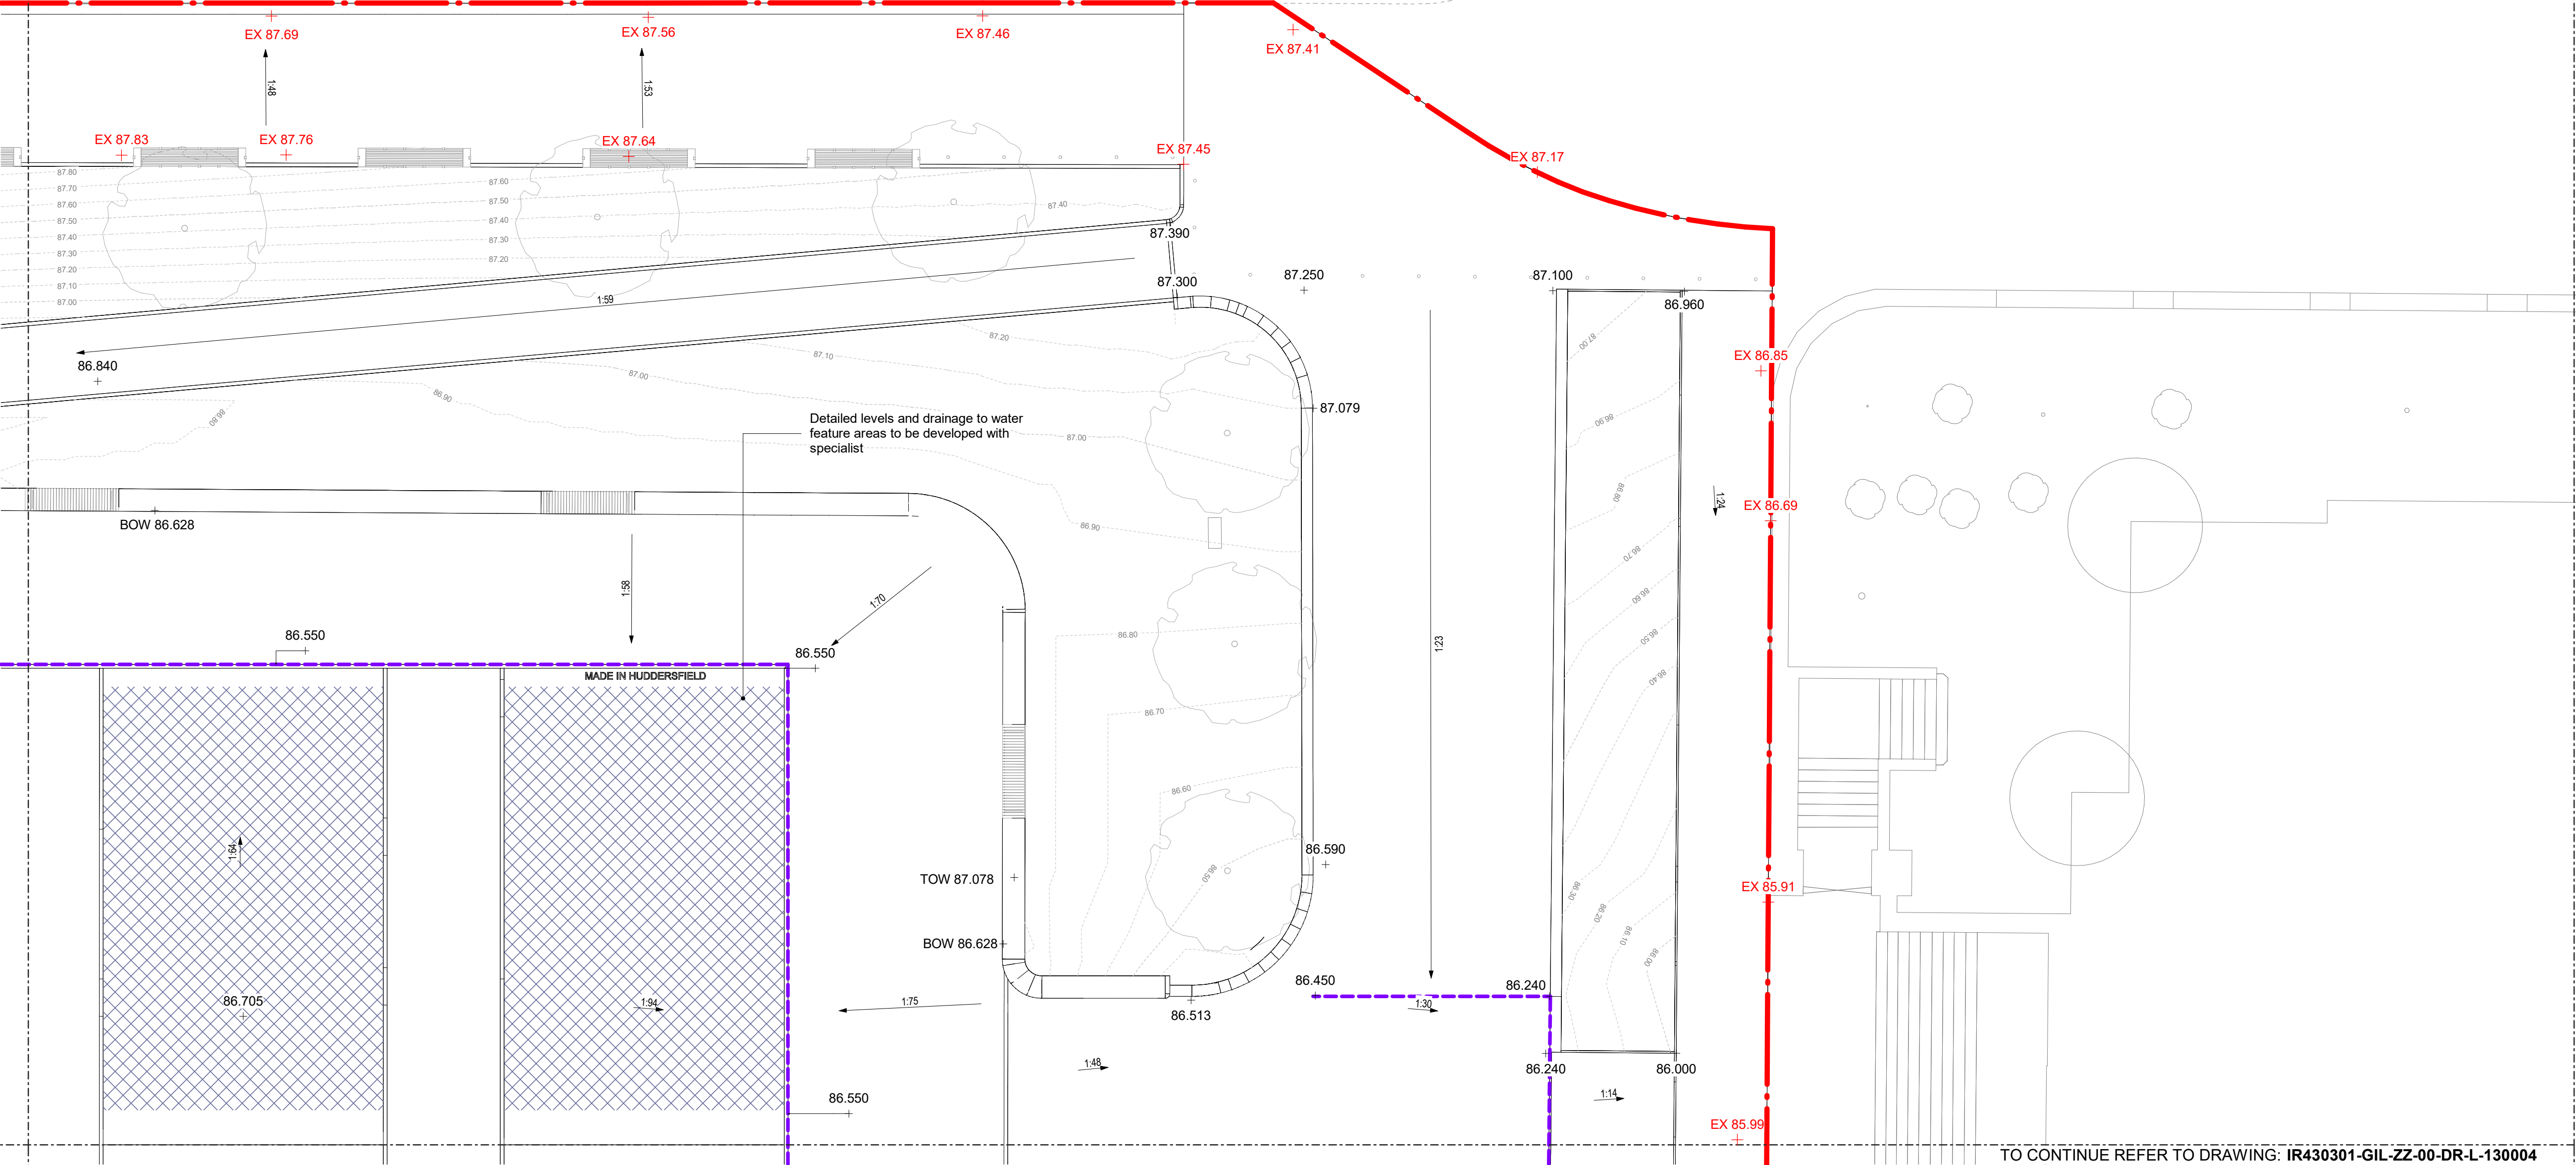

Rev	Details	By	Date
P01	FOR INFORMATION	SH	14.09.23
P02	STAGE 3 - FOR INFORMATION	SH	11.03.24
P03	STAGE 4 - FOR INFORMATION	SH	20.05.24

LEGEND

00.00
+

Proposed Level

EX 00.00
+

Existing Level

BOW 00.00
+

Bottom of Wall

TOW 00.00
+

Top of Wall

FFL 00.00
+

Finished Floor Level


Contour

1:XX

Gradient

Indicative drainage channel

Location Plan

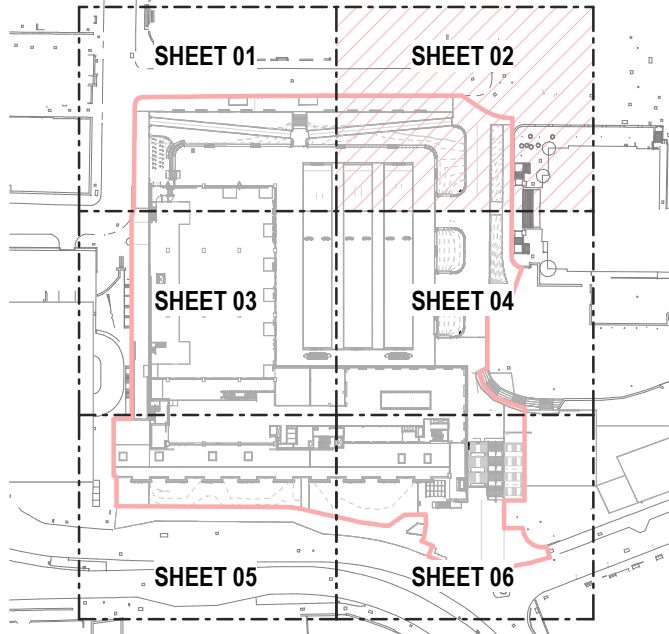

Notes

- Information shown on these drawings is not valid for Construction. Please refer to the status of the drawing in the Title and Issue box.
- Do not scale from this drawing, use figured dimensions only where they are shown.
- Do not procure or manufacture materials, or undertake construction site works from this drawing unless the issue status is noted as 'for construction'.
- Any contractor that chooses to take forward this information for construction without full review process and sign-off does so at their own risk.
- All measurements are to be checked on site prior to construction.
- This drawing is to be read in conjunction with all other Gillespies drawings and specification and other consultants drawings as referred.
- Where any conflict or inconsistency occurs between drawing and specification information the Contractor is to immediately notify Gillespies prior to continuing working.
- Information to be read in coordination with Structural Engineer & M&E Engineer drawings & spec; Where any conflict or inconsistency occurs between Gillespies and Engineers drawing and specification information the Contractor is to immediately notify Gillespies prior to continuing working.

Ordinance Information shown is reproduced from Ordnance Survey material with the permission of Ordnance Survey on behalf of the Controller of Her Majesty's Stationary Office © Crown Copyright. Unauthorised reproduction infringes Crown Copyright and may lead to prosecution or civil proceedings.
License No. 1000 17362

Our Cultural Heart - Huddersfield
P21511- 00- 001

GROUND FLOOR LEVELS AND
DRAINAGE PLAN 02

STAGE 4	Drawing Status	Scale 1:100 @A1	Drawn AG
		Date 20.05.24	Checked SH
	Drawing Number		Revision
IR430301- GIL- ZZ- 00- DR- L- 130002			P03

Client
Kirklees Council
Process Alexandra Wak, Huddersfield
HDI 265
Client Phone

Gillespies

5th Floor, Phoenix House, 3 South Parade, Leeds, LS1 5QX
P +44 (0)113 247 5555 E: Rachel.Taylor@gillespies.co.uk