




Lower Ground Floor Plan

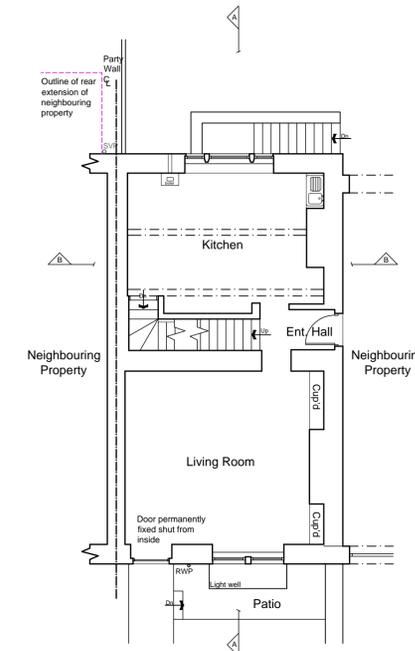


Ground Floor Plan

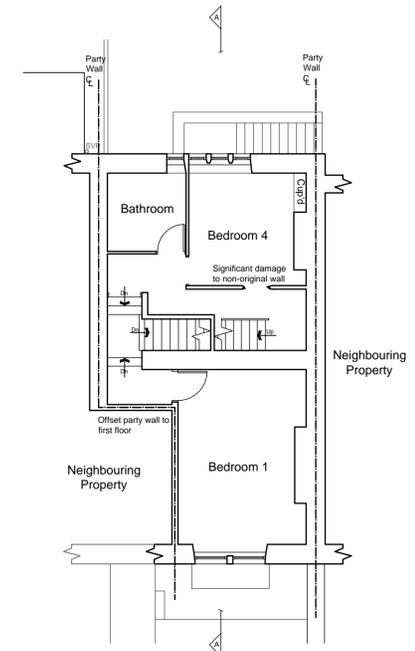


First Floor Plan

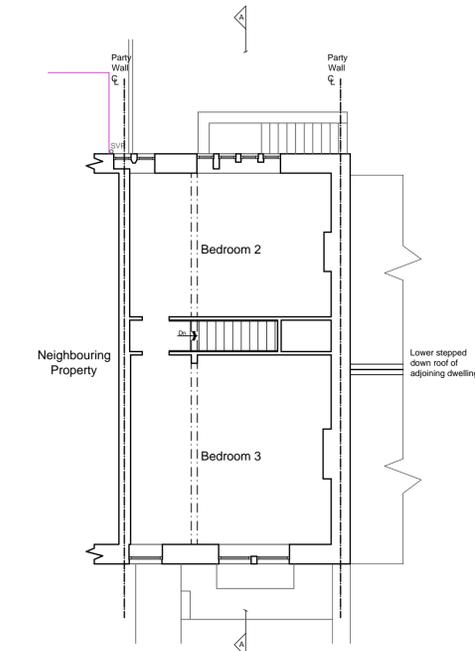


Second Floor Plan

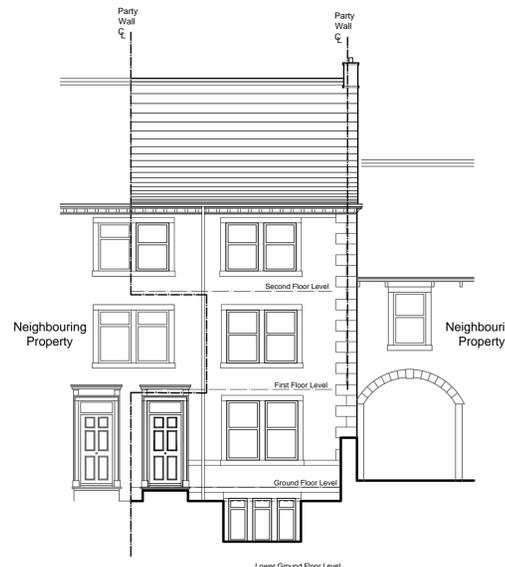


South Elevation  
(front)

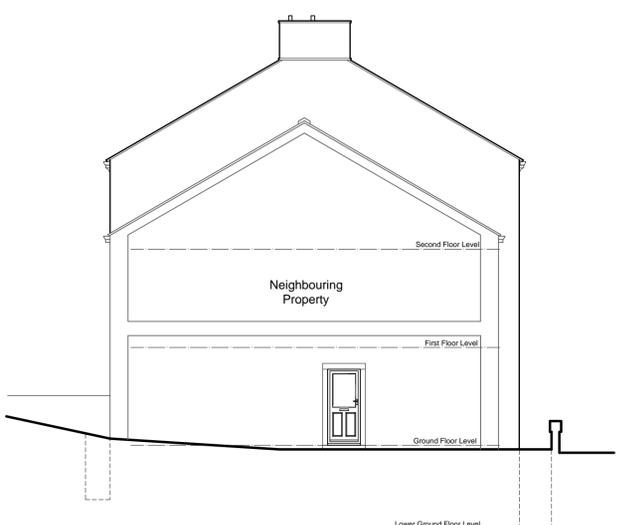


East Elevation  
(side)

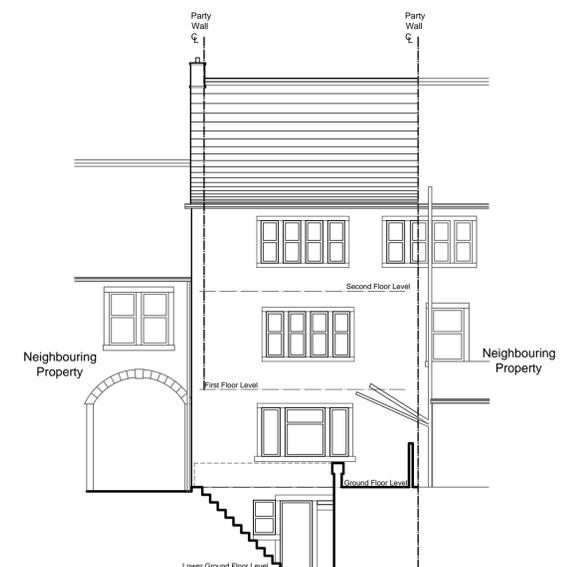

North Elevation  
(rear)

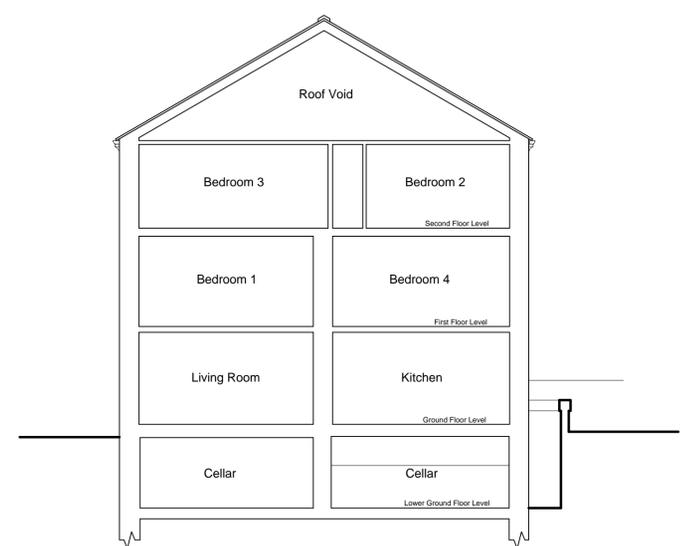

Section A-A

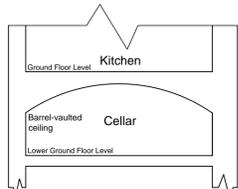

Section B-B



1:100

PAUL MATTHEWS ARCHITECTURAL

ARCHITECTURE | PLANNING | DESIGN

Malikin Farm  
Brow Lane  
Holmfirth  
HD9 2RJ  
07946872499  
paul@paulmatthewsarchitectural.co.uk  
www.paulmatthewsarchitectural.co.uk



Company Registration Number: 09898149 - Company Registered in England and Wales

Project  
Change of use of Dwelling (Listed Building) to form HMO at, 3 Lockwood Scar, Lockwood, Huddersfield, HD4 6BL  
Client  
G&N Land&Property

Do not scale from drawing, use figured dimensions only.

All dimensions must be checked and verified on site prior to commencement of works and architect to be notified of any discrepancies.

The copyright for these drawings remains the property of Paul MatthewsArchitectural Ltd. They must not be reproduced in any way without prior written consent from the originator (Paul MatthewsArchitecturalLtd).

Drawing Title/Issue  
General Arrangement as Existing  
scale 1:100  
date 06/2024  
sheet size A1  
dwg. no. 24/1023/03