

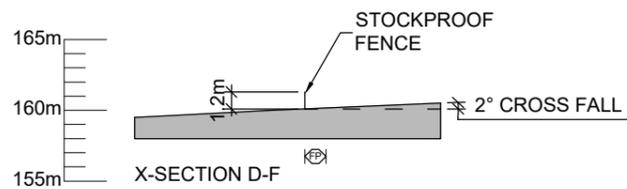


SITE PLAN, 1:1,250


N = 417742
E = 418715

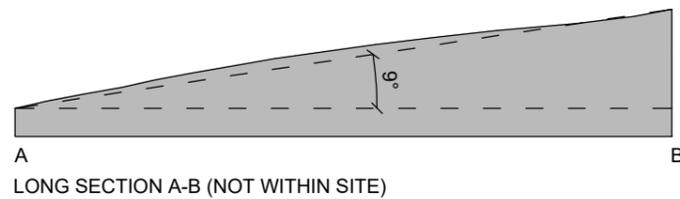


Scale 1:500

 


LONG SECTION A-B (NOT WITHIN SITE)

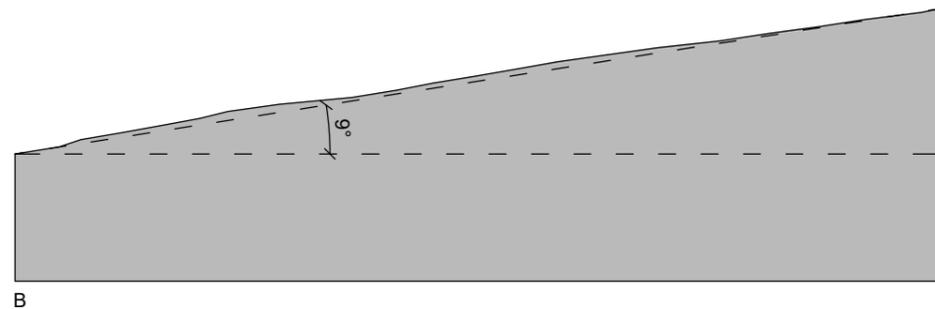


LONG SECTION B-C

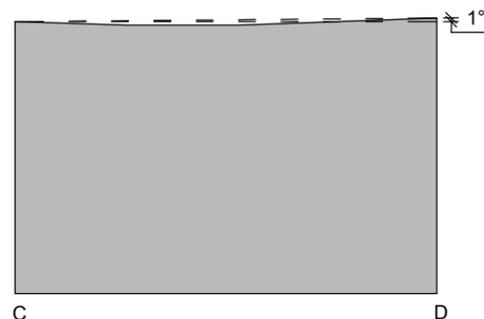

LONG SECTION C-D

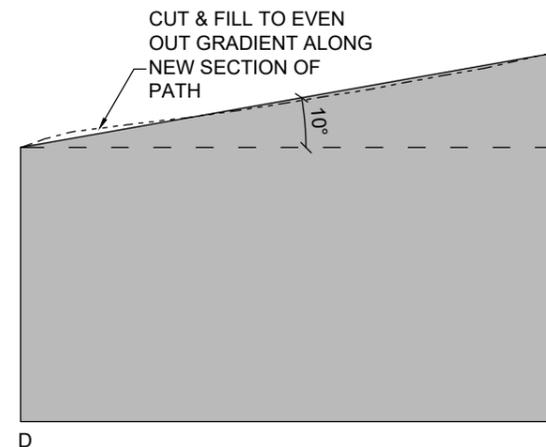

LONG SECTION D-F

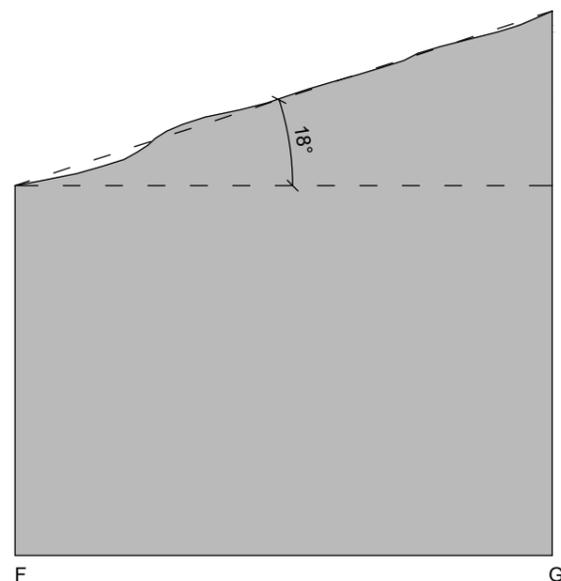

LONG SECTION F-G (NOT WITHIN SITE)

- NOTES
- All dimensions and levels are to be checked on site.
 - Any discrepancies are to be reported to the Shaw & Jagger Architects Ltd before any work commences.
 - This drawing shall not be scaled to ascertain any dimensions. Work to figured dimensions only.
 - This drawing shall not be reproduced without express written permission from Shaw & Jagger Architects Ltd.
 - Title overlay drawings and ownership boundaries are produced using all reasonable endeavors. Shaw & Jagger Architects Ltd cannot be responsible for the accuracy or scale discrepancy of base plans supplied to them.



- APPLICATION BOUNDARY
- OWNERSHIP BOUNDARY
- PROW

drawing stage	PLANNING
drawing status	FOR APPROVAL
client	MR THOMAS CROMPTON
project	REPLACEMENT DWELLING WHINNEY CLOSE FARM COCKLEY HILL LANE, HUDDERSFIELD
drawing title	PROPOSED PROW ROUTE & SECTIONS

date	JULY '24	drawn	EJ
scale	1:500 @ A3	checked	EJ



1 Cardale Park
Harrogate
North Yorkshire
HG3 1RY
Tel: 01423 532950
info@shawandjagger.com
www.shawandjagger.com

Job No 489/01 (02) 005 # DWG No Rev