



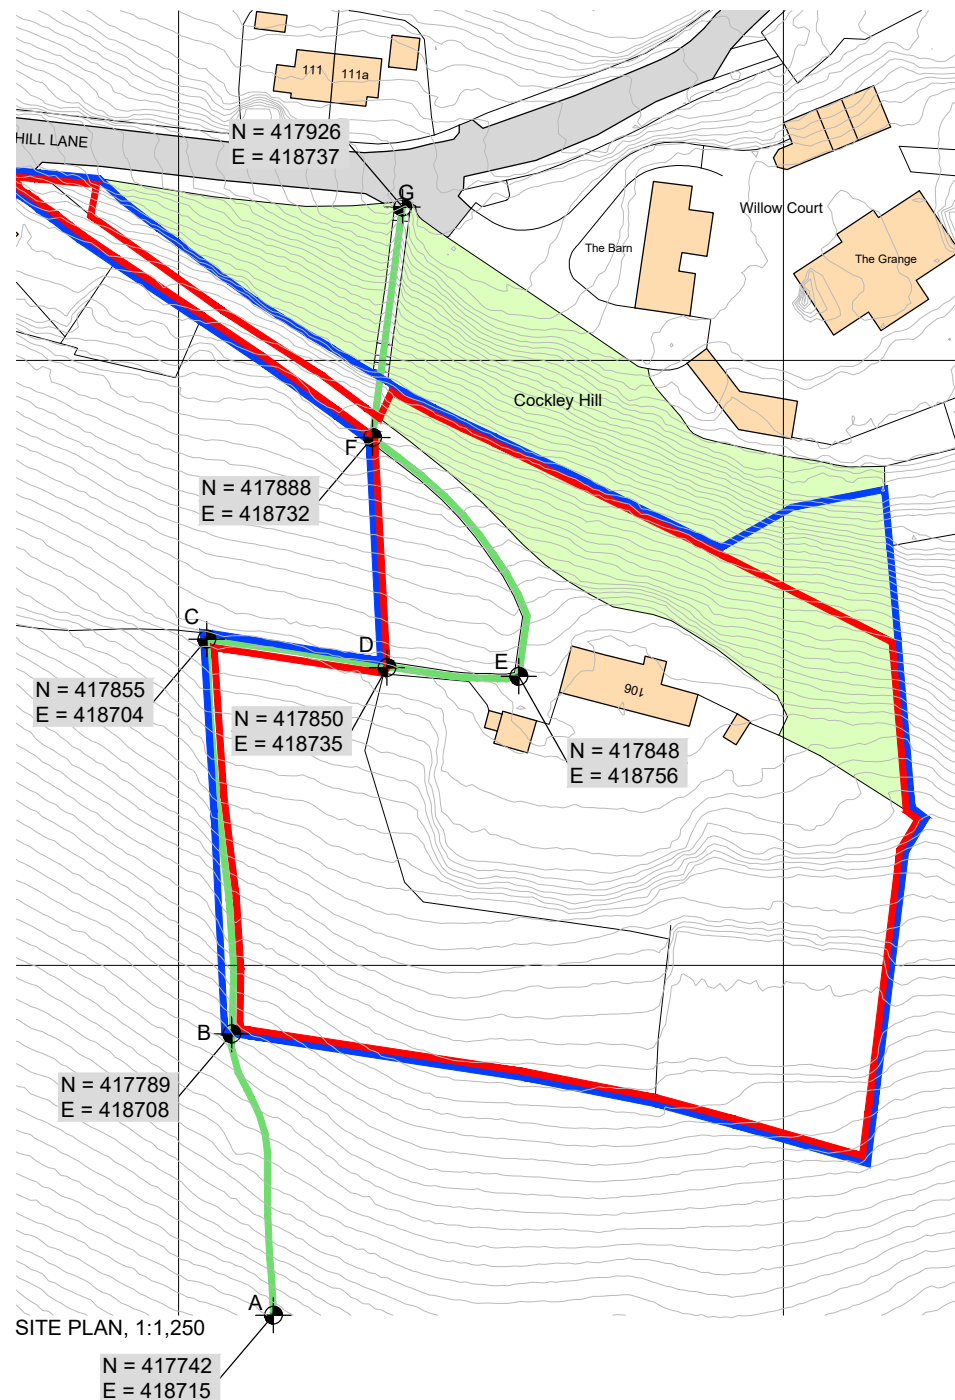


SITE PLAN, 1:1,250

N = 417742
E = 418715

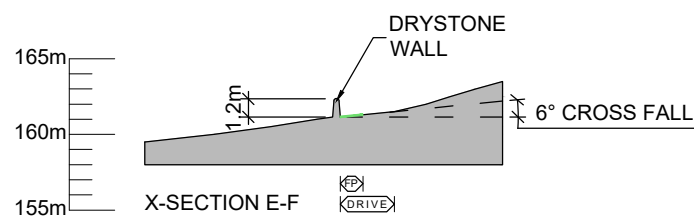

Scale 1:500

 

LONG SECTION A-B (NOT WITHIN SITE)

LONG SECTION B-C


LONG SECTION C-D

LONG SECTION D-E

LONG SECTION E-F

LONG SECTION F-G (NOT WITHIN SITE)

- NOTES
- All dimensions and levels are to be checked on site.
 - Any discrepancies are to be reported to the Shaw & Jagger Architects Ltd before any work commences.
 - This drawing shall not be scaled to ascertain any dimensions. Work to figured dimensions only.
 - This drawing shall not be reproduced without express written permission from Shaw & Jagger Architects Ltd.
 - Title overlay drawings and ownership boundaries are produced using all reasonable endeavors. Shaw & Jagger Architects Ltd cannot be responsible for the accuracy or scale discrepancy of base plans supplied to them.

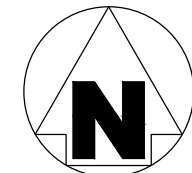

- APPLICATION BOUNDARY
- OWNERSHIP BOUNDARY
- PROW (DEFINITIVE ROUTE)

drawing stage	PLANNING		
drawing status	FOR APPROVAL		
client	MR THOMAS CROMPTON		
project	REPLACEMENT DWELLING WHINNEY CLOSE FARM COCKLEY HILL LANE, HUDDERSFIELD		
drawing title	EXISTING PROW ROUTE & SECTIONS		
date	JULY '24	drawn	EJ
scale	1:500 @ A3	checked	EJ
SHAW & JAGGER ARCHITECTS 1 Cardale Park Harrogate North Yorkshire HG3 1RY Tel: 01423 532950 info@shawandjagger.com www.shawandjagger.com			
Job No	DWG No	Rev	
489/01 (02) 004 #			