


NOTES

- All dimensions and levels are to be checked on site.
- Any discrepancies are to be reported to the Shaw & Jagger Architects Ltd before any work commences.
- This drawing shall not be scaled to ascertain any dimensions. Work to figured dimensions only.
- This drawing shall not be reproduced without express written permission from Shaw & Jagger Architects Ltd.
- Title overlay drawings and ownership boundaries are produced using all reasonable endeavors. Shaw & Jagger Architects Ltd cannot be responsible for the accuracy or scale discrepancy of base plans supplied to them.

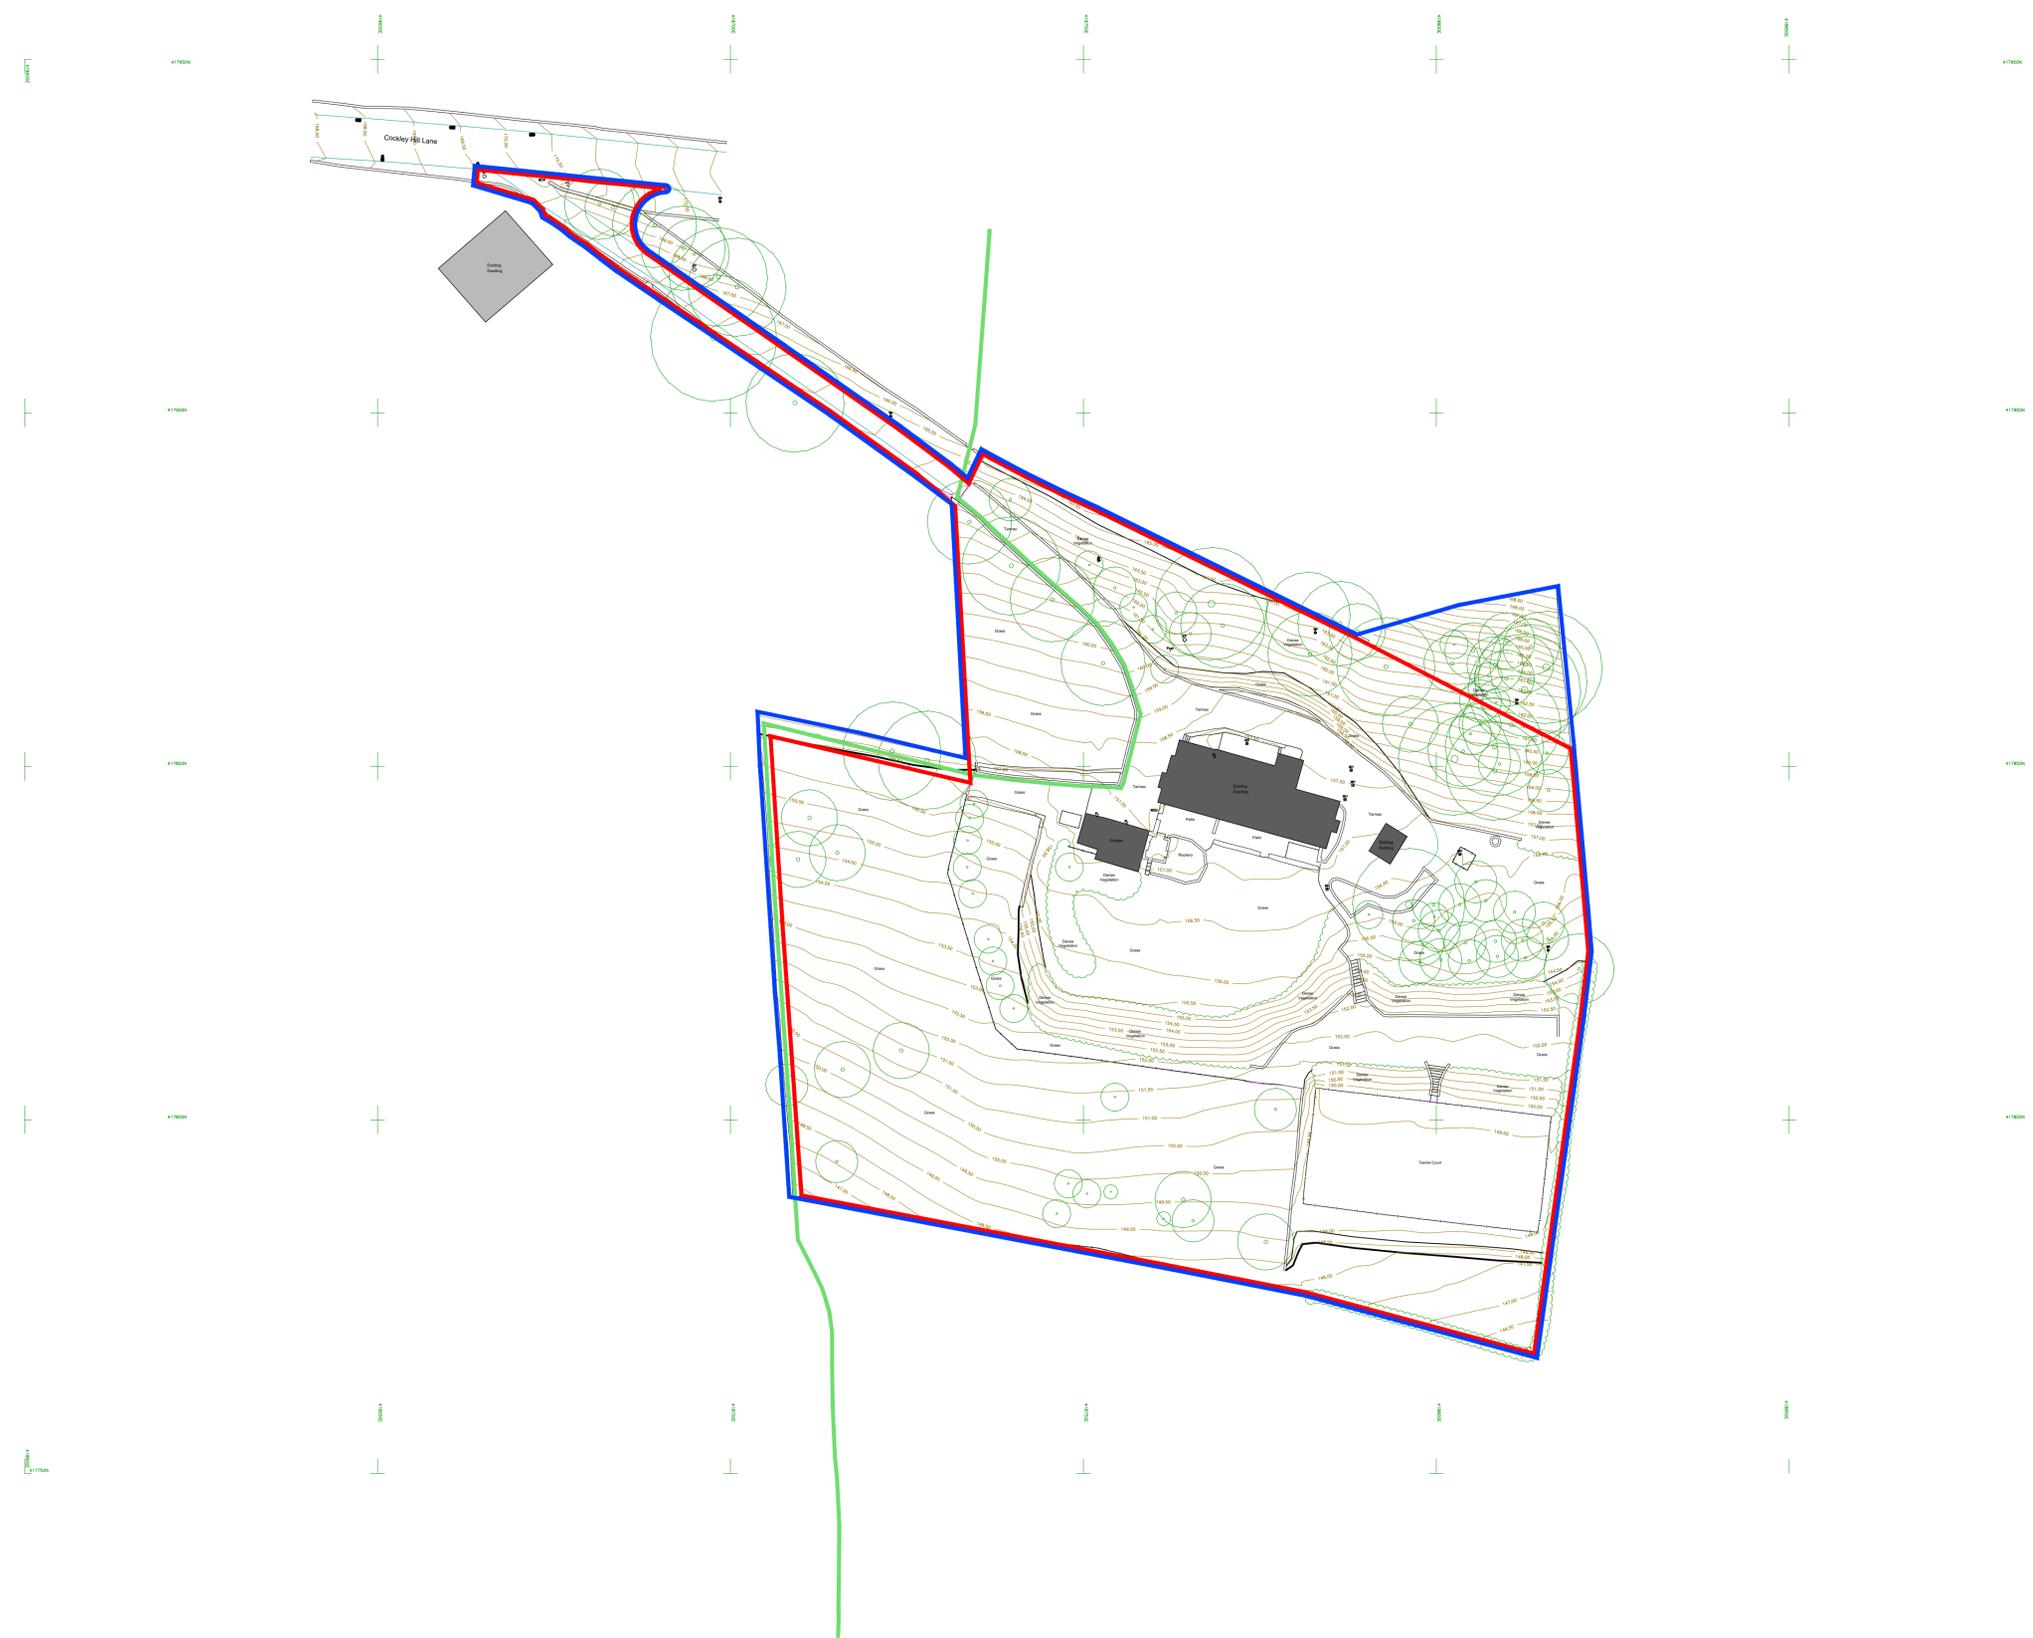

- APPLICATION BOUNDARY
- OWNERSHIP BOUNDARY
- PROW



drawing stage PLANNING

drawing status FOR APPROVAL

client
MR THOMAS CROMPTON

project
REPLACEMENT DWELLING
WHINNEY CLOSE FARM
COKLEY HILL LANE, HUDDERSFIELD

drawing title
EXISTING SITE PLAN

date JULY '24 drawn MMG
scale 1:500 @ A1 checked EJ



1 Cardale Park
Harrogate
North Yorkshire
HG3 1RY
Tel: 01423 532950
info@shawandjagger.com
www.shawandjagger.com