



NOTES

- All dimensions and levels are to be checked on site.
- Any discrepancies are to be reported to the Shaw & Jagger Architects Ltd before any work commences.
- This drawing shall not be scaled to ascertain any dimensions. Work to figured dimensions only.
- This drawing shall not be reproduced without express written permission from Shaw & Jagger Architects Ltd.
- Title overlay drawings and ownership boundaries are produced using all reasonable endeavors. Shaw & Jagger Architects Ltd cannot be responsible for the accuracy or scale discrepancy of base plans supplied to them.

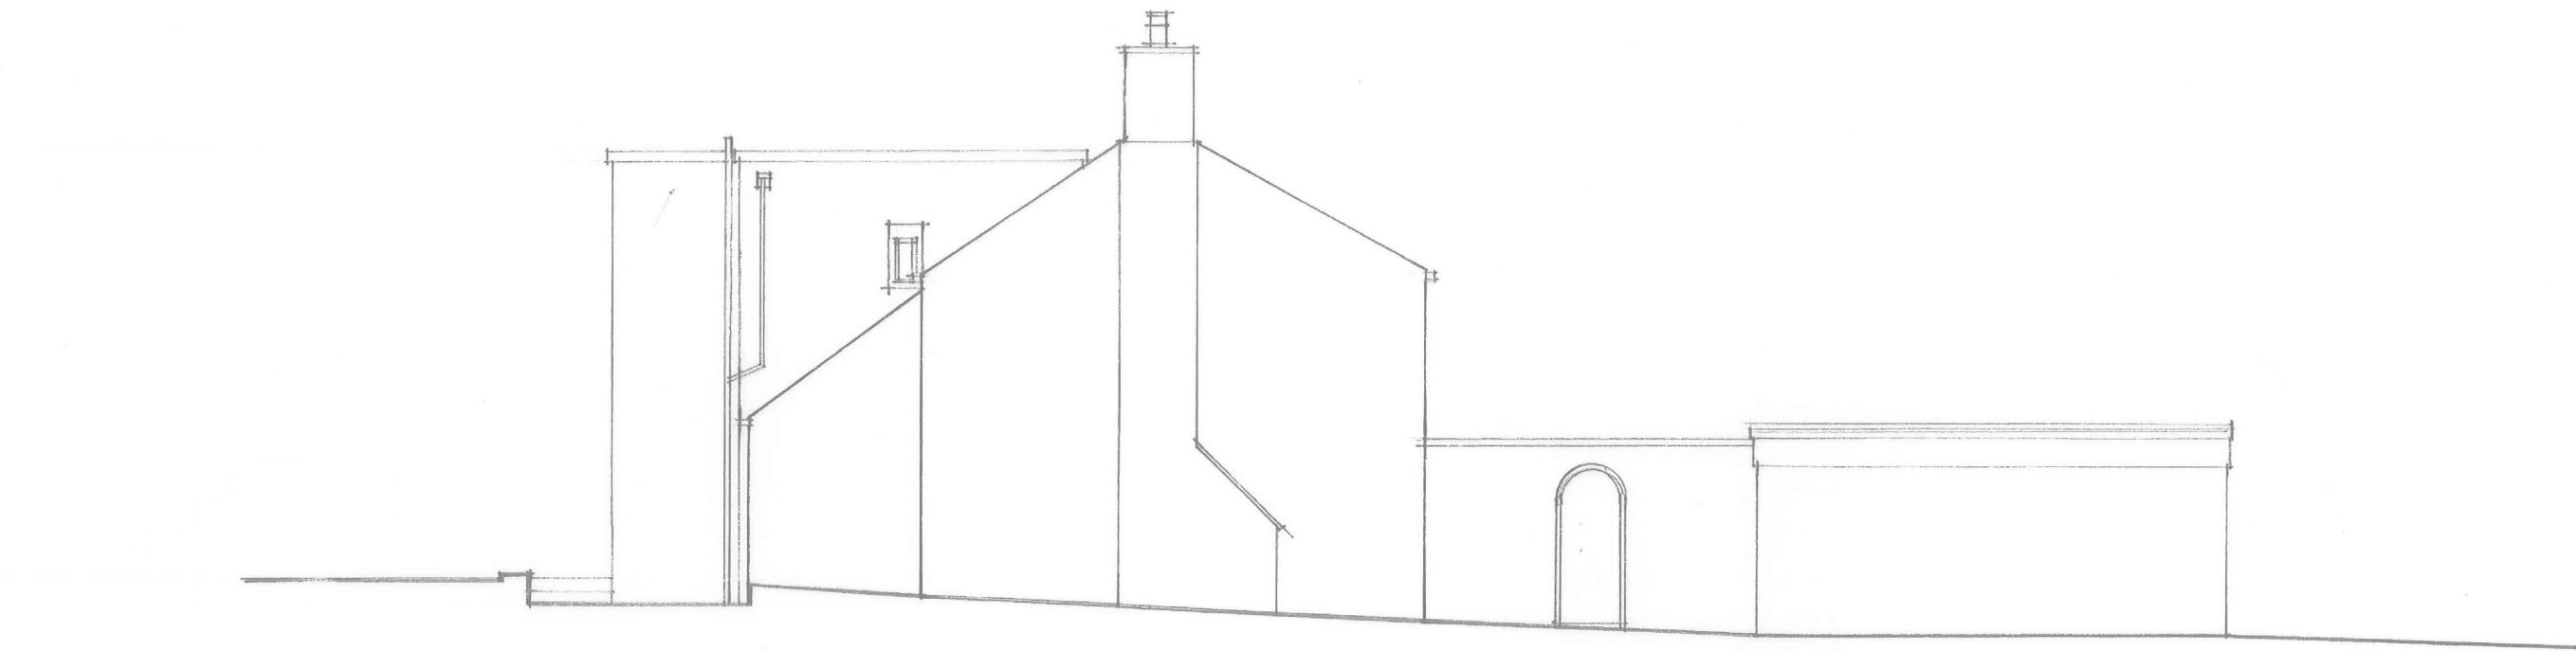

WEST ELEVATION

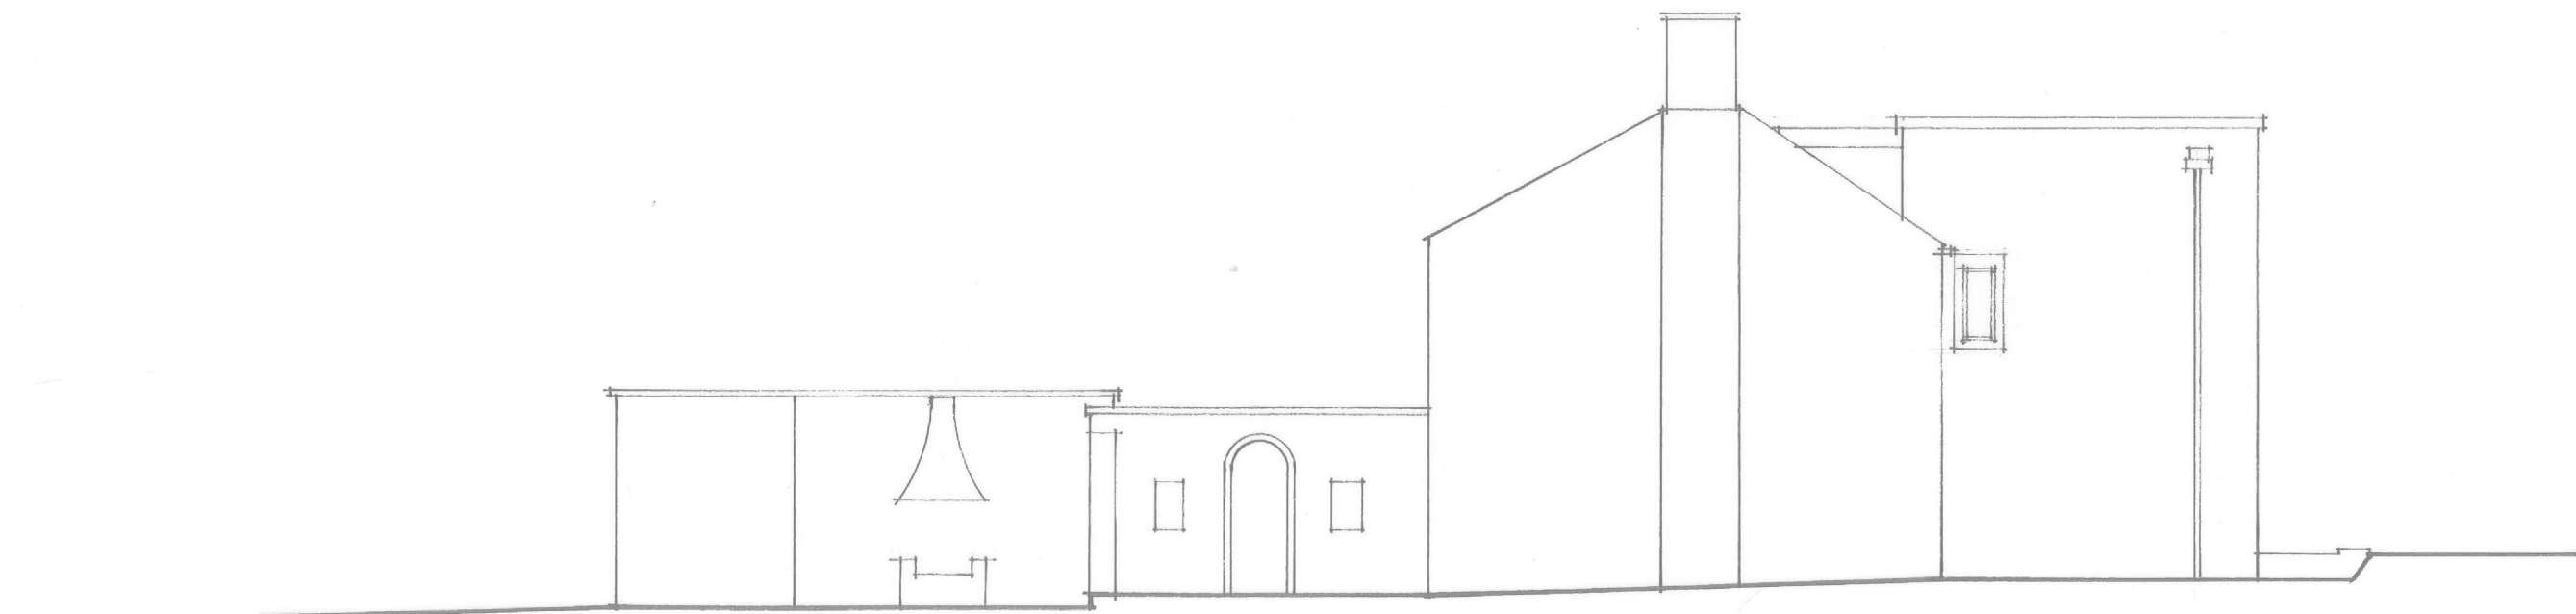

EAST ELEVATION



NORTH ELEVATION



SOUTH ELEVATION

Scale 1:100

drawing stage	PLANNING
drawing status	FOR APPROVAL
client	MR THOMAS CROMPTON

project	REPLACEMENT DWELLING WHINNEY CLOSE FARM COCKLEY HILL LANE, HUDDERSFIELD
---------	---

drawing title	ELEVATIONS EXISTING
---------------	------------------------

date	JULY '24	drawn	EJ
scale	1:100 @ A1	checked	EJ

SHAW & JAGGER

ARCHITECTS

14 - 15 Regent Parade
Harrogate
North Yorkshire
HG1 5AW
Tel: 01423 532950
info@shawandjagger.com
www.shawandjagger.com

Job No	DWG No	Rev
489/01	(02)	110 #