



NOTES

- All dimensions and levels are to be checked on site.
- Any discrepancies are to be reported to the Shaw & Jagger Architects Ltd before any work commences.
- This drawing shall not be scaled to ascertain any dimensions. Work to figured dimensions only.
- This drawing shall not be reproduced without express written permission from Shaw & Jagger Architects Ltd.
- Title overlay drawings and ownership boundaries are produced using all reasonable endeavors. Shaw & Jagger Architects Ltd cannot be responsible for the accuracy or scale discrepancy of base plans supplied to them.

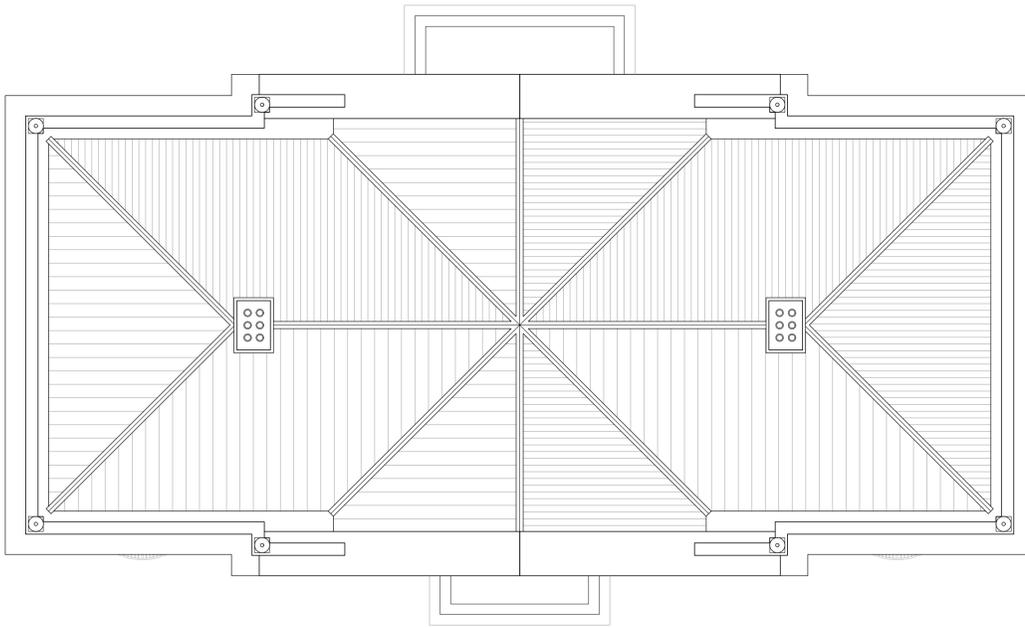


ROOF PLAN

Scale 1:100

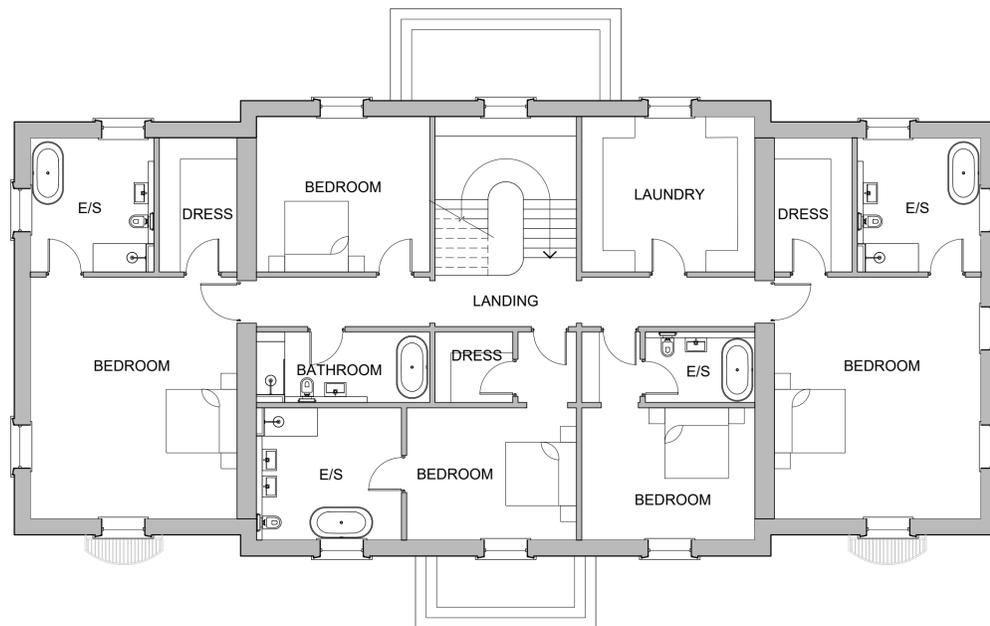

FIRST FLOOR PLAN

Scale 1:100

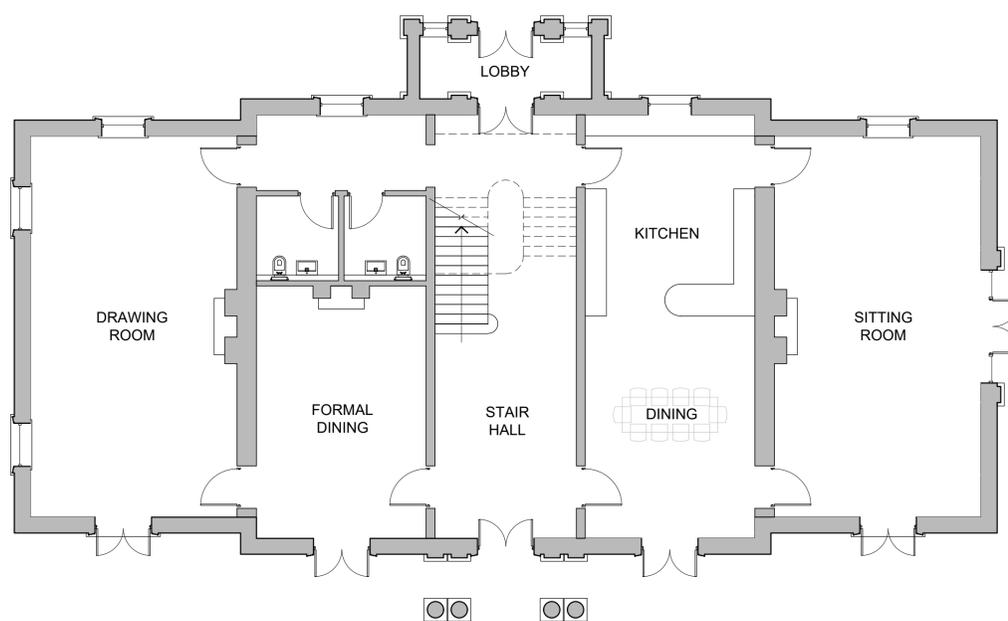

GROUND FLOOR PLAN

Scale 1:100



drawing stage	PLANNING		
drawing status	FOR APPROVAL		
client	MR THOMAS CROMPTON		
project	REPLACEMENT DWELLING WHINNEY CLOSE FARM COCKLEY HILL LANE, HUDDERSFIELD		
drawing title	PROPOSED FLOOR PLANS		
date	JULY '24	drawn	EJ
scale	1:100 @ A1	checked	EJ

**SHAW & JAGGER**  
ARCHITECTS

1 Cardale Park  
Harrogate  
North Yorkshire  
HG3 1RY  
Tel: 01423 532950  
info@shawandjagger.com  
www.shawandjagger.com