





FRONT ELEVATION



SIDE ELEVATION

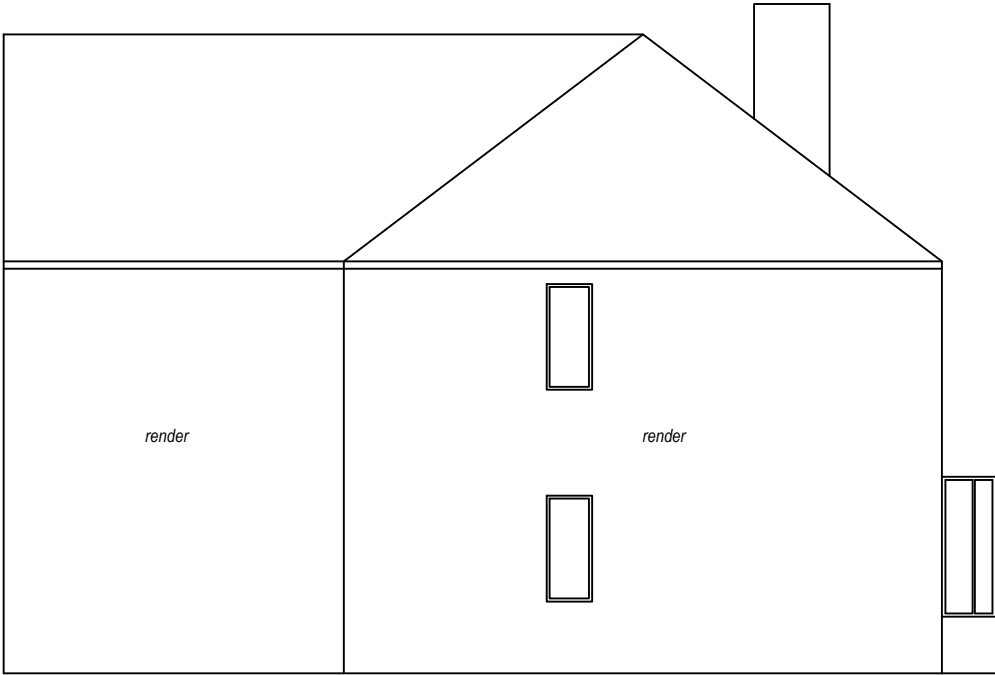

REAR ELEVATION

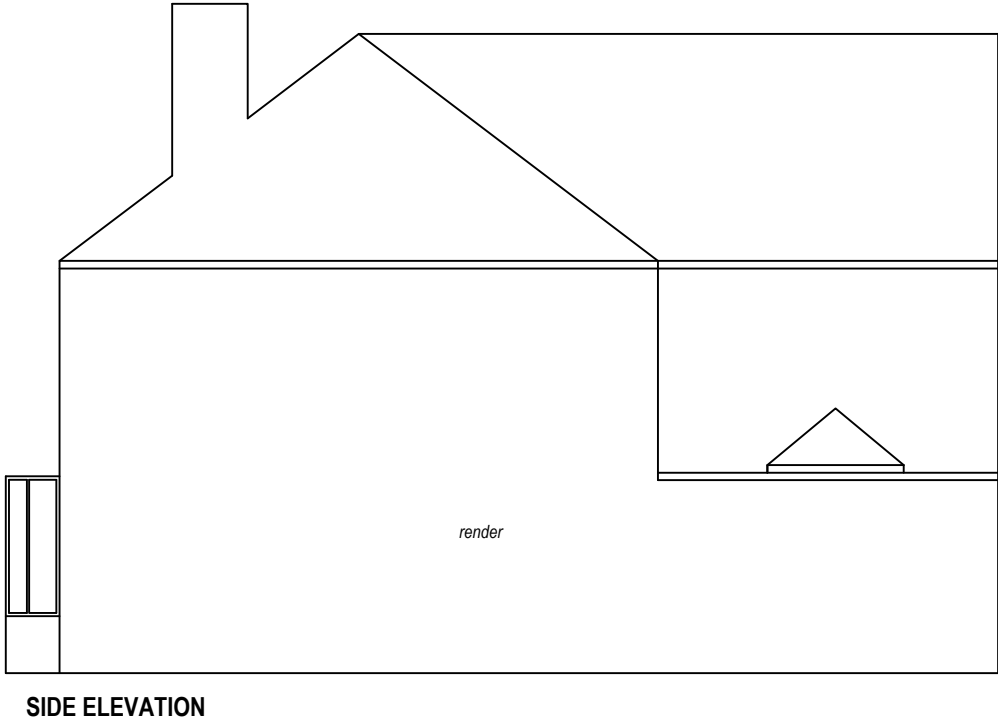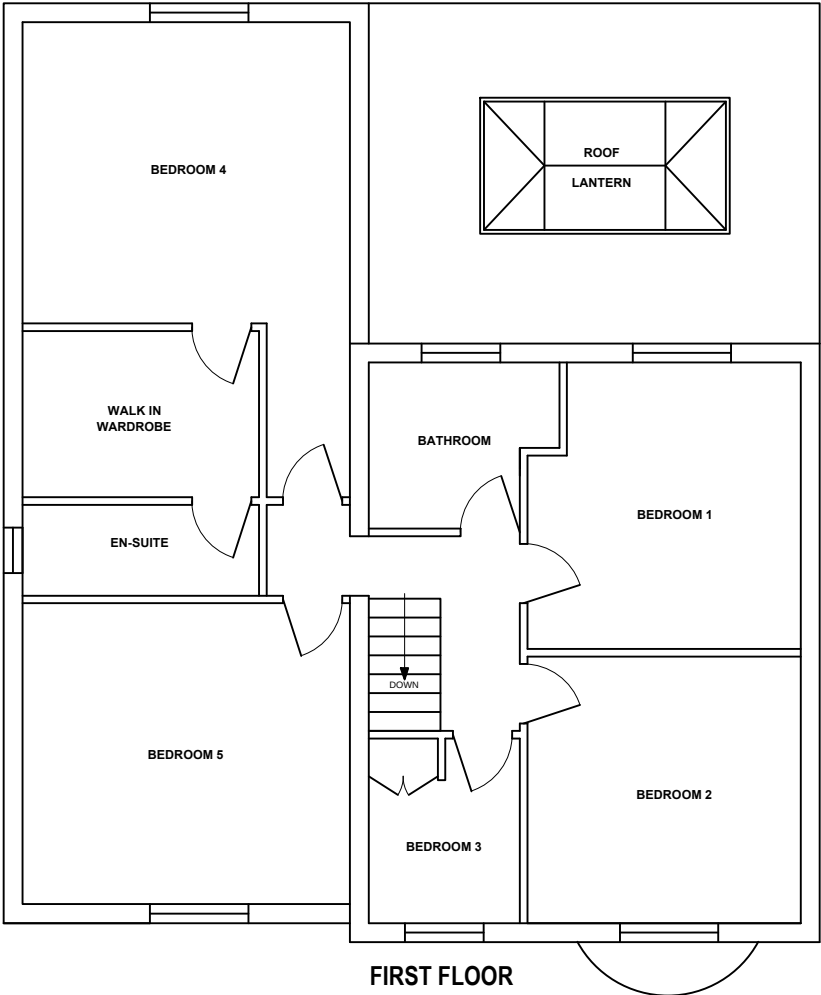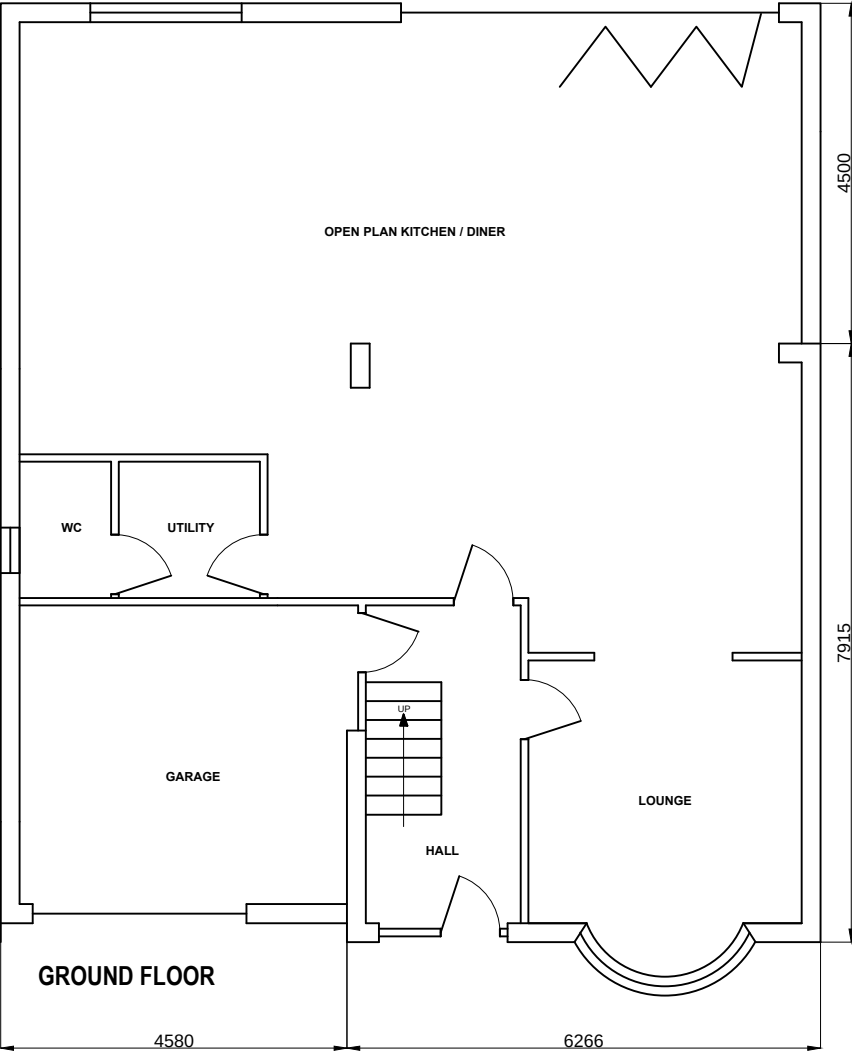

Site: HUDDERSFIELD ROAD SKELMANTHORPE HUDDERSFIELD, HD8 9AR	Drawing: PROPOSED LAYOUT & ELEVATIONS	Drawing No: HRS-DWG-002	Revision: -
		Scale: 1:100 @ A3	Date: 03/08/2024