




FRONT ELEVATION



SIDE ELEVATION

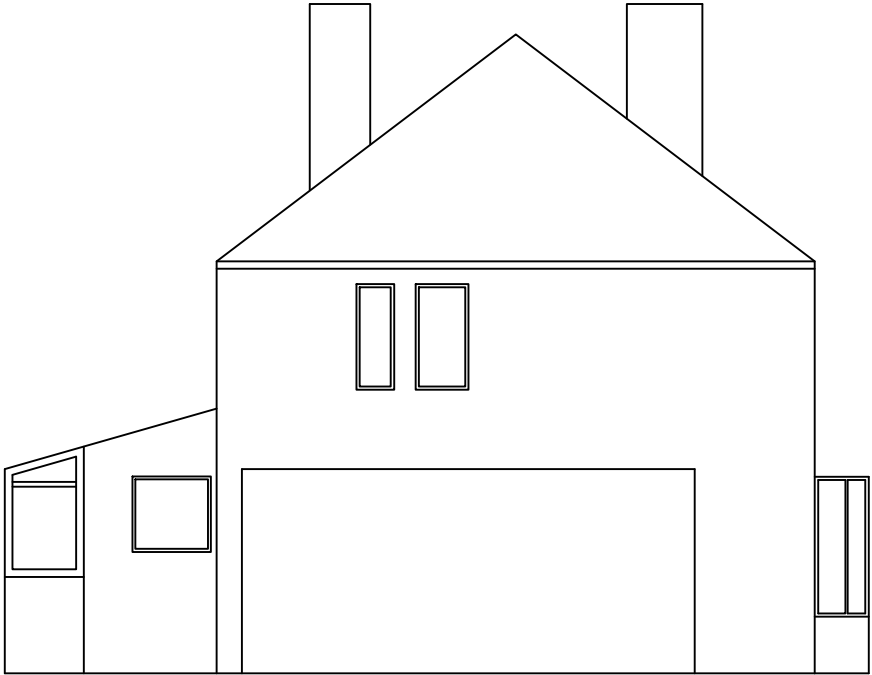

REAR ELEVATION

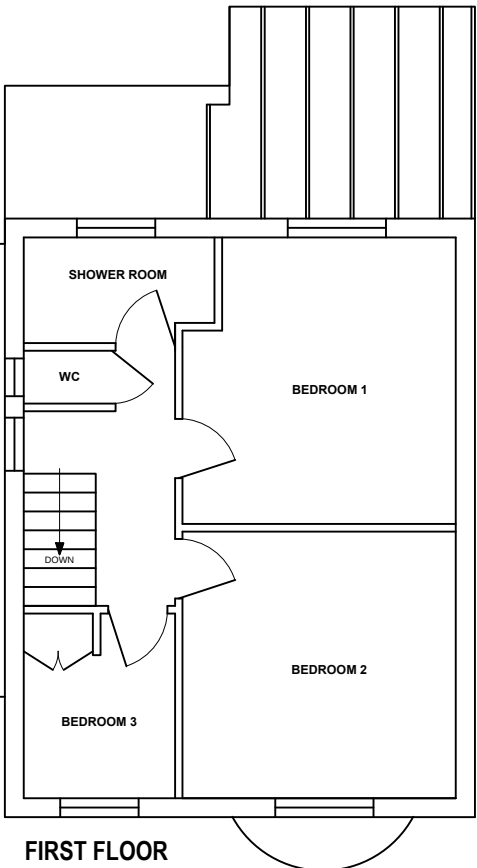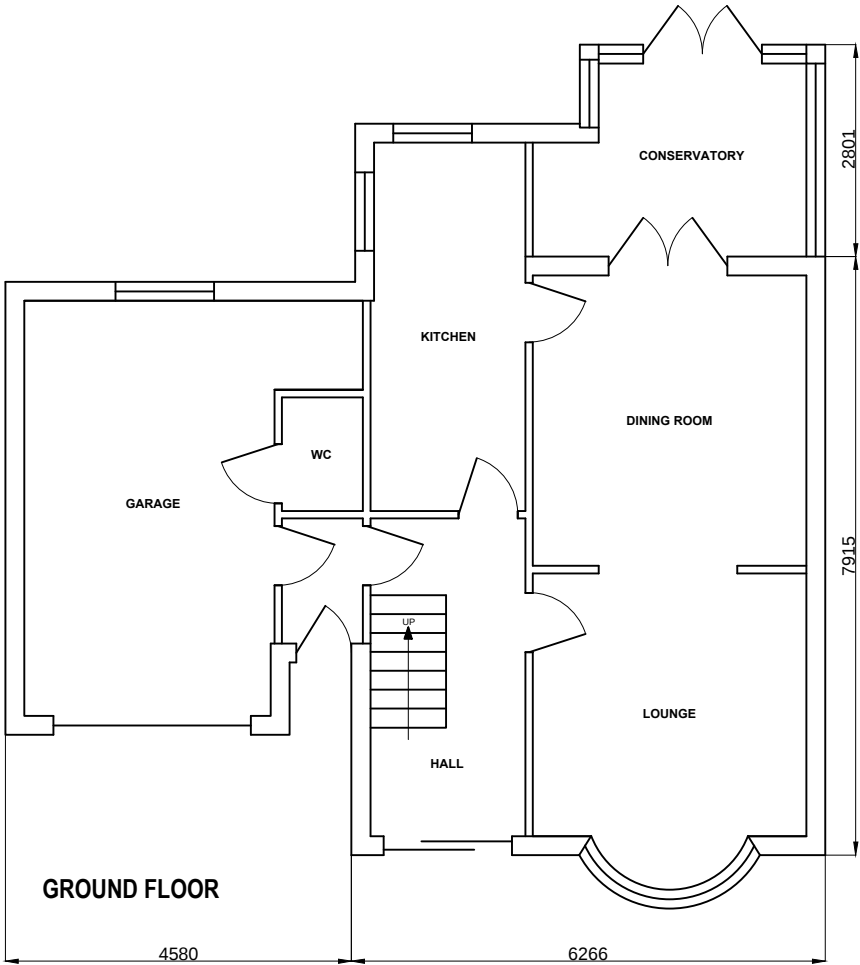

Site: HUDDERSFIELD ROAD SKELMANTHORPE HUDDERSFIELD, HD8 9AR	Drawing: EXISTING LAYOUT & ELEVATIONS	Drawing No: HRS-DWG-001	Revision: -
		Scale: 1:100 @ A3	Date: 23/07/2024