



Existing Front Elevation




Existing Side Elevation 1



Existing Rear Elevation



Existing Bungalow Floor Plan

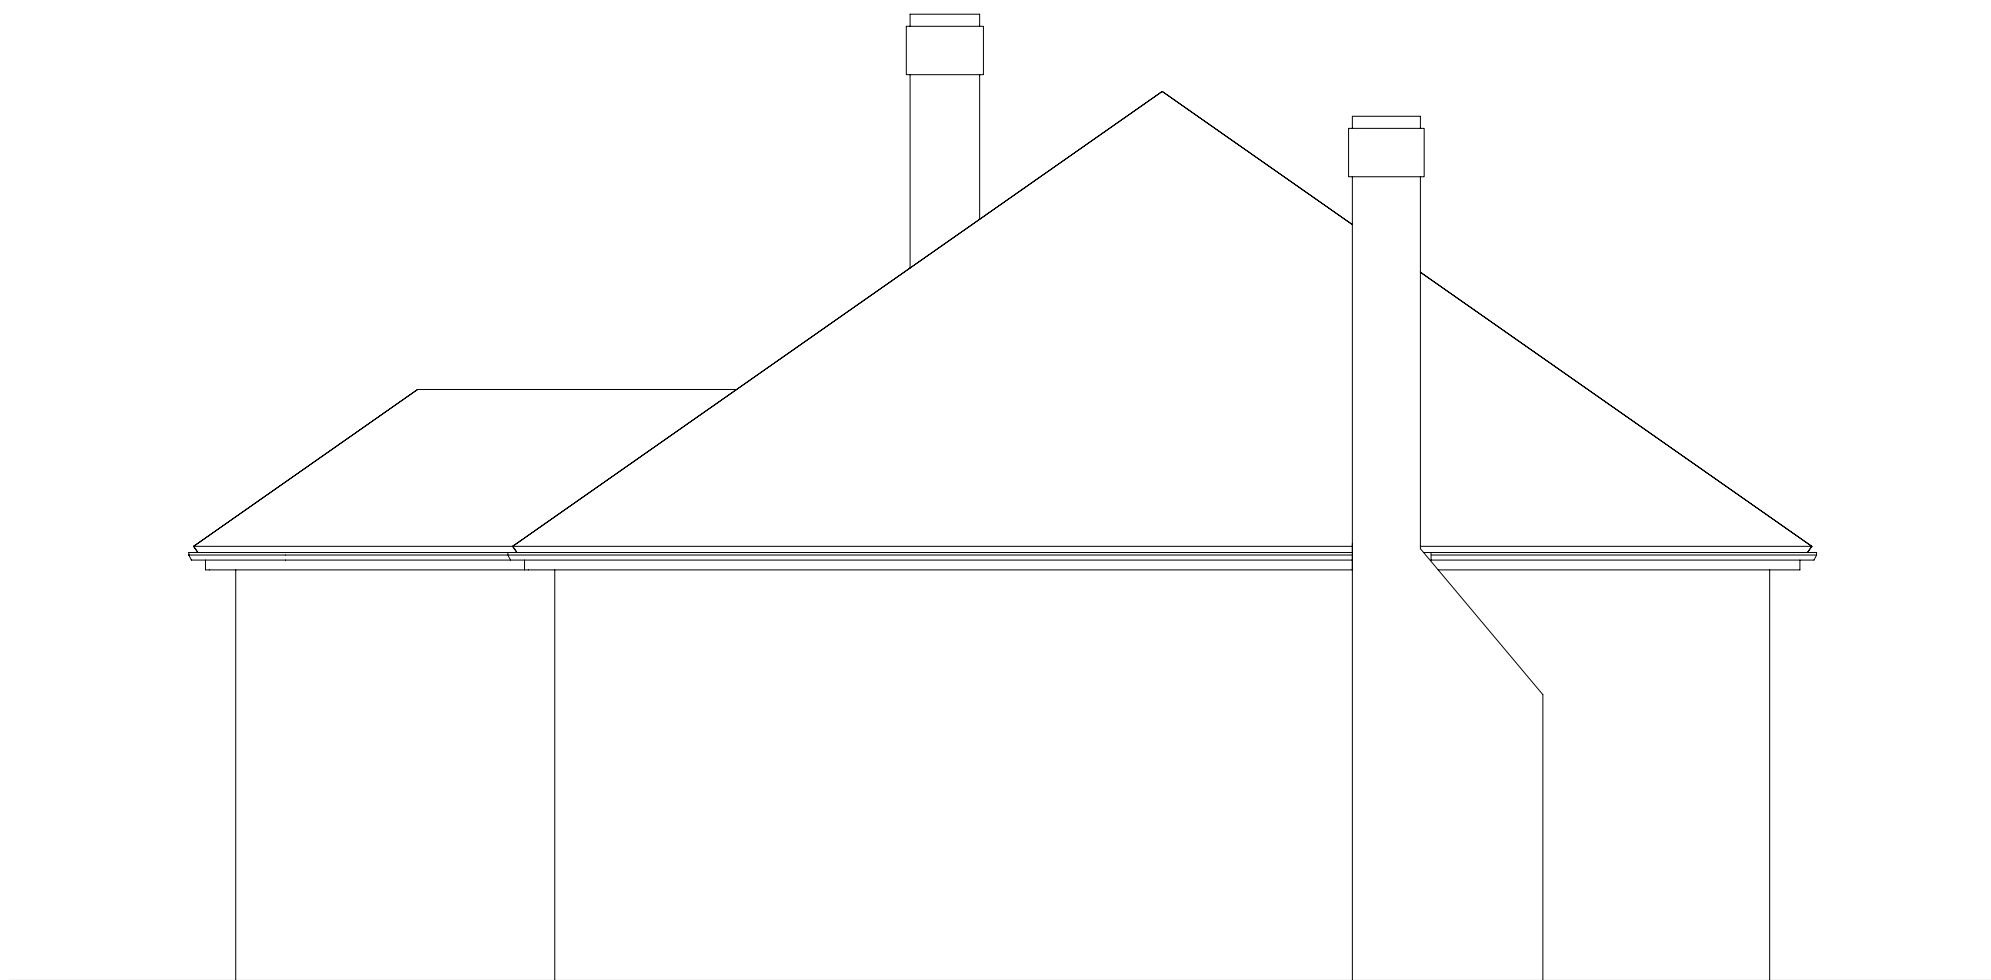

Existing Side Elevation 2

PROJECT Alterations to 43 Windmill Hill Lane Emley Moor, Huddersfield HD8 9TA			
CLIENT A & S Harding			
SUBJECT Existing Plans			
SCALE DATE	1:50 @ A1 22-01-2023	DRAWN SB	DRAWING NO. 23-003-01
		REV.	-

SBP

46 Jenkin Road
Horbury
Wakefield
West Yorkshire
WF4 6DT
TEL: 07973 655984
designs@sbp-architects.co.uk