





Proposed Front Elevation




Proposed Side Elevation 1

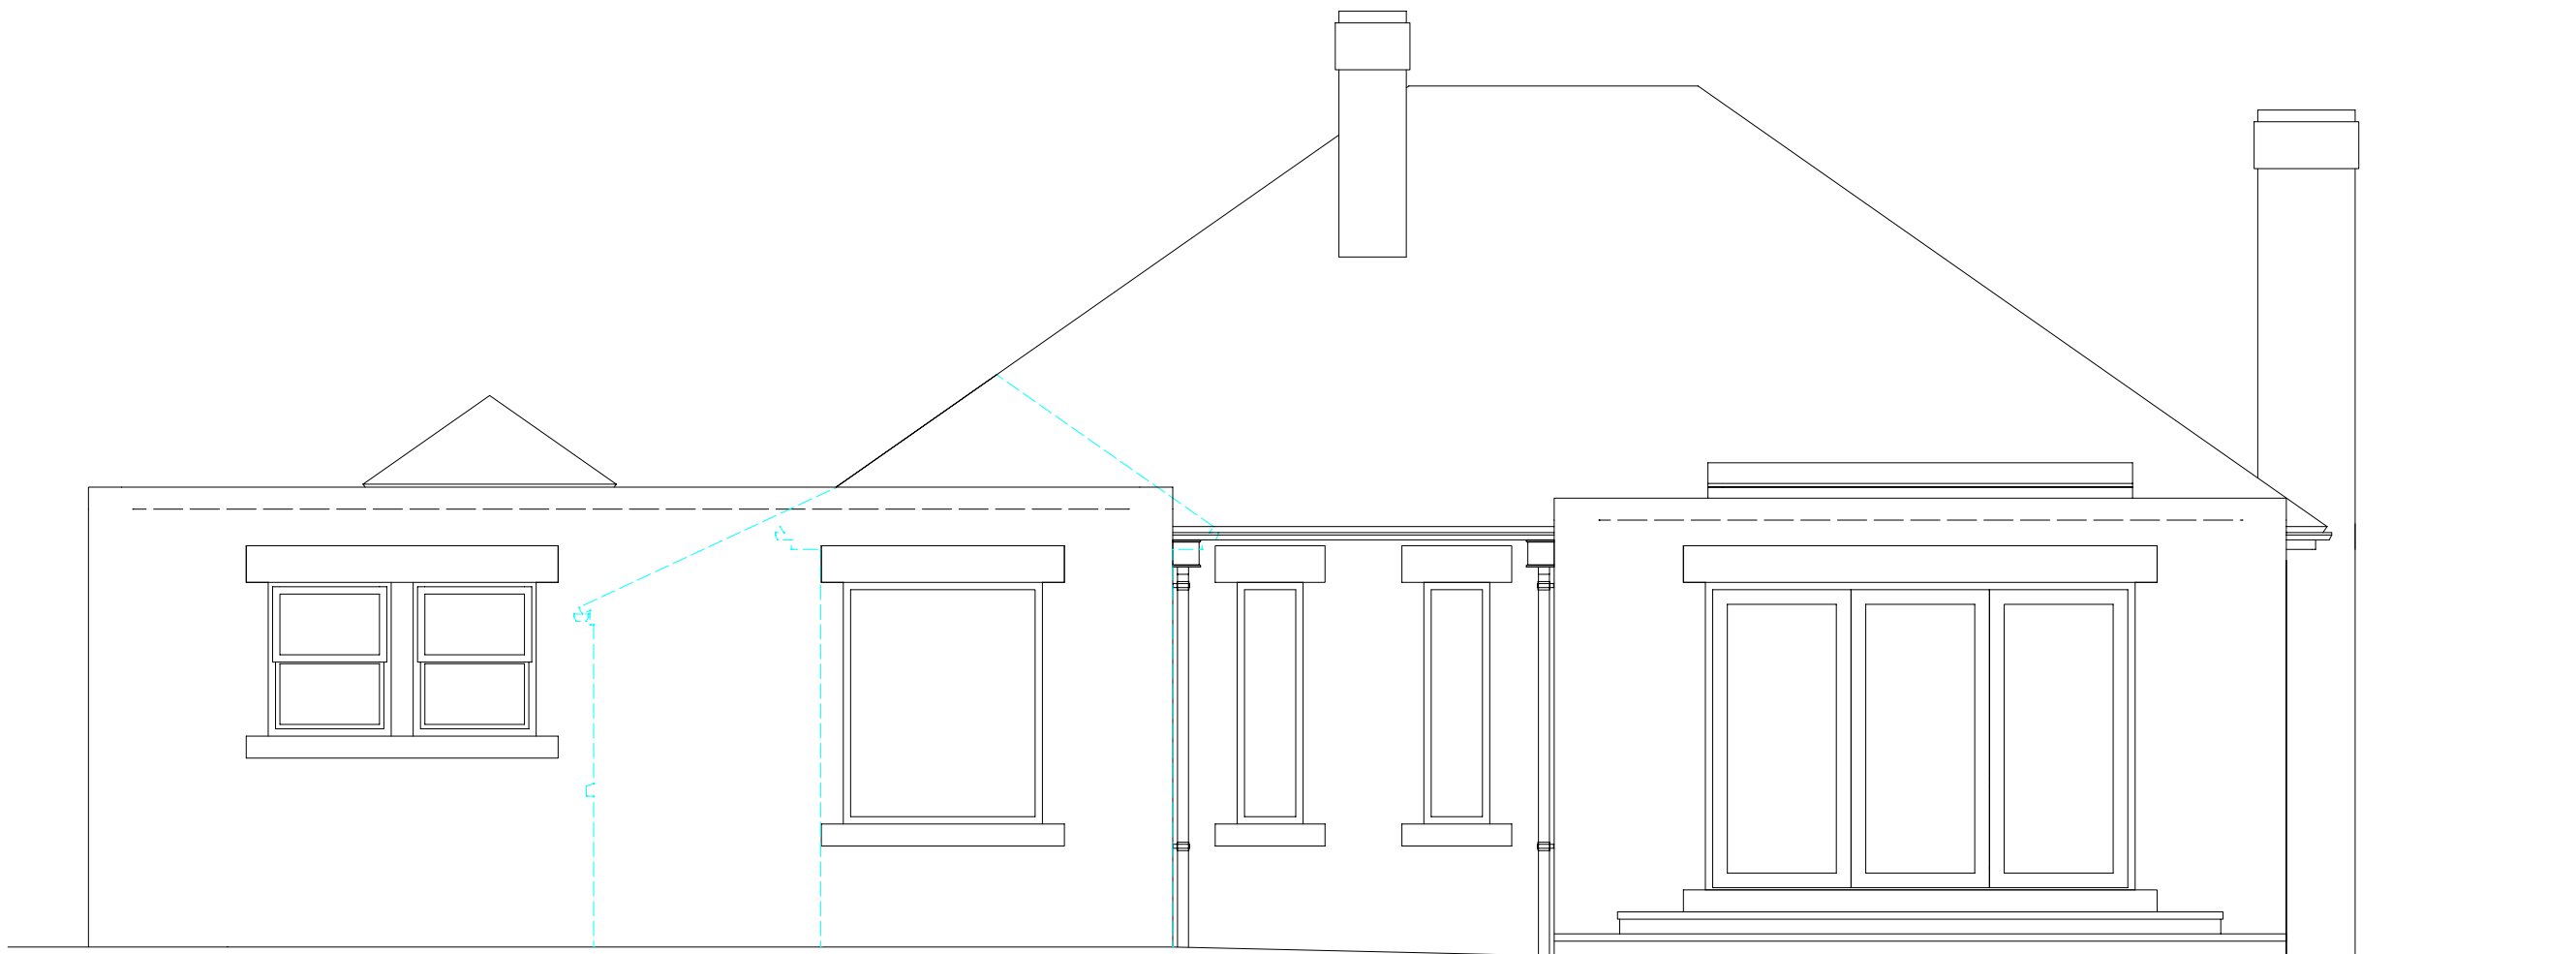

Proposed Rear Elevation

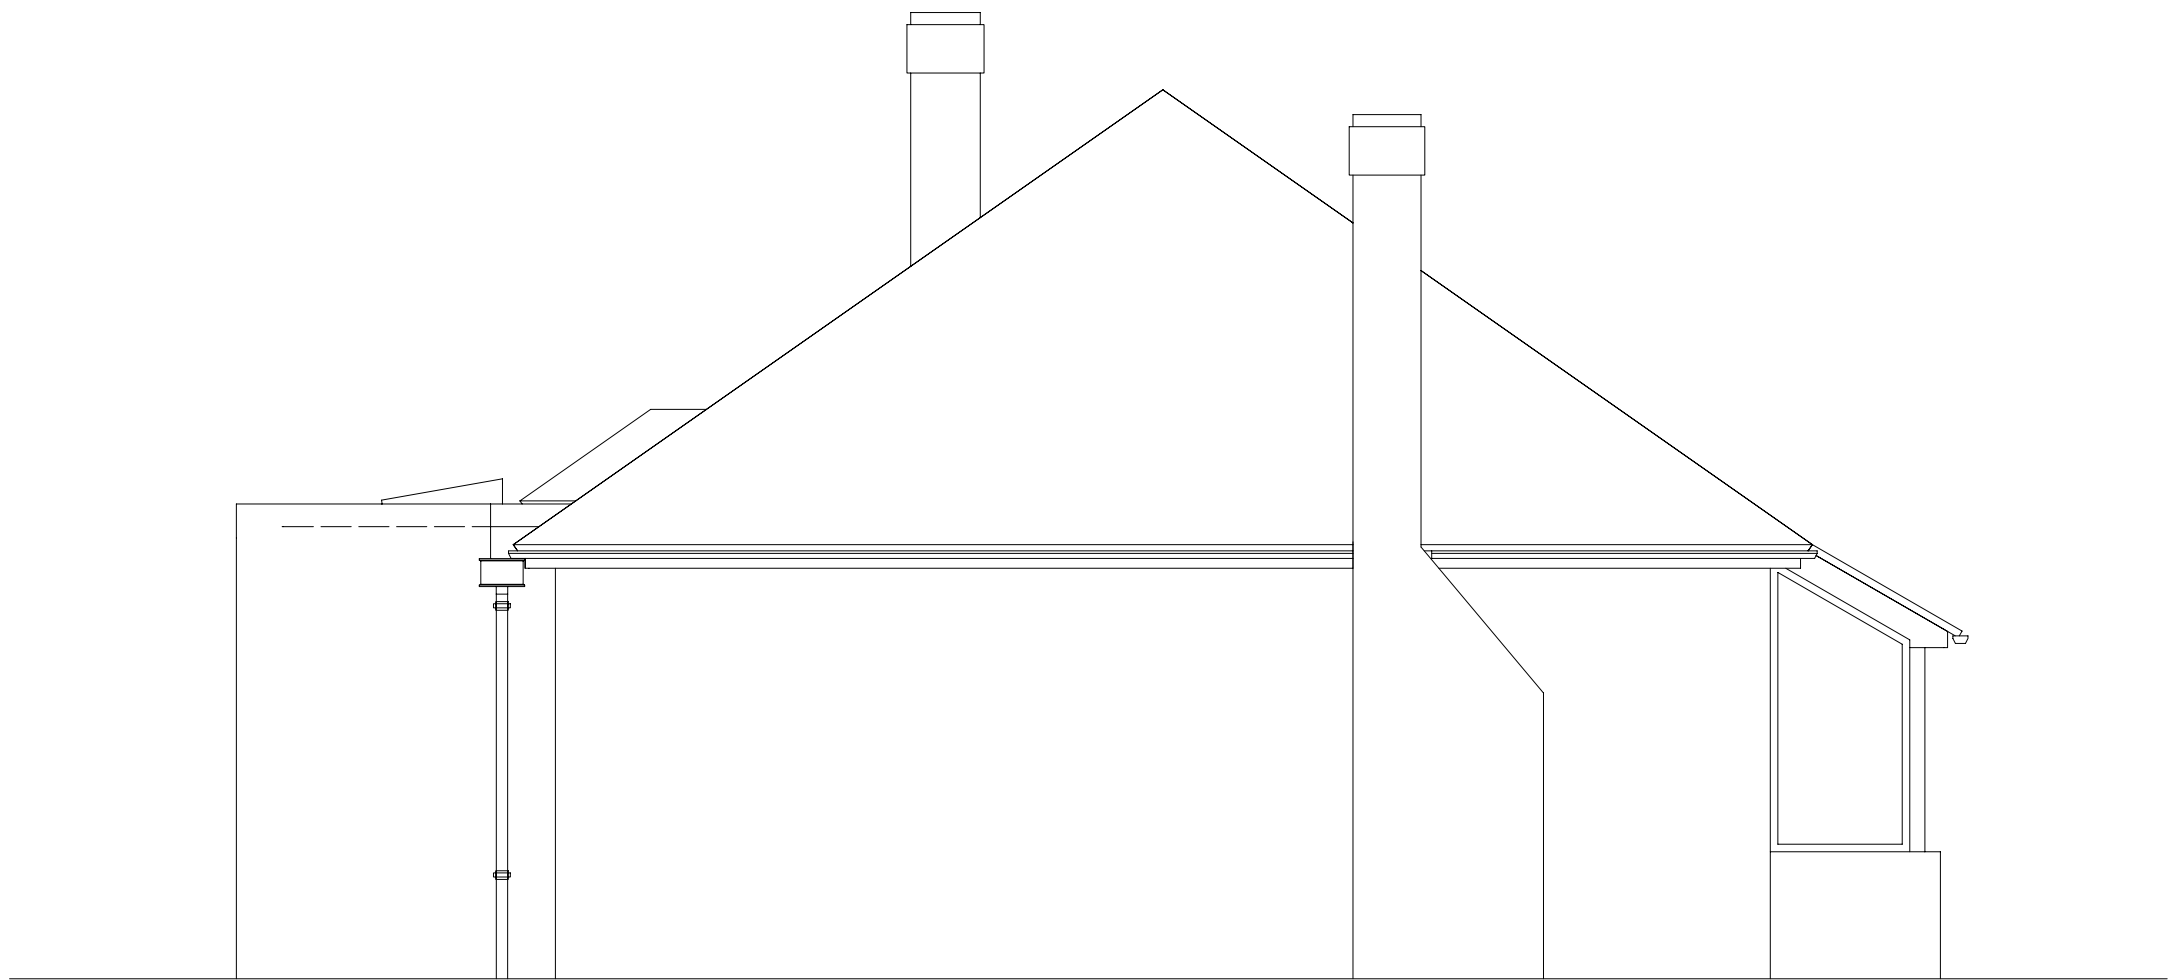

Proposed Side Elevation 2

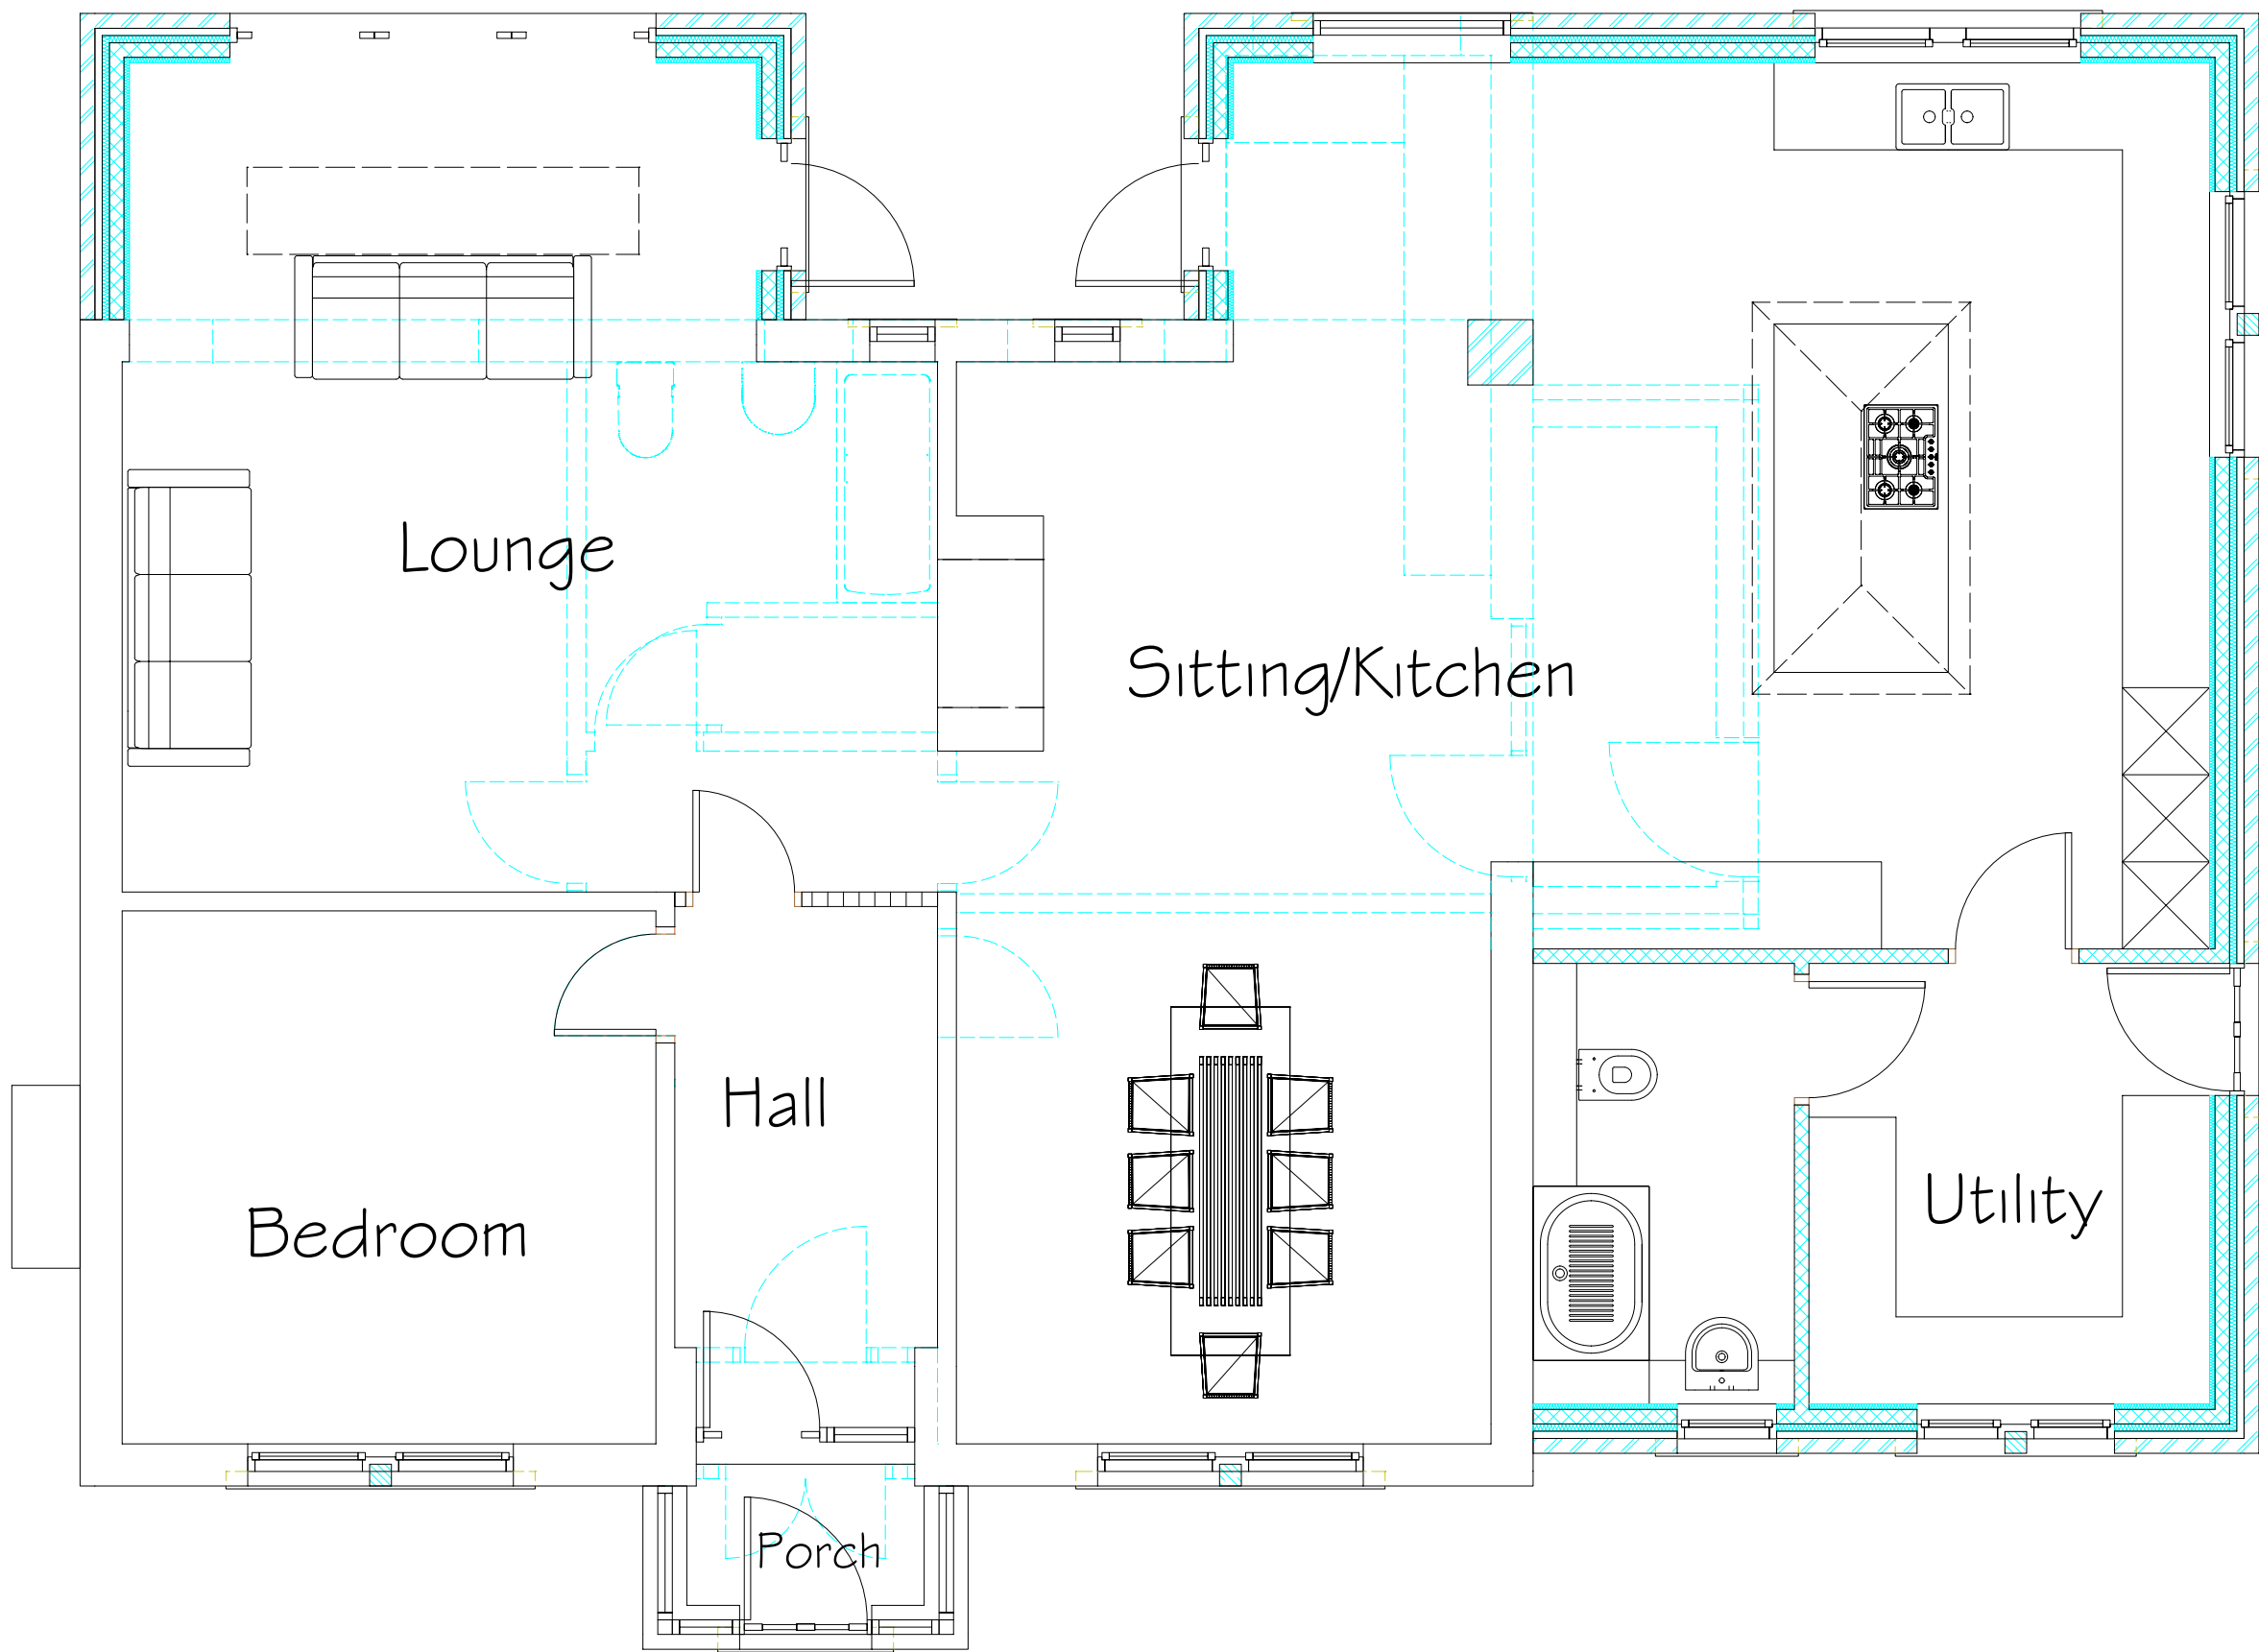

Proposed Ground Floor Plan

PROJECT		Alterations to 43 Windmill Hill Lane Emley Moor, Huddersfield HD8 9TA		
CLIENT		A & S Harding		
SUBJECT		Proposed Plans - PD		
SCALE	1:50 @ A1	DRAWN	DRAWING NO.	REV.
DATE	14/08/2024	SB	23-003-1G	-

SBP

46 Jenkin Road
Horbury
Wakefield
West Yorkshire
W F 4 6 D T
TEL: 07973 655984
designs@sbp-architects.co.uk