
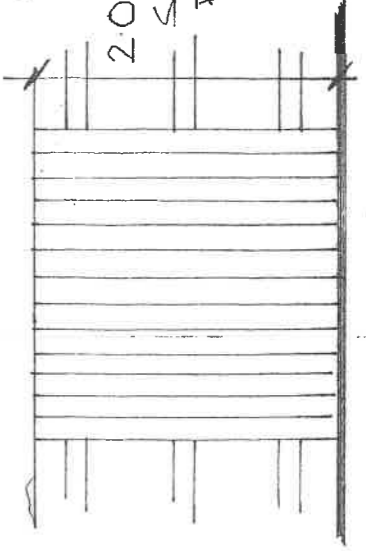


424300m

424200m

420500m

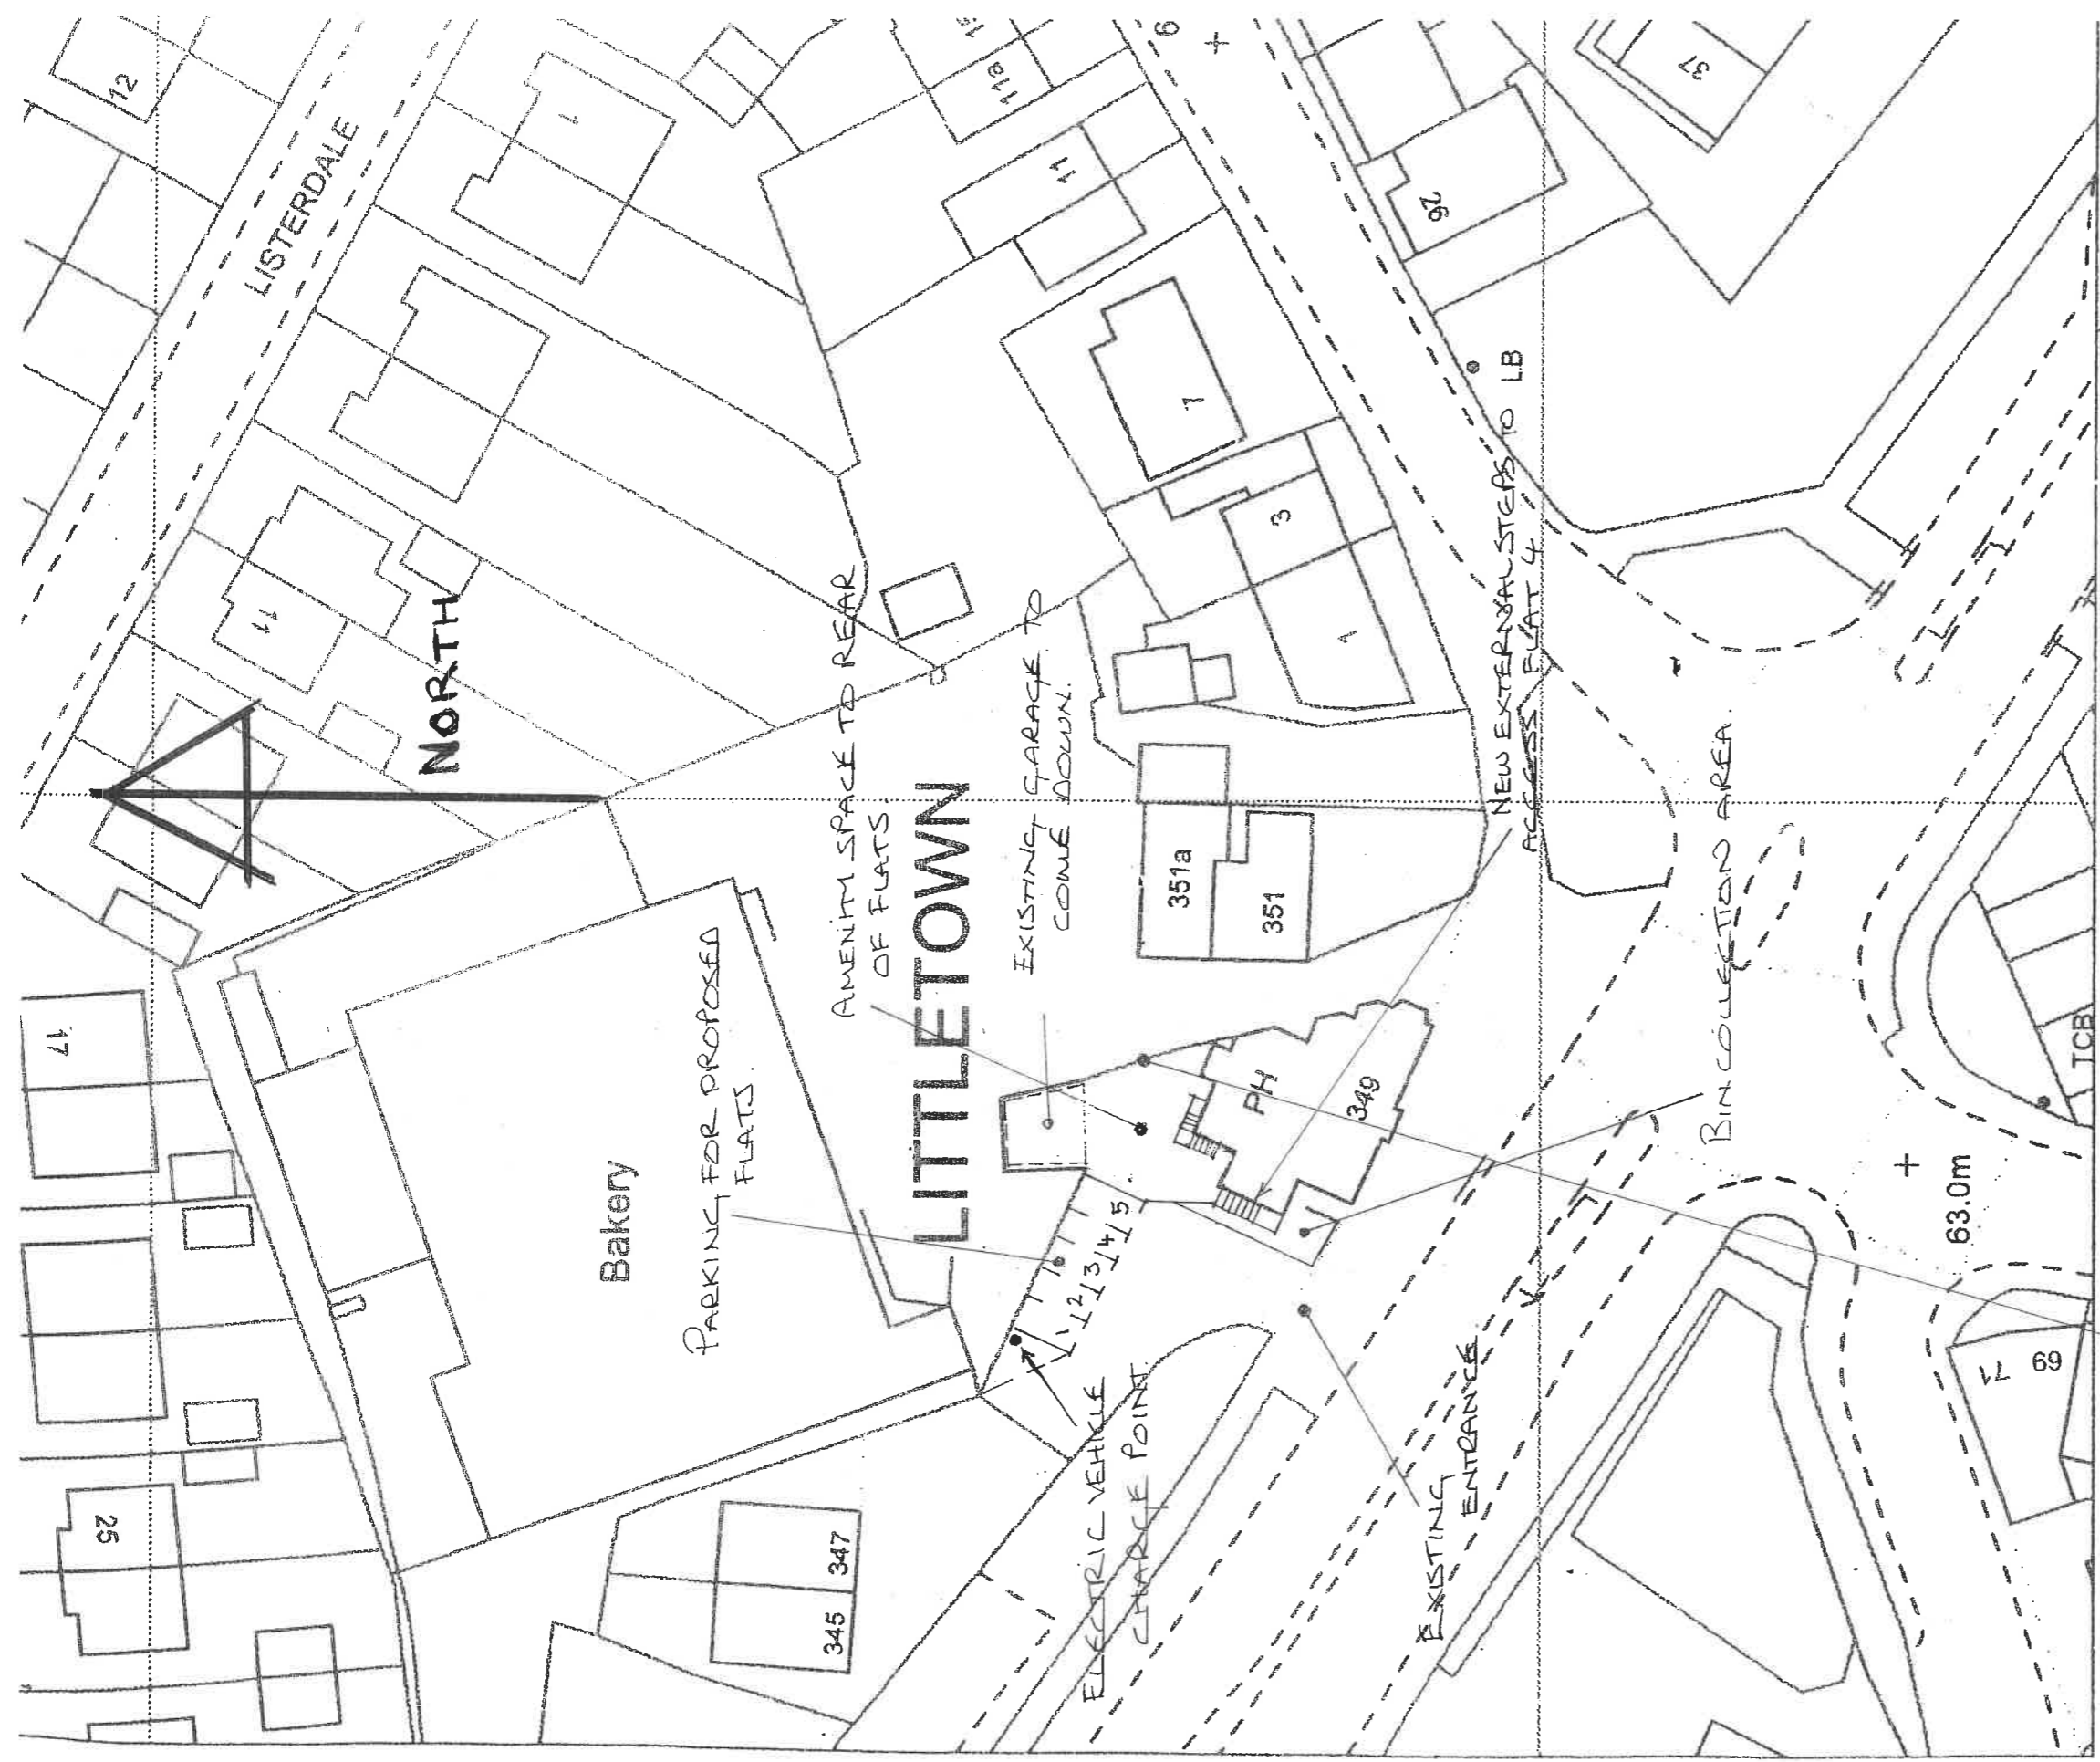

CLIENT: MR & MRS SWITH  
 TITLE: SITE PLAN  
 SCALE: 1:500  
 DRAWING NO: 24191

