


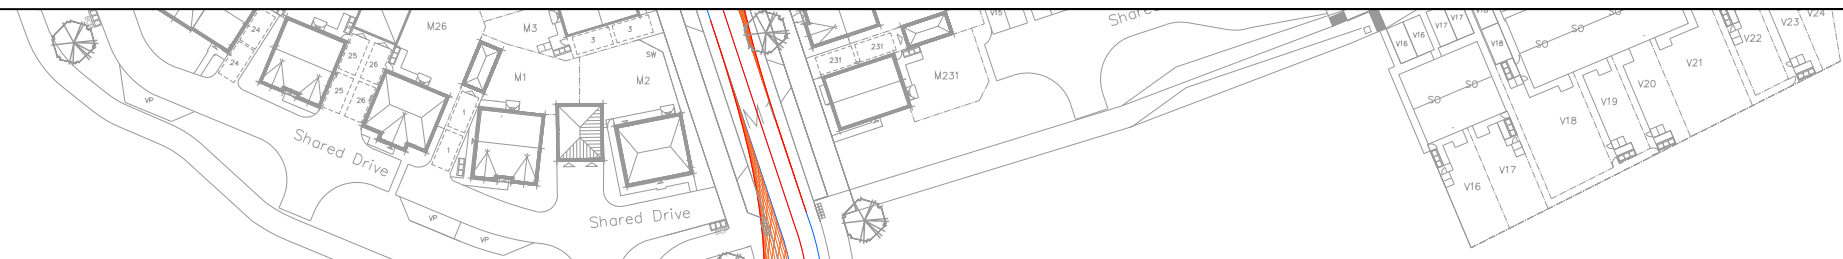

FELKS STILE ROAD



Care Home


224.3m

Stone

231.0m

228.9m

233.8m

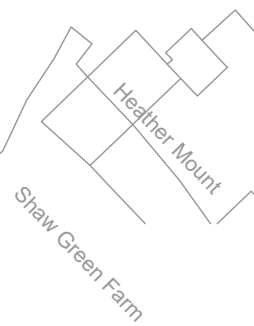

KEY

FORWARD VISIBILITY SPLAYS DRAWN AT 33m

FORWARD VISIBILITY SPLAYS DRAWN AT 25m

OVERVIEW MAP / SHEET KEY



P04	Updated site plan	30.04.25	OHJ
P03	Updated site plan and visibility	05.03.25	RID
P02	Updated site plan and visibility	03.02.25	RID
P01	Preliminary Issue	27.11.24	RID



**ANDREW MOSELEY ASSOCIATES**

Transport & Infrastructure Consultants  
15 St Paul's Street  
Second Floor  
Leeds  
LS1 2JG  
www.amatp.co.uk

Project: **BLACKMOORFOOT ROAD, HUDDERSFIELD**

Client: **VISTRY YORKSHIRE**

Drawing: **FORWARD VISIBILITY SPLAYS**

Drawn By:	RID	Date:	27.11.2024
Checked:	GDM	Scale:	1:1000
		Paper:	A3
Drawing No.	AMA-22224-SK045 - 1.5	Rev.	P04