


2.4m BY 25m VISIBILITY SPLAY

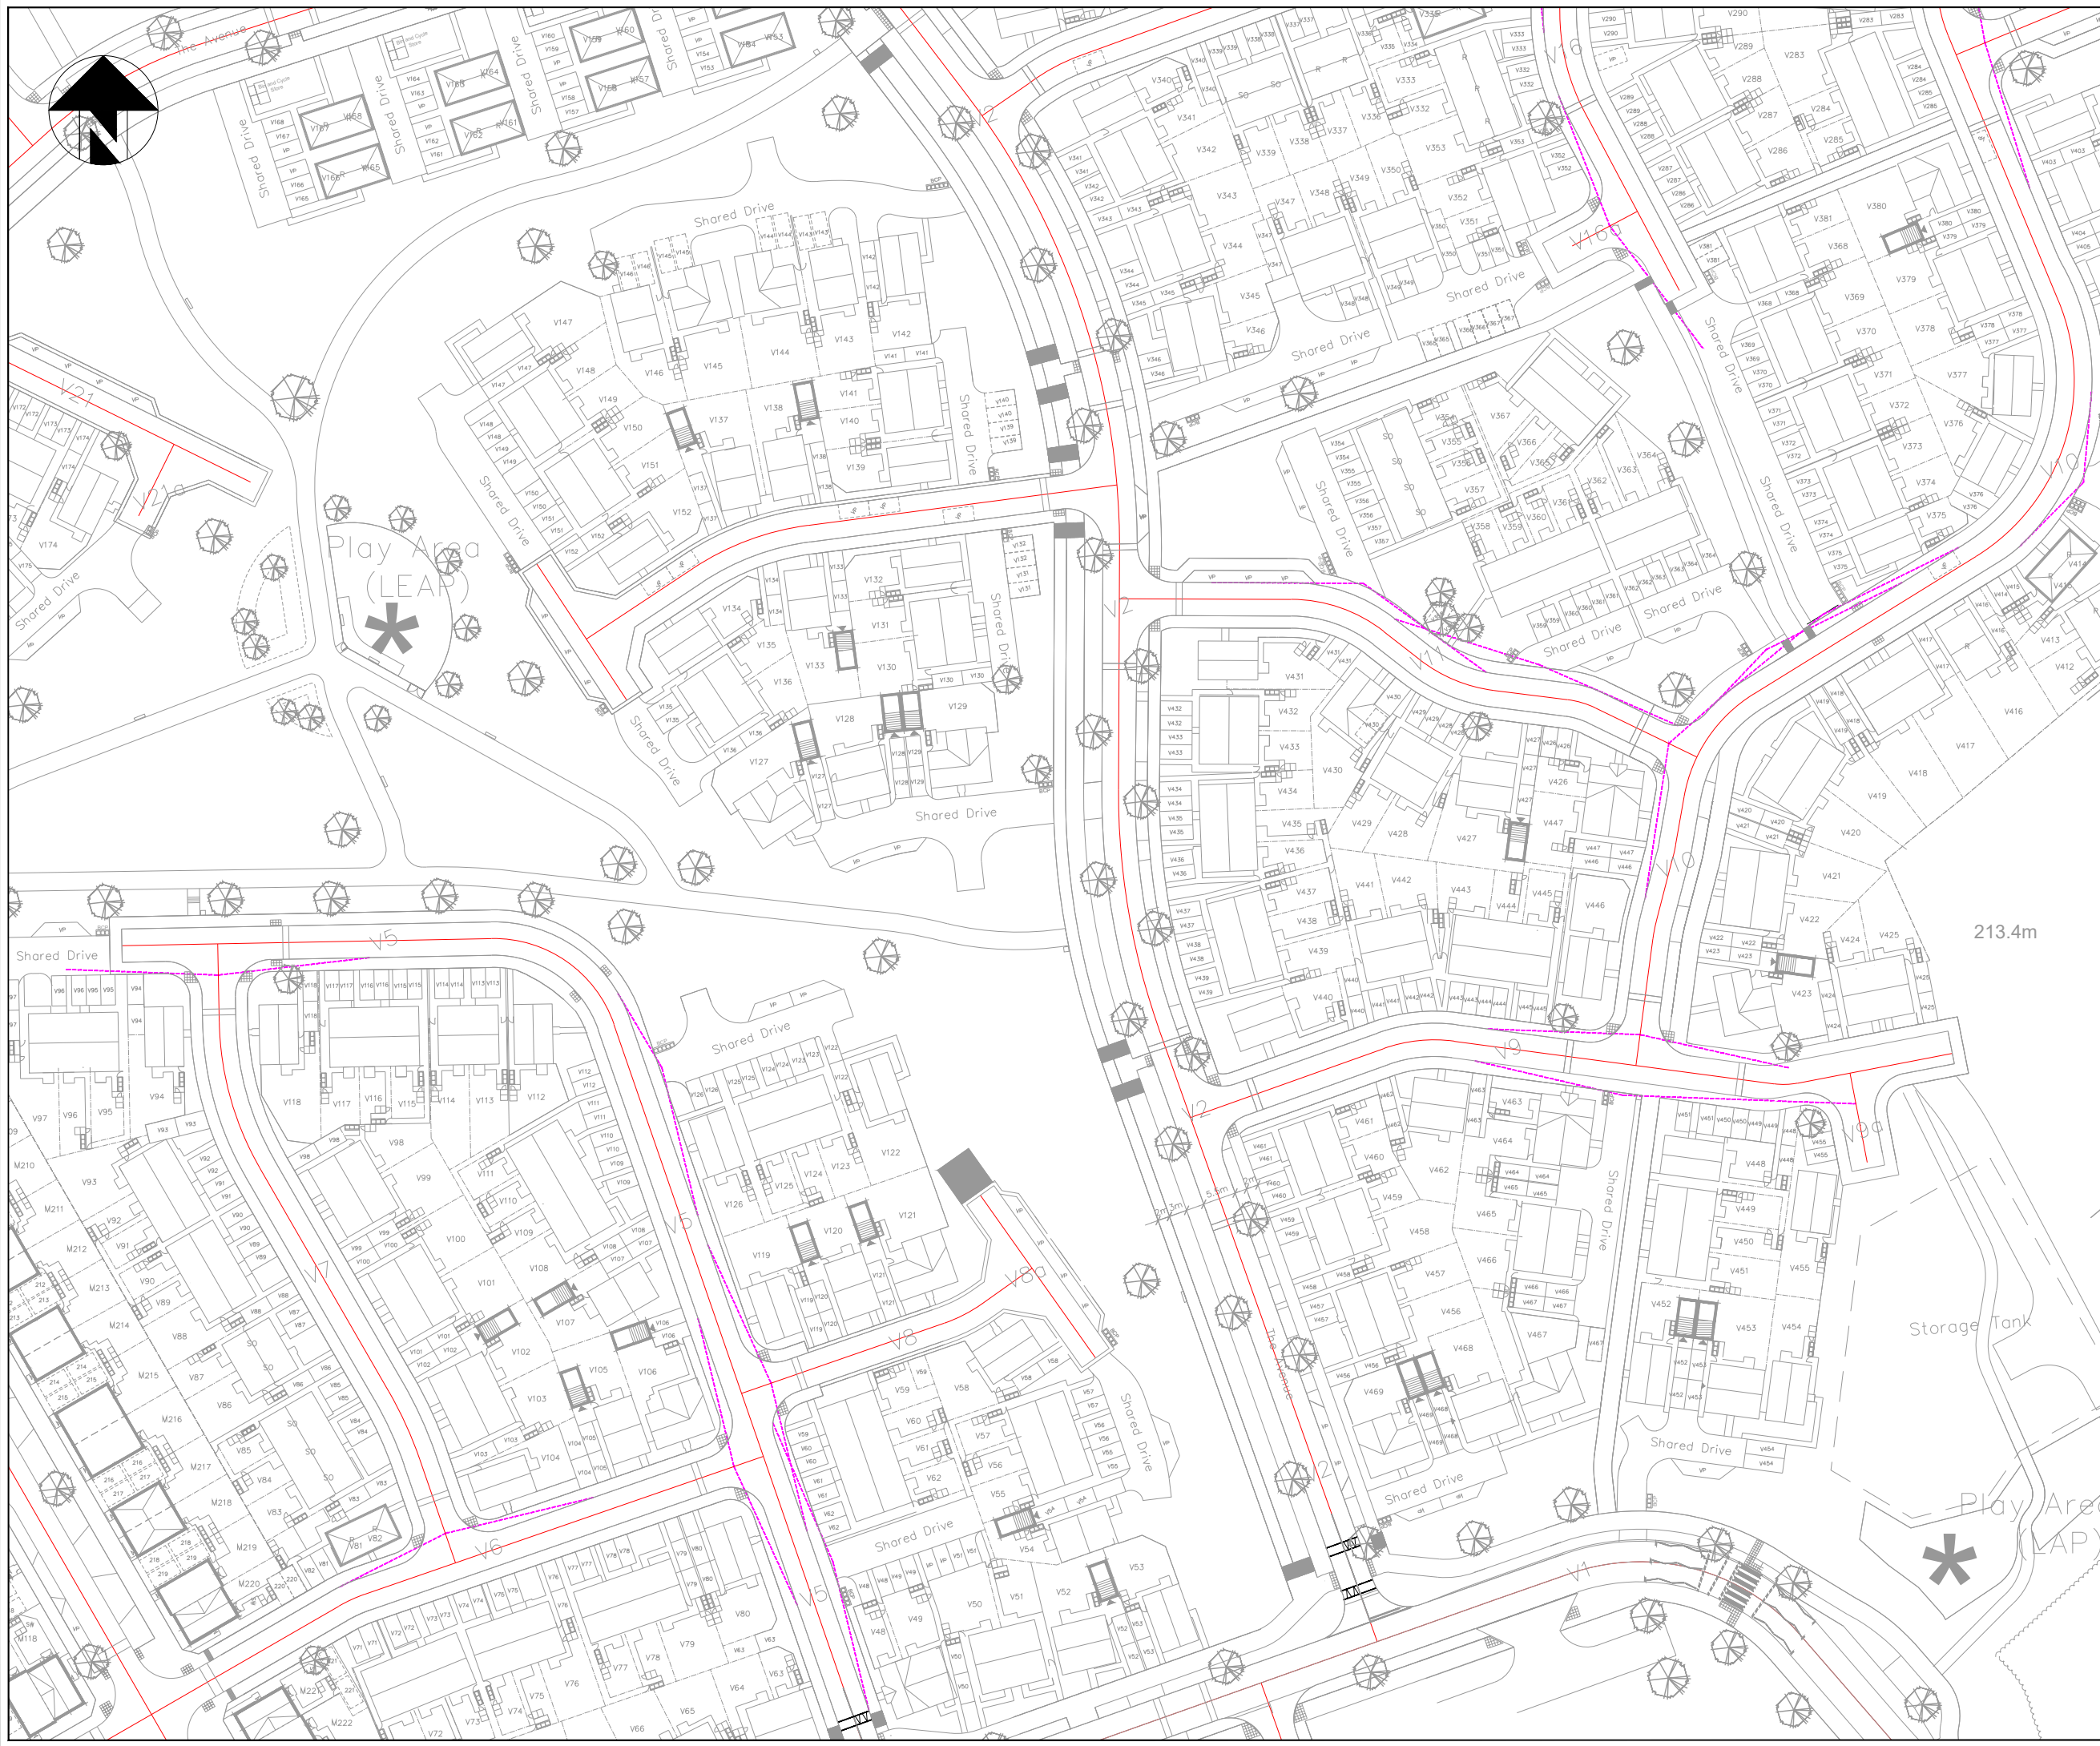

213.4m

Storage Tank

Play Area (LEAP)

P02	Updated Site plan	09.05.25	OHJ
P01	Preliminary Issue	27.11.24	OHJ
 ANDREW MOSELEY ASSOCIATES		Transport & Infrastructure Consultants 15 St Paul's Street Second Floor Leeds LS1 2JG www.amatp.co.uk	
		Project:	
BLACKMOORFOOT ROAD, HUDDERSFIELD			
Client:			
VISTRY HOMES			
Drawing:			
VISIBILITY SPLAYS - MINOR ROADS			
Drawn By:	OHJ	Date:	27.11.2024
Checked:	GDM	Scale:	1:1000
Drawing No.	AMA-22224-SK081 1.2	Paper:	A3
		Rev.	P02