


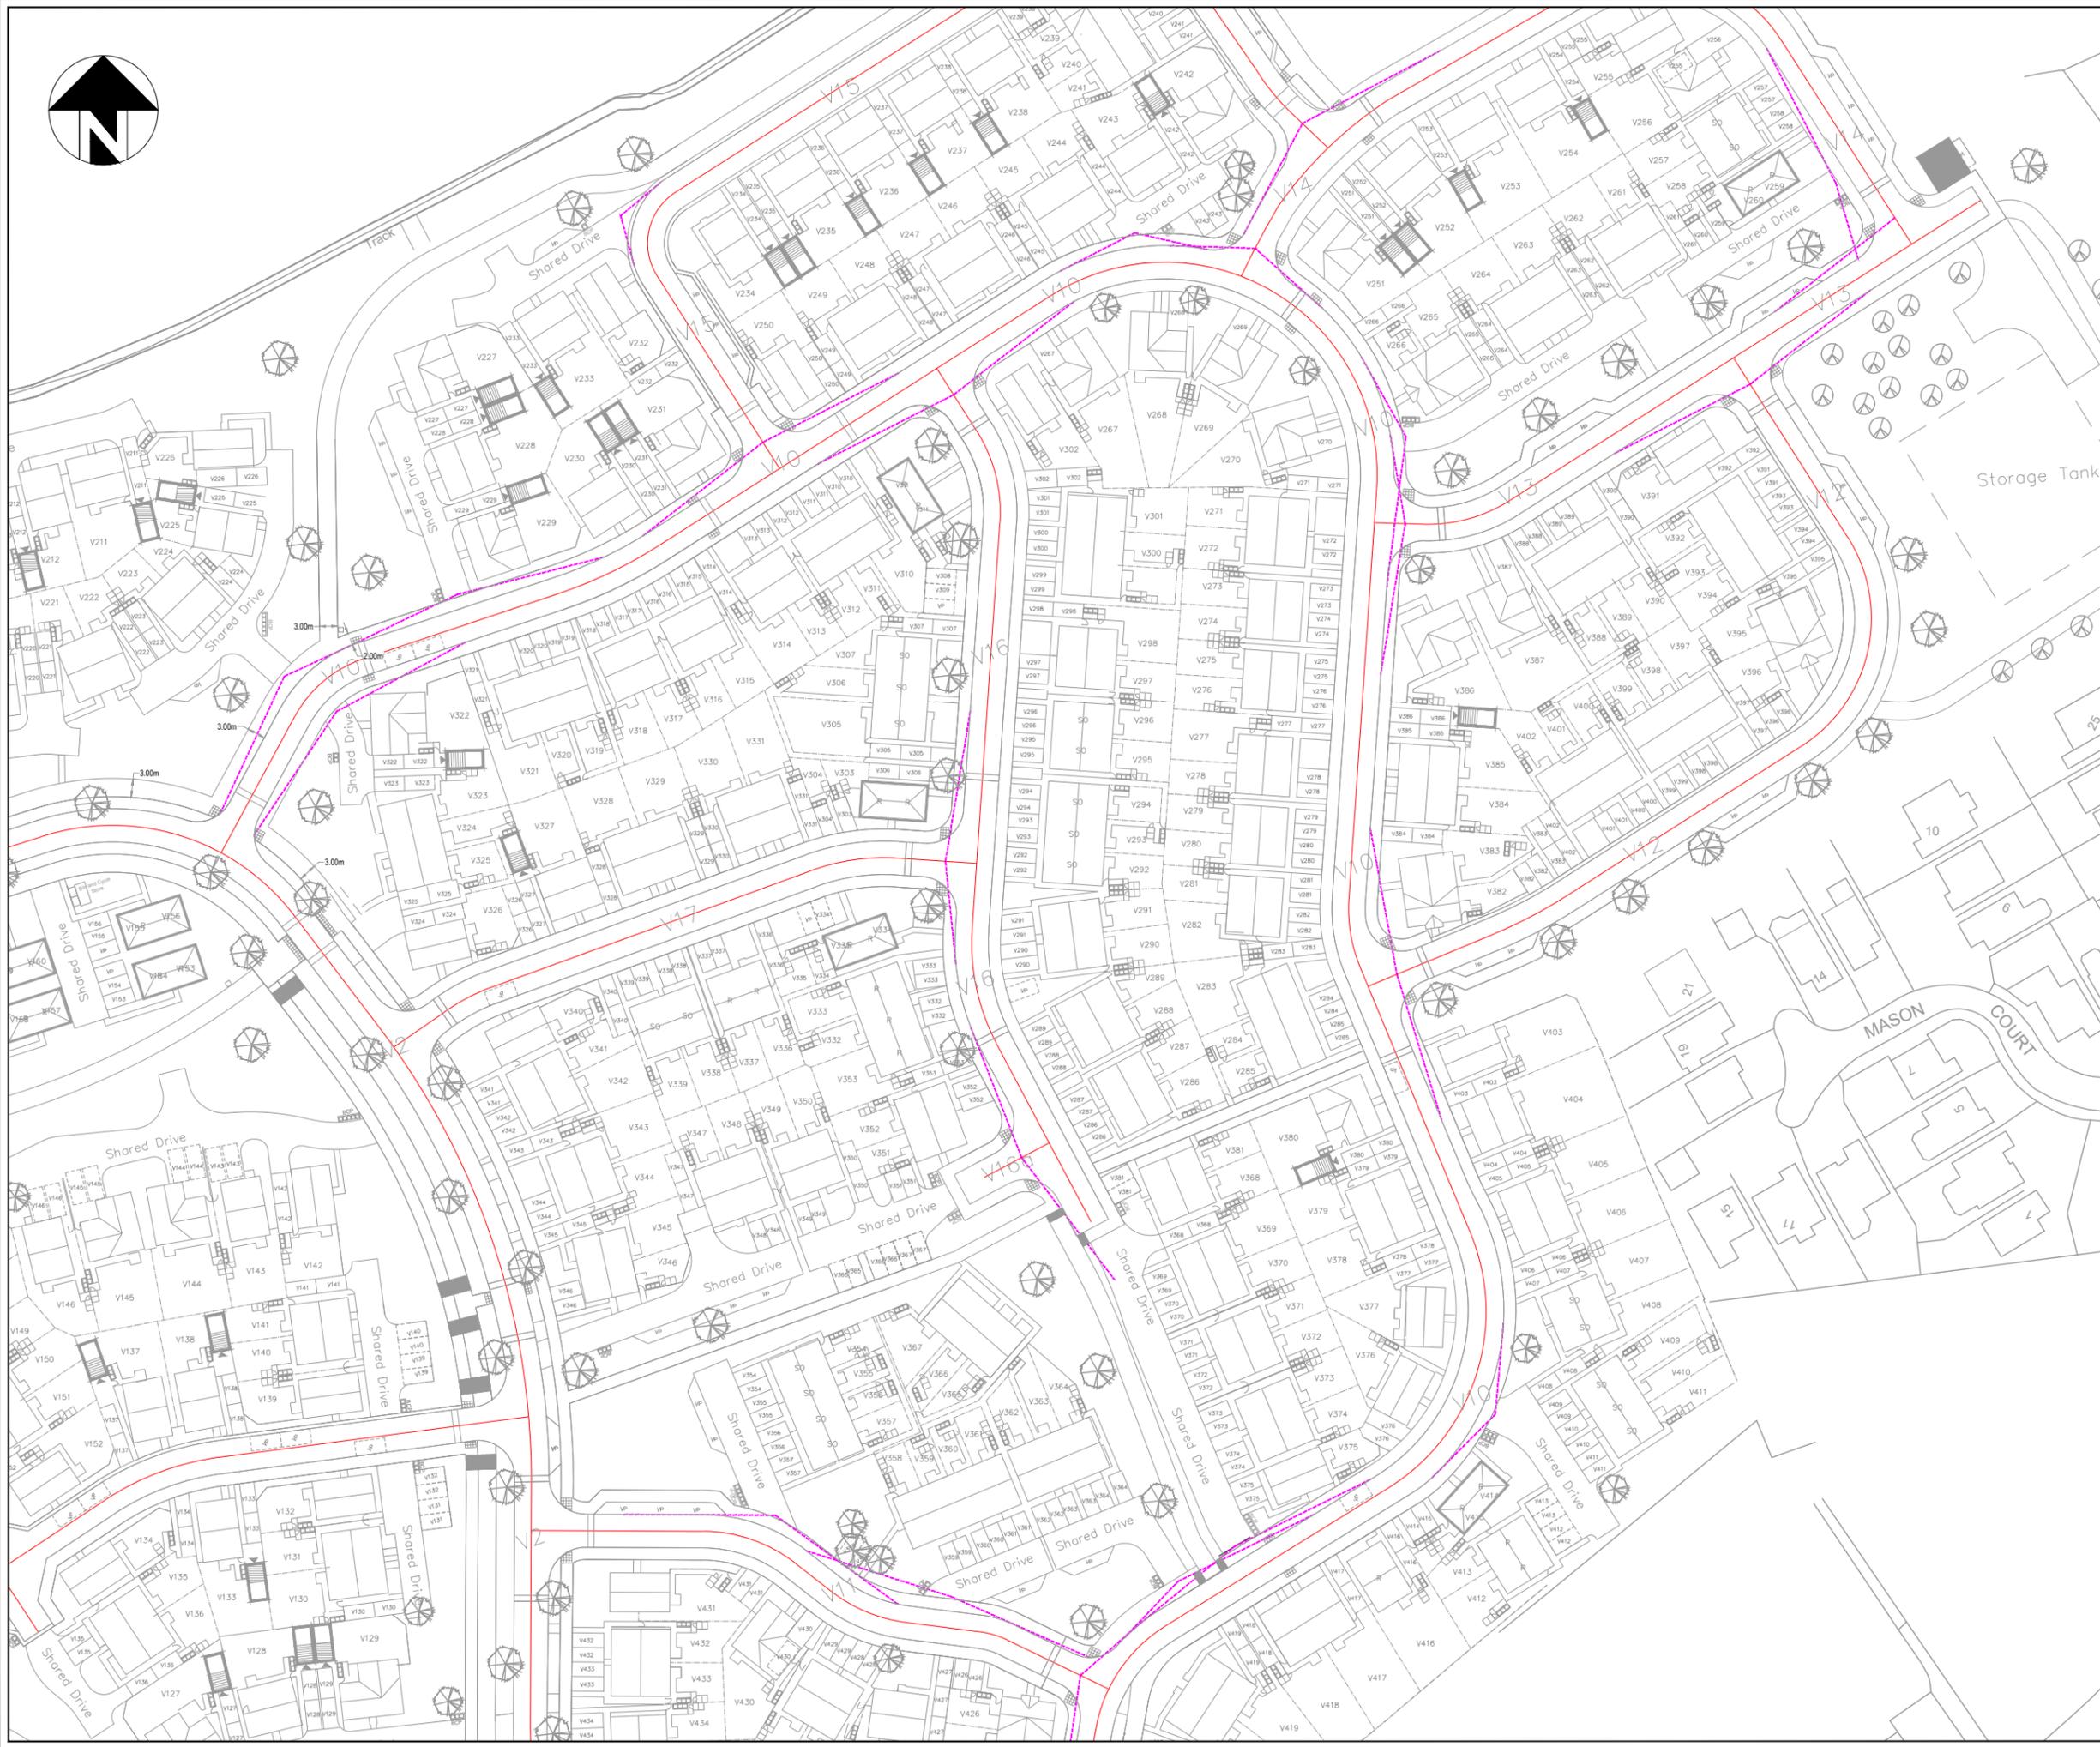

2.4m BY 25m VISIBILITY
SPLAY



P02	Updated Site plan	09.05.25	OHJ		
P01	Preliminary Issue	27.11.24	OHJ		
 ANDREW MOSELEY ASSOCIATES		Transport & Infrastructure Consultants 15 St Paul's Street Second Floor Leeds LS1 2JG www.amatp.co.uk			
Project: BLACKMOORFOOT ROAD, HUDDERSFIELD					
Client: VISTRY HOMES					
Drawing: VISIBILITY SPLAYS - MINOR ROADS					
Drawn By:	OHJ	Date:	27.11.2024		
Checked:	GDM	Scale:	1:1000	Paper:	A3
Drawing No.	AMA-22224-SK081 2.2			Rev.	P02